

Zone	: 1A/1
Grass cutting and Drain Clearing Contractor's Name	: AKAH DEVELOPMENT (010-2322585)
Council's Hotline No.	: 085-420136 (During Office Time)
Type Of Work	: Grasscutting And Drain Clearing At Housing Area
Frequency	: Grasscutting – Twice A Month Drain Clearing - Once A Month
Location	: Taman Tunku - Jalan. Kuching, Jalan. Lintang 1-6, Jalan. Kuching Timur 1-3, Jalan. Daro, Jalan. During, Jalan. Serian, Jalan. Semanggang, Jalan Oya, Jalan. Sibu Barat 1-2, Jalan. Rejang 20-22, Jalan. Sibu, Jalan. Rejang Lrg. 1-3, Jalan Lusut 1-2

SCHEDULE OF WORK



GRASSCUTTING		DRAIN CLEARING	Subzone	Area
1st session	2nd session	1st session		
1st-2nd	15th-16th	1st-4th	1	Jalan Taman Jelita Utara, Jalan Taman Jelita Lrg. 1, Lrg. Taman Jelita (1-16)
3rd-4th	17th-18th	5th-8th	2	Jalan Kuching Timur 3, Lrg. 1-25
5th-6th	19th-20th	9th-12th	3	Jalan Daro, lrg 1-3, Jalan Durin, Jalan Serian, Lrg 1-5
7th-8th	21st-22nd	13th-16th	4	Jalan Lusut, Jalan Lusut 1, Jalan Lusut 2
9th-10th	23rd-24th	17th-20th	5	Jalan Oya, Lrg. 1-9, Jalan Rejang 19
11th-12th	25th-26th	21st-24th	6	Jalan Sibu barat 2, Jalan Rejang 1-23
13th-14th	27th-28th	25th-28th	7	Jalan Kuching Timur 3, Jalan Lintang 3, Lrg. 1-4, Jalan Lintang 2, Jalan Lintang 1, Jalan Kuching Timur 1, Lrg. 1-6



MIRI CITY COUNCIL

SCHEDULE OF WORK FOR GRASSCUTTING & DRAIN CLEARING IN HOUSING AREA

ZONE 1A/1 - TAMAN TUNKU - JALAN. KUCHING, JALAN. LINTANG 1-6, JALAN. KUCHING TIMUR 1-3, JALAN. DARO, JALAN. DURING, JALAN. SERIAN, JALAN. SEMANGGANG, JALAN OYA, JALAN. SIBU BARAT 1-2, JALAN. REJANG 20-22, JALAN. SIBU, JALAN. REJANG LRG. 1-3, JALAN LUSUT 1-2

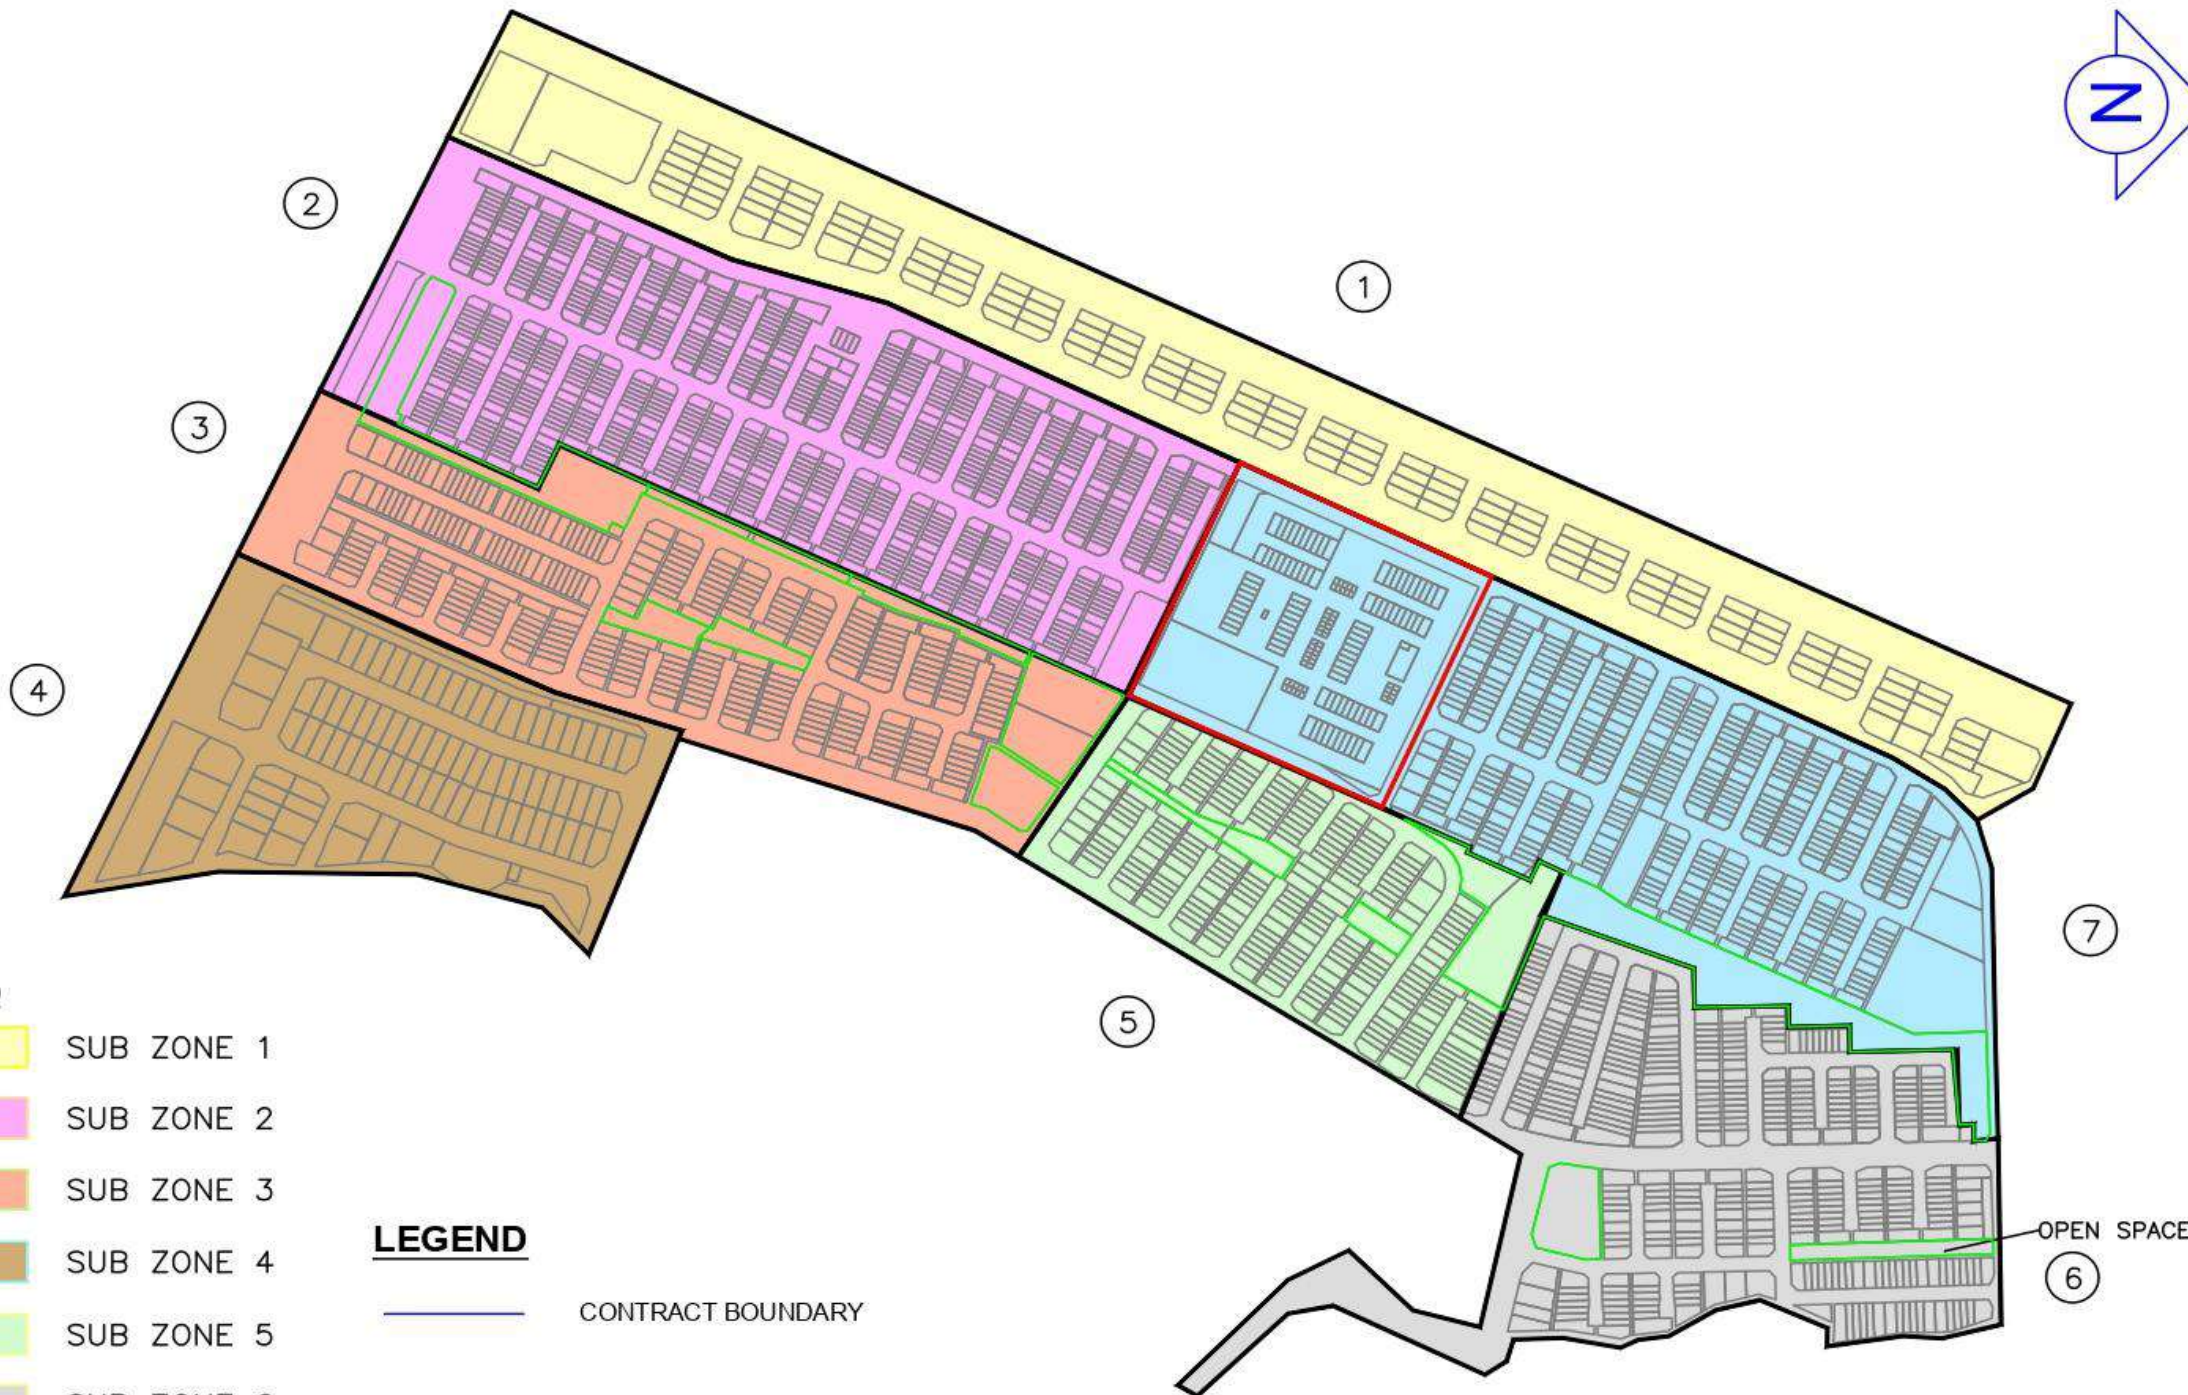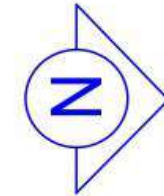

LEGEND

- 1. SUB ZONE 1
- 2. SUB ZONE 2
- 3. SUB ZONE 3
- 4. SUB ZONE 4
- 5. SUB ZONE 5
- 6. SUB ZONE 6
- 7. SUB ZONE 7

LEGEND

- CONTRACT BOUNDARY
- STORM DRAIN / STREAM
- COMMERCIAL

MAJLIS BANDARAYA MIRI

Jalan Bandaraya, Marina Bay
 98000 Miri, Sarawak
 Tel: 085-433501, 433504, 433505
 Fax: 085-415486
 www.miricouncil.gov.my

PROJECT :
**PROPOSED GRASS CUTTING AND DRAIN
 CLEARING AT SUPER CONTRACT ZONE FOR YEAR
 2026 (1A/1,1A/2,1B/1 & 1B/2)**

COMMENT :
ZONE 1A/1

DESIGNED BY :	
DRAWN BY : T	
CHECKED BY :	AGREED BY :
DATE : July, 2026	SCALE : As Shown
DRAWING NO : T/41/2026	SHEET NO.: 1 / 1

Zone	: 1A/2
Grass cutting and Drain Cleaning Contractor's Name	: AKAH DEVELOPMENT (010-2322585)
Council's Hotline No.	: 085-420136 (During Office Time)
Type Of Work	: Grasscutting And Drain Clearing At Housing Area
Frequency	: Grasscutting – Twice A month Drain Clearing - Once A Month
Location	: Jalan Tunku Abdul Rahman, Jln Engkabang (Lrg 1-7), Jln Limbang, Jln Limbang Utama, Jln Lawas (Lrg. 1-4), Jln Lusut, Lrg. Samarahan

SCHEDULE OF WORK


GRASSCUTTING		DRAIN CLEARING	Subzone	Area
1st session	2nd session	1st session		
1st-2nd	15th-16th	1st-4th	1	Jlan Lawas, Jln Limbang, Lrg Satu, Lrg Dua, Lrg Tiga, Lrg Empat, Lrg 1
3rd-4th	17th-18th	5th-8th	2	Jln Tmn Tunku Abdul Rahman, Lrg Samarahan, Lrg Kapit, Jln Lusut
5th-6th	19th-20th	9th-12th	3	Lrg Tunku Abdul Rahman E, Lrg Tunku Abdul Rahman D, Lrg Tunku Abdul Rahman B
7th-8th	21st-22nd	13th-16th	4	Lrg Tunku abdul Rahman A, Lrg Tunku abdul Rahman C, Lrg Tunku abdul Rahman C-1, Lrg Tunku abdul Rahman C-2-2, Lrg Tunku abdul Rahman C-4-2
9th-10th	23rd-24th	17th-20th	5	Everwin Area
11th-12th	25th-26th	21st-24th	6	Jln Engkabang, Jln Engkabang 1, Jln Engkaban 2, Jln Engkabang 3, Jln Engkabang 4, Jln Engkabang 5, Jln Engkabang 6, Jln Engkabang 7
13th-14th	27th-28th	25th-28th	7	Jln Miri- Bintulu



MIRI CITY COUNCIL

SCHEDULE OF WORK FOR GRASSCUTTING & DRAIN CLEARING IN HOUSING AREA

ZONE 1A/2 – JALAN TUNKU ABDUL RAHMAN, JLN ENKABANG (LRG 1-7), JLN LIMBANG, JLN LIMBANG UTAMA, JLN LAWAS (LRG. 1-4), JLN LUSUT, LRG. SAMARAHAN

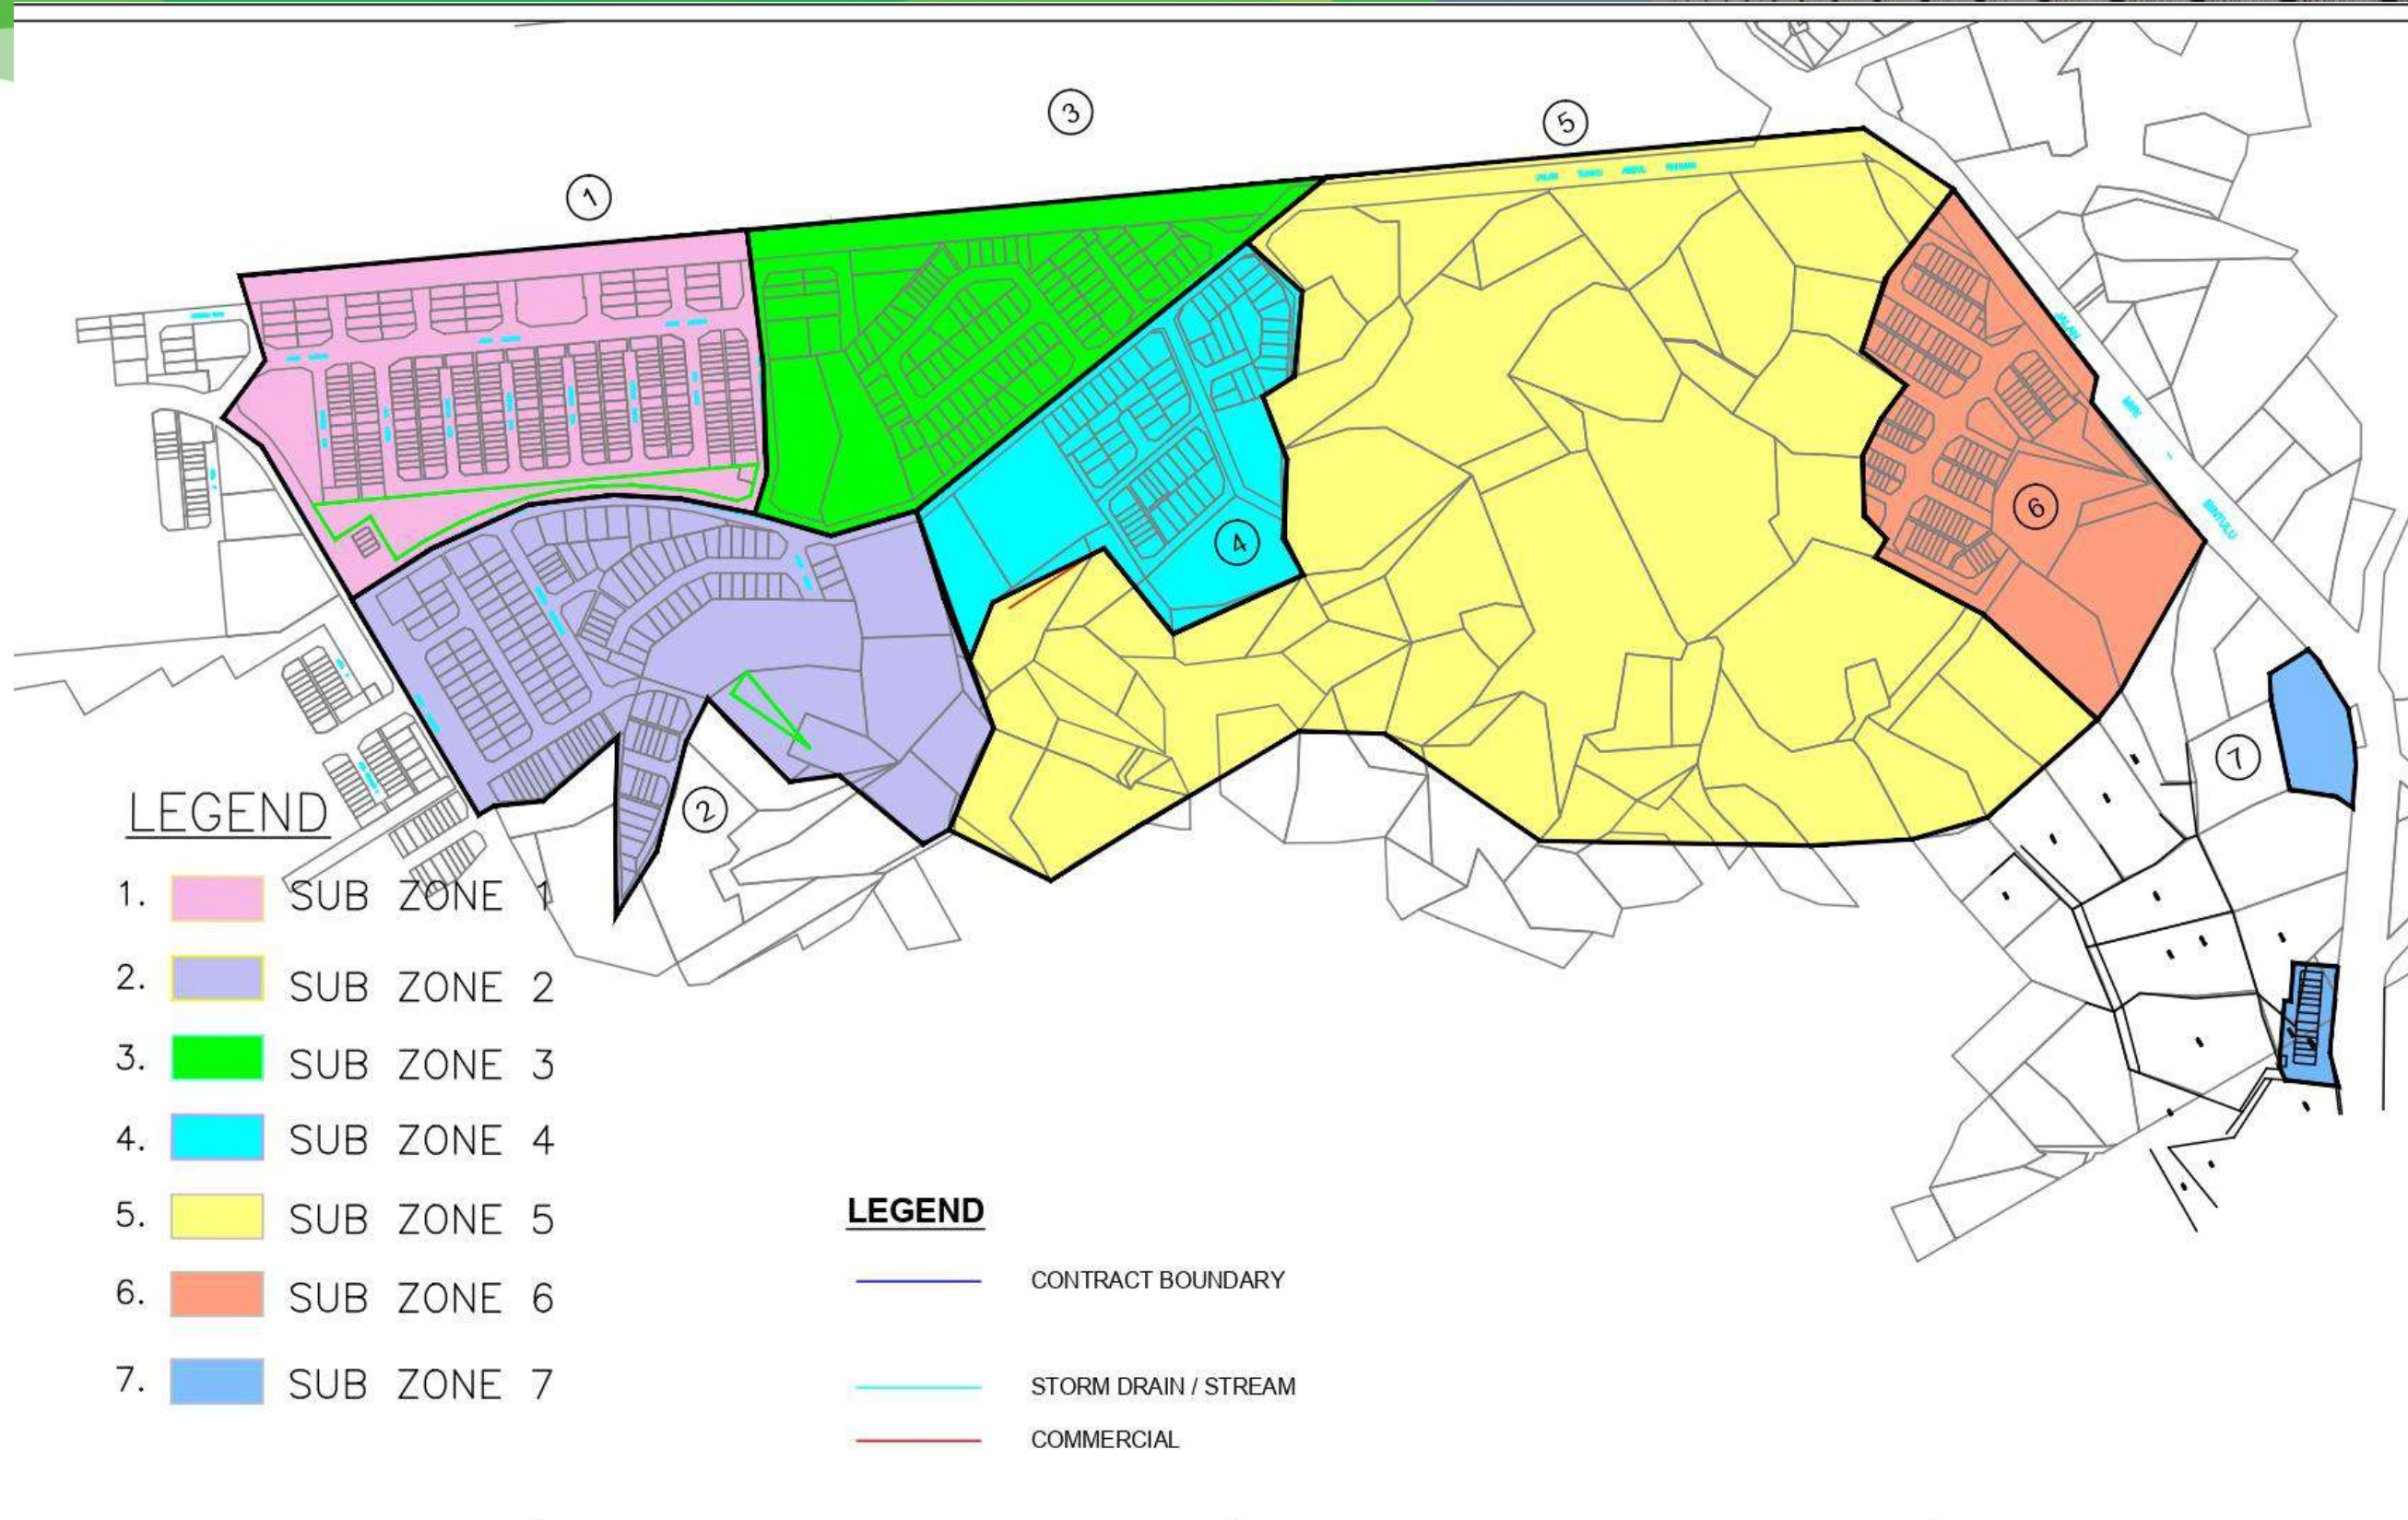

MAJLIS BANDARAYA MIRI

Jalan Bandaraya, Marina Bay
 98000 Miri, Sarawak
 Tel: 085-433501, 433504, 433505
 Fax: 085-415486
 www.miricouncil.gov.my

PROJECT :
**PROPOSED GRASS CUTTING AND DRAIN
 CLEARING AT SUPER CONTRACT ZONE FOR YEAR
 2026 (1A/1,1A/2,1B/1 & 1B/2)**

COMMENT :
ZONE 1A/2

DESIGNED BY :	
DRAWN BY : T	
CHECKED BY :	AGREED BY :
DATE : July, 2026	SCALE : As Shown
DRAWING NO : T/41/2026	SHEET NO.: 1 / 1

Zone	: 1B/1
Grasscutting and Drain Cleaning Contractor's Name	: AKAH DEVELOPMENT (010-2322585)
Council's Hotline No.	: 085-420136(During Office Time)
Type Of Work	: Grasscutting And Drain Clearing At Housing Area
Frequency	: Grasscutting - Twice A month Drain Clearing - Once A Month
Location	: Taman Tunku Area : Taman Jelita, Jln. Baleh, Jln. Betong, Lrg. Budaya 1-2, Jln Belaga, Jln. Katibas, Lrg. Mulong, Jln. Perisai, Jln Sentosa, Jln Lada 1 - 7, Lrg. Angkasa, Lrg. Sentosa , Jln Suria, , Jln. Setia, Jln. Utusan, Jln. Jelita, Jln. Metro, Lrg Metro 1 - 7, Jln Lambir, Jln Bayu, Jln Persiaran

SCHEDULE OF WORK


GRASSCUTTING		DRAIN CLEARING	Subzone	Area
1st session	2nd session	1st session		
1st-2nd	15th-16th	1st-4th	1	Jln Taman Jelita ByPass
3rd-4th	17th-18th	5th-8th	2	Lrg. Bayu 1A,Lrg. Bayu1B,Lrg. Bayu1B/1,Lrg. Bayu 1C,Lrg. Bayu 1D,Lrg. Bayu 1E
5th-6th	19th-20th	9th-12th	3	Lrg. Metro 1-7, Lrg. Setia 1-6, Lrg. Suria 1-6, Lrg. Perisai 1-5A, Jln Metro, Jln Setia, Jln Suria, Jln Perisai, Jln Jelita
7th-8th	21st-22nd	13th-16th	4	Jln Angkasa, Jln Angkasa 1, Jln Angkasa 1A-1D, Jln Sentosa, Lrg. Sentosa 1A & 1B, Jln Lada, Lrg Lada 1A-1C
9th-10th	23rd-24th	17th-20th	5	Jln Lambir 1, Jln Lambir 1-3, Lrg. Baleh 2, Lrg Baleh 2A-2B, Jlan Baleh, Lrg. Baleh 1, Lrg Baleh 1A-1C, Lrg. Baleh 3, Lrg. Baleh 3A-3B, Jln Belaga, Jln Belaga
11th-12th	25th-26th	21st-24th	6	Jln Budaya, Jln Budaya 1-2, Lrg. Budaya 1A-1D, Lrg. Budaya 2A-2F
13th-14th	27th-28th	25th-28th	7	Jln. Katibas, Jln Katibas 1-2, Lrg. Katibas 1A-1B, Lrg. Katibas 2A-2E, Jln Mujong, Lrg. Mujong 1-2



MIRI CITY COUNCIL

SCHEDULE OF WORK FOR GRASSCUTTING & DRAIN CLEARING IN HOUSING AREA

ZONE 1B/1 - TAMAN TUNKU AREA : TAMAN JELITA, JALAN. BALEH, JALAN. BETONG, LRG. BUDAYA 1-2, JALAN BELAGA, JALAN. KATIBAS, LRG. MULONG, JALAN. PERISAI, JALAN SENTOSA, JALAN LADA 1 - 7, LRG. ANGKASA, LRG. SENTOSA , JALAN SURIA, , JALAN. SETIA, JALAN. UTUSAN, JALAN. JELITA, JALAN. METRO, LRG METRO 1 - 7, JALAN LAMBIR, JALAN BAYU, JALAN PERSIARAN

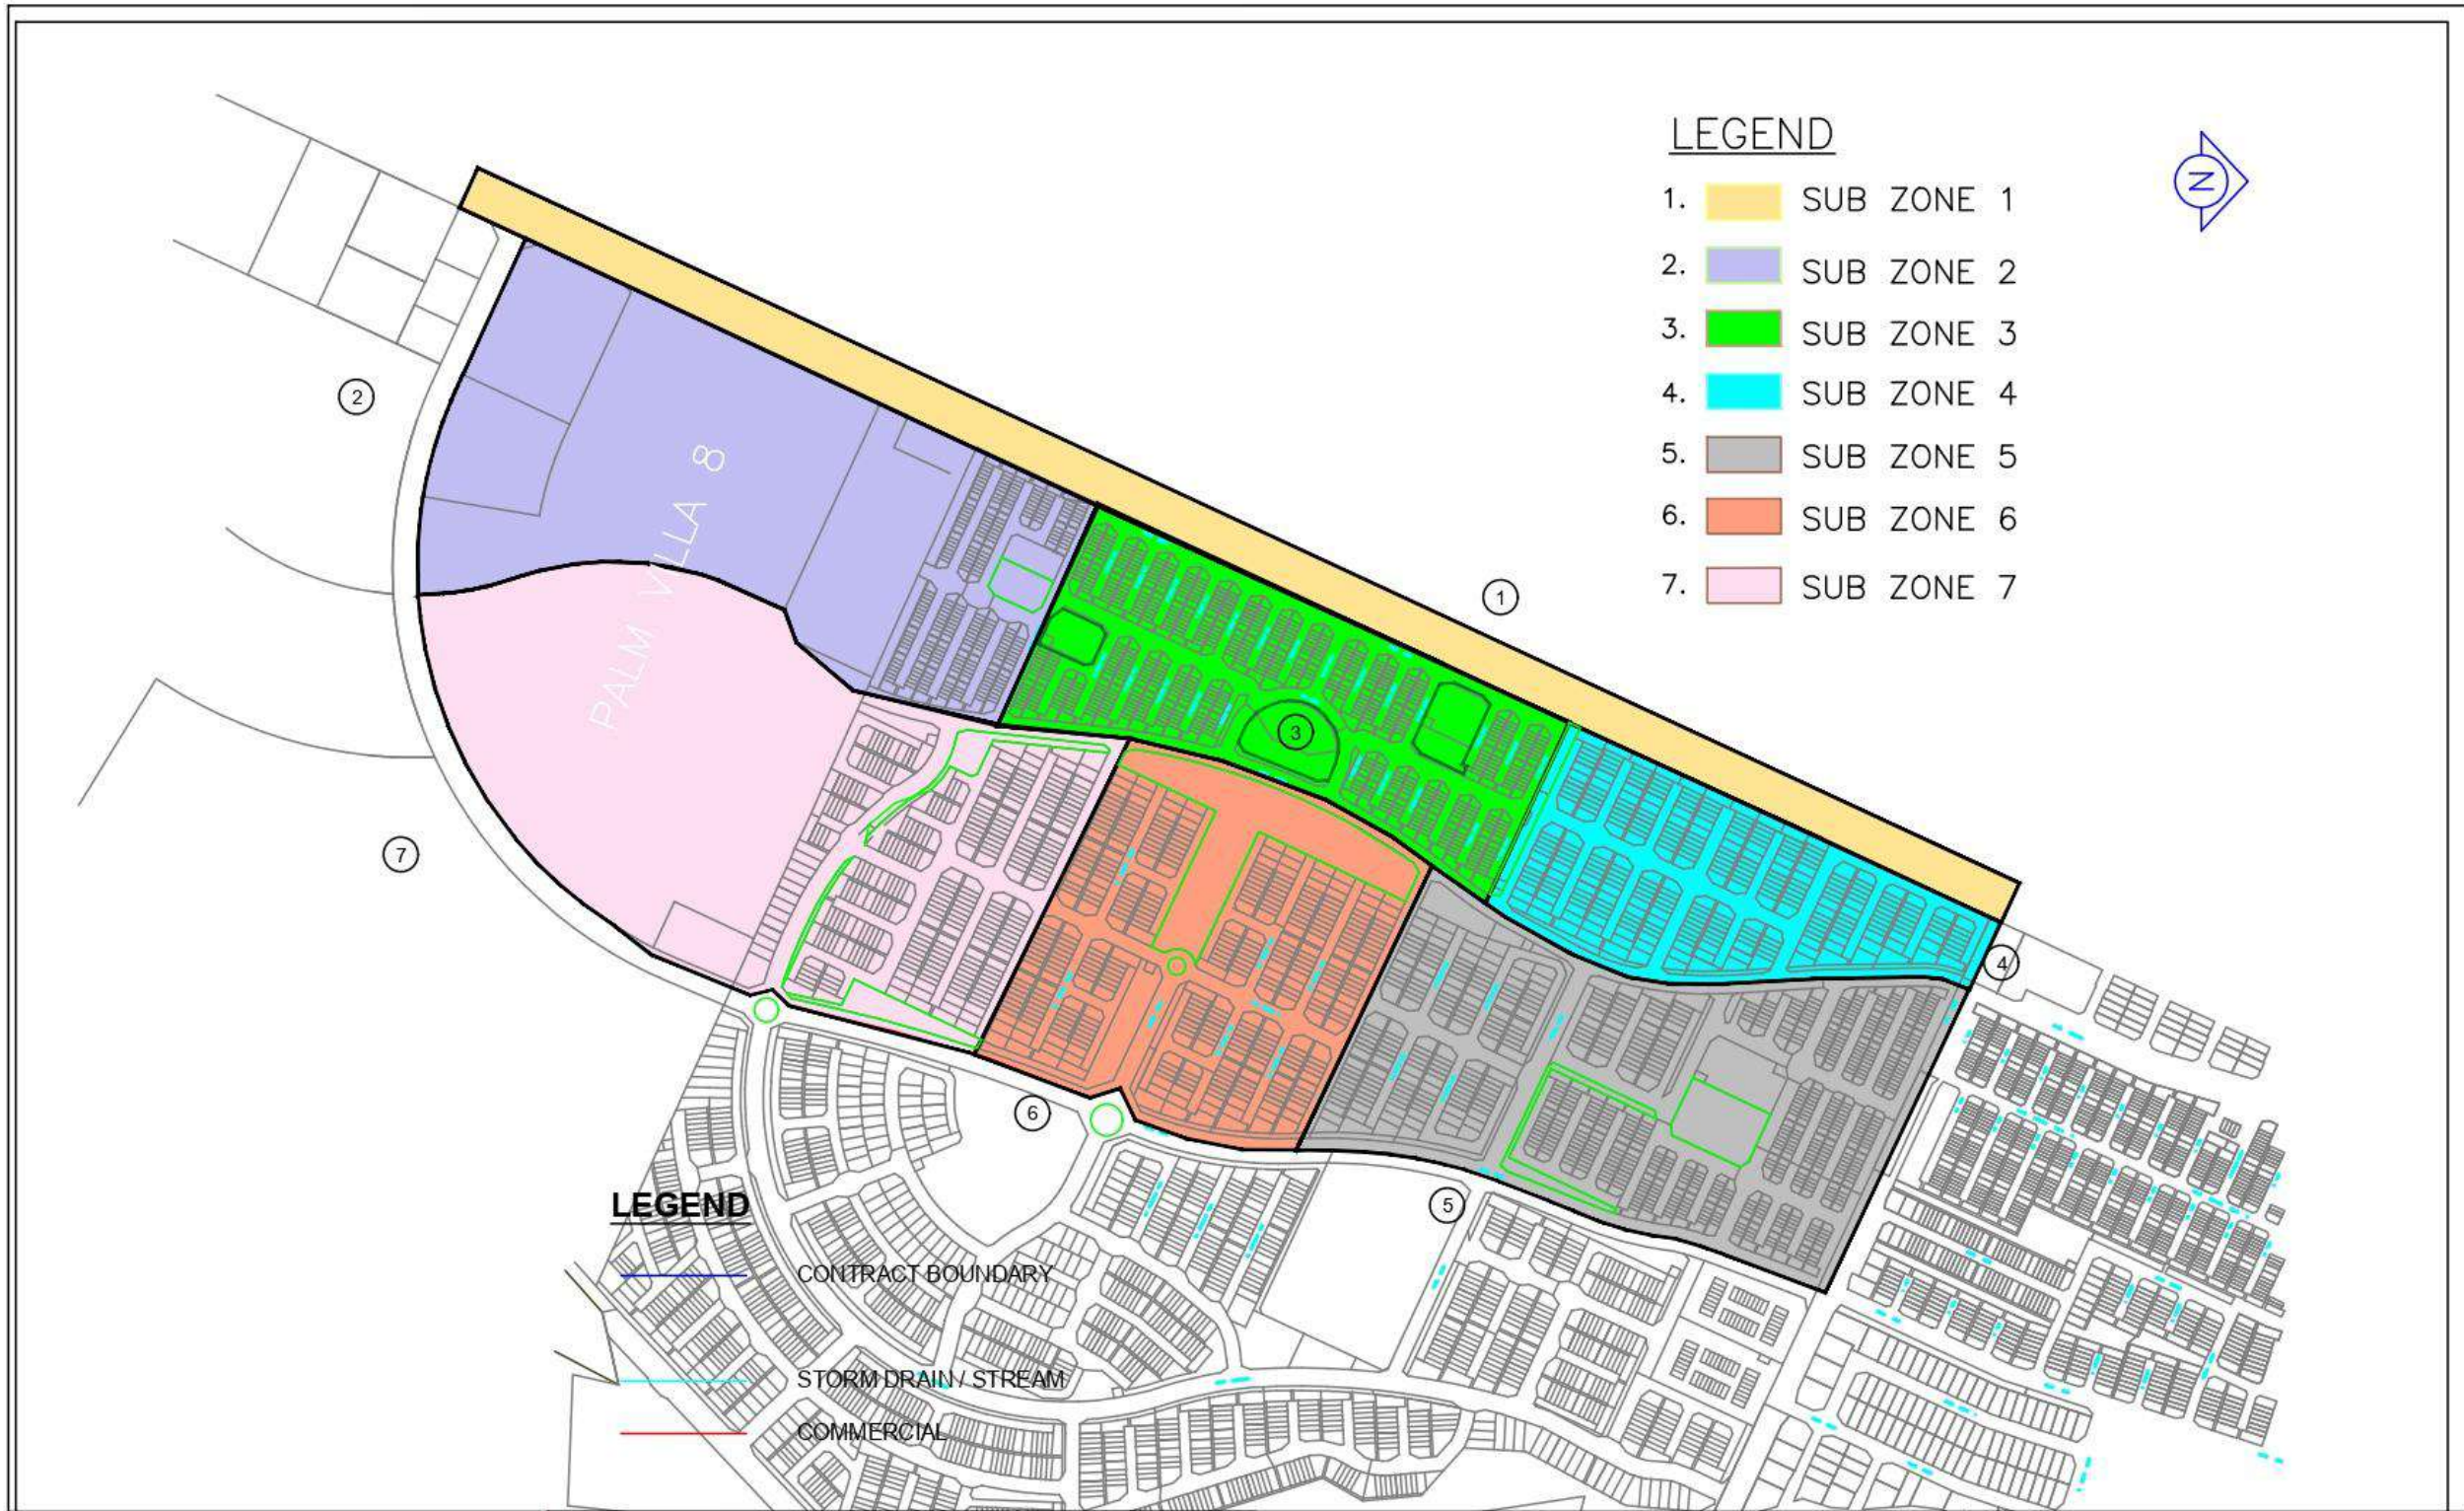

LEGEND

- 1. SUB ZONE 1
- 2. SUB ZONE 2
- 3. SUB ZONE 3
- 4. SUB ZONE 4
- 5. SUB ZONE 5
- 6. SUB ZONE 6
- 7. SUB ZONE 7



LEGEND

- CONTRACT BOUNDARY
- STORM DRAIN / STREAM
- COMMERCIAL

MAJLIS BANDARAYA MIRI

Jalan Bandaraya, Marina Bay
 98000 Miri, Sarawak
 Tel: 085-433501, 433504, 433505
 Fax: 085-415486
 www.miricouncil.gov.my

PROJECT :
**PROPOSED GRASS CUTTING AND DRAIN
 CLEARING AT SUPER CONTRACT ZONE FOR YEAR
 2026 (1A/1, 1A/2, 1B/1 & 1B/2)**

COMMENT :
ZONE 1B/1

DESIGNED BY :	
DRAWN BY : T	
CHECKED BY :	AGREED BY :
DATE : July, 2025	SCALE : As Shown
DRAWING NO : T/41/2026	SHEET NO.: 1
1	



MIRI CITY COUNCIL


SCHEDULE OF WORK FOR GRASSCUTTING & DRAIN CLEARING IN HOUSING AREA

ZONE 1B/2 - TAMAN JELITA LAMBIR, JALAN. BELIA, JALAN. PAHLAWAN LRG. 1-2, JALAN. PERSIARAN 1, JALAN. PERSIARAN 1A LRG. 1-6, JALAN. SALIRAN, JALAN. TEBING, KPG. TUNKU ABDUL RAHMAN LRG. 1,3&4, TAMAN SRI PUTRI, TRANSFER STATION, MCC NURSERY, PENJARA, RH. AMPIK & RH. NUJA

Zone	: 1B/2
Grasscutting and Drain Clearing Contractor's Name	: AKAH DEVELOPMENT (010-2322585)
Council's Hotline No.	: 085-420136 (During Office Time)
Type Of Work	: Grasscutting And Drain Clearing At Housing Area
Frequency	: Grasscutting - Twice A month Drain Clearing - Once A Month
Location	: Taman Jelita Lambir, Jalan. Belia, Jalan. Pahlawan Lrg. 1-2, Jalan. Persiaran 1, Jalan. Persiaran 1A Lrg. 1-6, Jalan. Saliran, Jalan. Tebing, Kpg. Tunku Abdul Rahman Lrg. 1,3&4, Taman Sri Putri, Transfer Station, MCC Nursery, Penjara, Rh. Ampik & Rh. Nuja.

SCHEDULE OF WORK

GRASSCUTTING		DRAIN CLEARING	Subzone	Area
1st session	2nd session	1st session		
1st-2nd	15th-16th	1st-4th	1	Jalan Tebing, Lrg. Tebing 1, Lrg. Tebing 1A-1B, Jalan Belia, Lrg. Belia 1, Lrg. Belia 1A-1F/1, Jalan Persiaran 1A, Lrg. Persiaran 1-6, Taman Wang
3rd-4th	17th-18th	5th-8th	2	Jalan Pahlawan 1, Jalan Pahlawan, Lrg. Pahlawan 1A, Lrg. Pahlawan 1A/1, Lrg. Pahlawan 1A/2, Lrg. Pahlawan 1B-1D, Jalan Pahlawan 3, Lrg. Pahlawan 3A
5th-6th	19th-20th	9th-12th	3	Jalan Pandan, Lrg. Pahlawan 2, Lrg. Pahlawan 2, Lrg. Pahlawan 2A/1 - 2A-4
7th-8th	21st-22nd	13th-16th	4	Jalan Pandan 1-3, Lrg. Pandan 3A
9th-10th	23rd-24th	17th-20th	5	Jalan Saliran, Lrg. Saliran 1A, Lrg. Saliran 1A/1, Lrg. Saliran 1A/2, Lrg. Saliran 1A/3, Lrg. Saliran 1B, Lrg. Saliran 1C-1C/1
11th-12th	25th-26th	21st-24th	6	Jalan Meranti, Lrg. Meranti 1-3, Lrg. Meranti 3A, Jalan Penjara, Sekoalh Tunas Bakti Miri
13th-14th	27th-28th	25th-28th	7	Tr. Ampik, Tr. Nuja

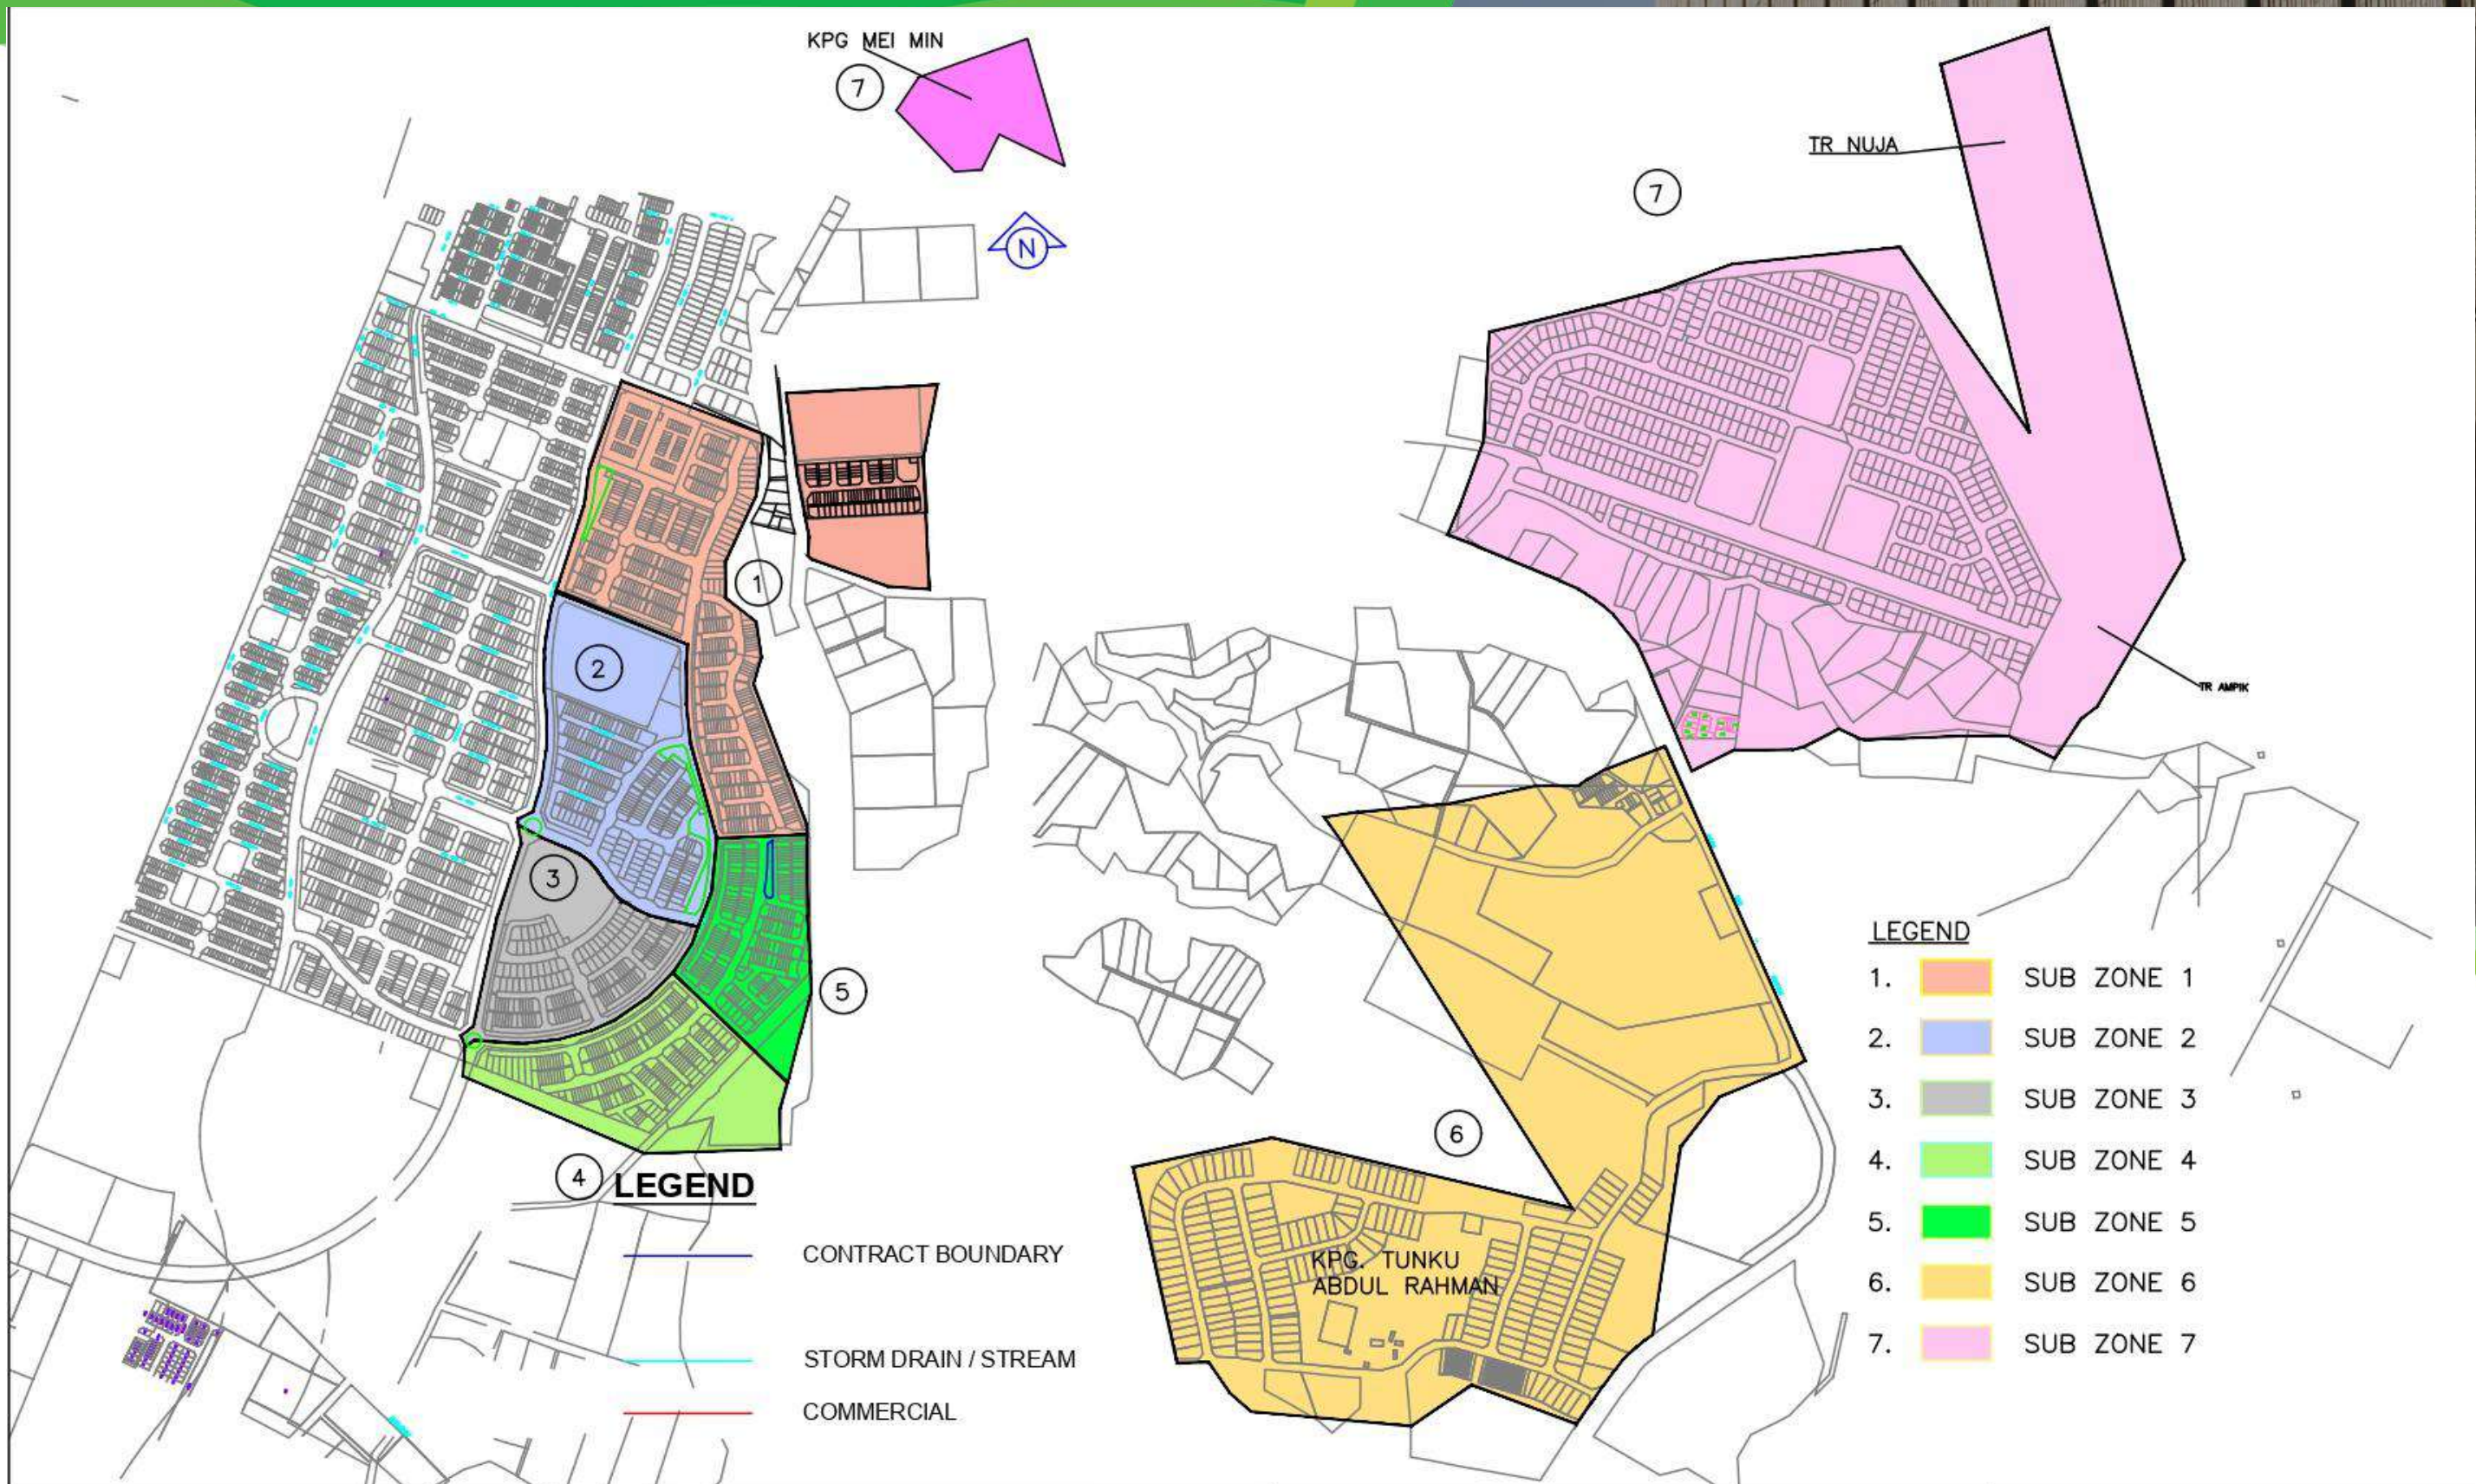

MAJLIS BANDARAYA MIRI

Jalan Bandaraya, Marina Bay
 98000 Miri, Sarawak
 Tel: 085-433501, 433504, 433505
 Fax: 085-415486
 www.miricouncil.gov.my

PROJECT :
**PROPOSED GRASS CUTTING AND DRAIN
 CLEARING AT SUPER CONTRACT ZONE FOR YEAR
 2026 (1A/1,1A/2,1B/1 & 1B/2)**

COMMENT :
ZONE 1B/2

DESIGNED BY :	
DRAWN BY : T	
CHECKED BY :	AGREED BY :
DATE : July, 2025	SCALE : As Shown
DRAWING NO :	SHEET NO.: 1

Zone	:	2A/1
Grass cutting and Drain Cleaning Contractor's Name	:	799 CONTRACTOR (019-6897777)
Council's Hotline No.	:	085-420136(During Office Time)
Type Of Work	:	Grasscutting And Drain Clearing At Housing Area
Frequency	:	Grasscutting – Twice A Month Drain Clearing - Once A Month
Location	:	Kolej Sains, Holiday Park, Jln. Aru Tengah, Jln. Aru, Taman Delight, Jln. Taman Delight Utama, Jln. Armeria, Lite View Garden, Jln Acorus, Fabulous Garden, Jln Bakam, Taman Wawasan

SCHEDULE OF WORK / JADUAL KERJA


GRASS CUTTING		DRAIN CLEARING	Subzone	Area
1st session	2nd session	1st session		
1st-2nd	15th-16th	1st-4th	1	Jln Aru, Lrg. Aru 2, Lrg. Aru 4, Lrg. Aru 8
3rd-4th	17th-18th	5th-8th	2	Jln Sakura, lrg. Sakura 1, lrg. Sakura 1A, Lrg. Sakura 1A/1, Lrg. Sakura 1A/1-1, Lrg. Sakura 1C, Lrg. Sakura 1B, Lrg. Armeria 2, Lrg. Armeria 2A-2E, Jln Aru 3C, Jln Aru 3C-1, Lrg Aru 3C-2, Jln Aru 3, Jln Aru 4, lrg Aru Tengah 2-1
5th-6th	19th-20th	9th-12th	3	Jln Aru 3A-3B, Jln Aru Tengah, Jln Aru 2, Jln Aru 2A, Jln Aru 2B, Jln Aru 2C, Jln Aru 2D, Jln Aru 2E, Jln Aru 5, Jln Aru 5A-5C, Jln Aru 6
7th-8th	21st-22nd	13th-16th	4	Lrg. Armeria 4, Lrg. Armeria 6, Lrg. Armeria 6A/1, Lrg. Armeria 6A/1-1, Lrg. Armeria 6A/1-2, Lrg. Armeria 6C, Lrg. Armeria 6, Lrg. Armeria 6C/2, Lrg. Armeria 6C/1
9th-10th	23rd-24th	17th-20th	5	Lrg. Taman Delight 8, Lrg. Taman Delight 10A, Lrg. Taman Delight 10A/1, Lrg. Taman Delight 12, Lrg. Taman Delight 14, Lrg. Taman Delight 16, Lrg. Taman Delight 15, Lrg. Taman Delight 15A, Lrg. Taman Delight 15A/1, Lrg. Taman Delight 17
11th-12th	25th-26th	21st-24th	6	Jln Taman Delight Utama, Jln Taman Delight 1A-1B, Jln Tmn Delight 1, Jln Acorus, Lrg. Taman Delight 6, Lrg. Taman Delight 4, Lrg. Taman Delight 4A, Lrg. Taman Delight 4C, Lrg. Taman Delight 4D, Lrg. Taman Delight 2, Krg. Acorus 4, Lrg. Acorus 2, Lrg. Acorus 2A
13th-14th	27th-28th	25th-28th	7	Lrg. Acorus 1, Lrg. Acorus 1A, Lrg. Acorus 1A/1, Lrg. Acorus 1A/2, Lrg. Acorus 1C, Lrg. Acorus 1D, Lrg. Acorus 1B, Lrg. Acorus 3, Lrg. Acorus 5, Lrg. Acorus 7, Lrg. Acorus 9, Lrg. Acorus 11, Lrg. Sakura 2A, Lrg. Sakura 2



MIRI CITY COUNCIL

SCHEDULE OF WORK FOR GRASSCUTTING & DRAIN CLEARING IN HOUSING AREA

ZONE 2A/1 - JALAN. ARMERIA, LITE VIEW GARDEN, JALAN ACORUS, FABULOUS GARDEN, JALAN BAKAM, TAMAN WAWASAN

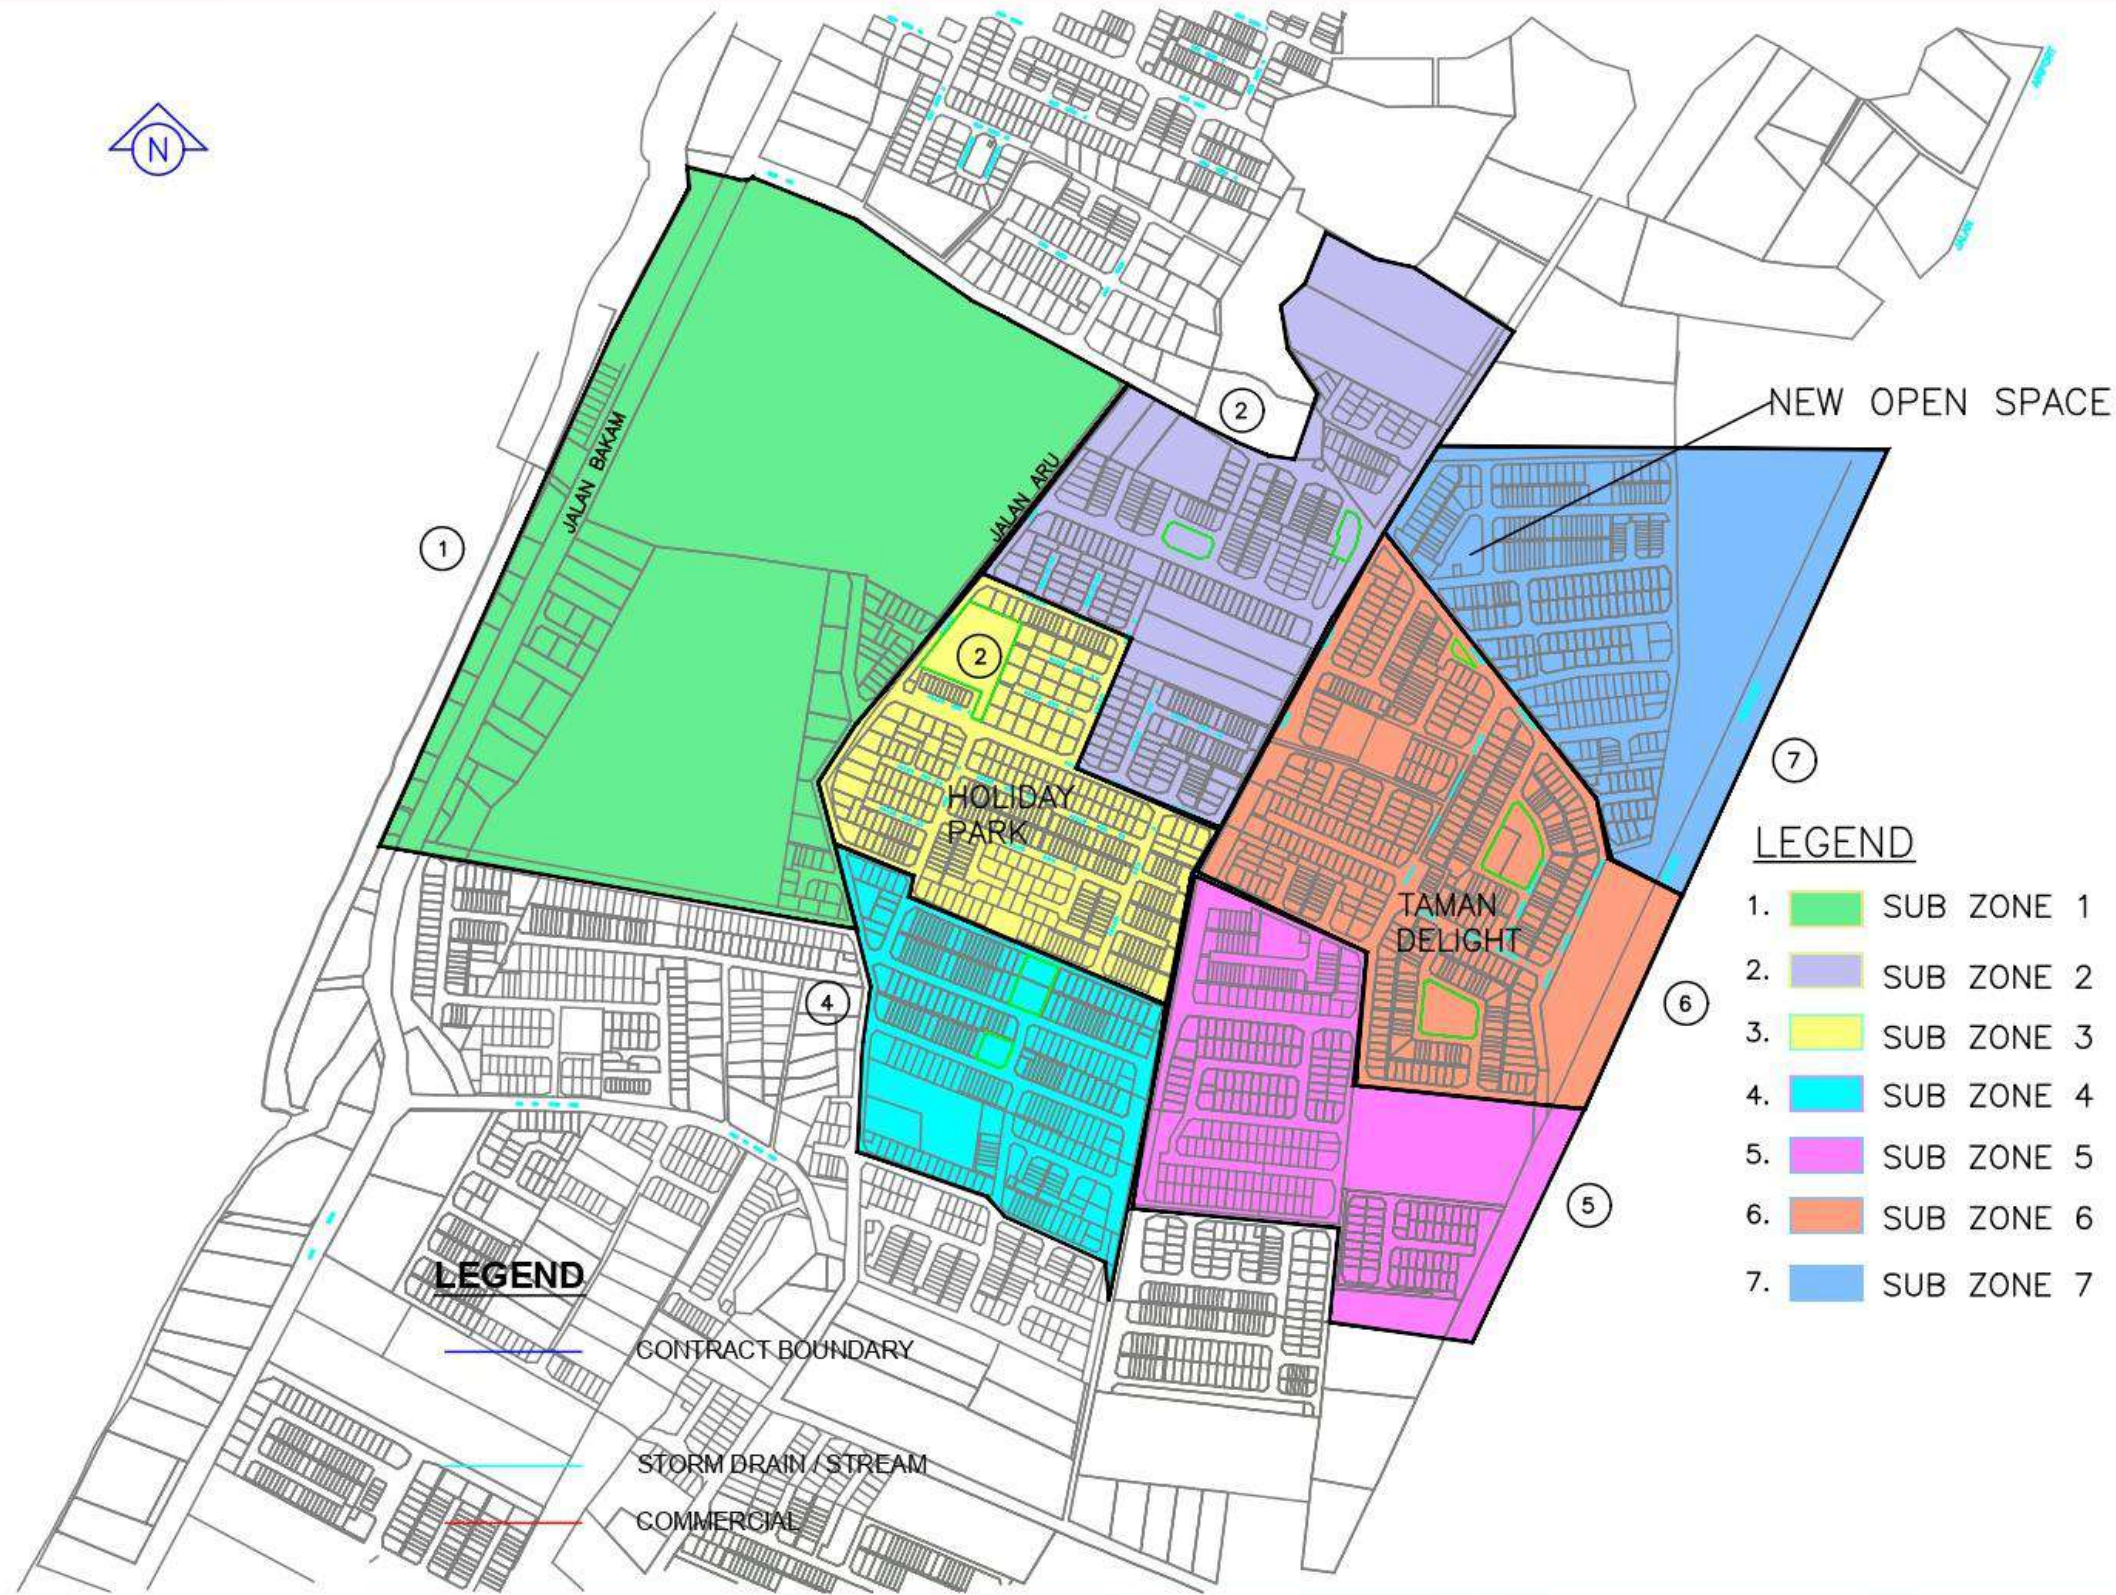

LEGEND

- 1. SUB ZONE 1
- 2. SUB ZONE 2
- 3. SUB ZONE 3
- 4. SUB ZONE 4
- 5. SUB ZONE 5
- 6. SUB ZONE 6
- 7. SUB ZONE 7

LEGEND

- CONTRACT BOUNDARY
- STORM DRAIN / STREAM
- COMMERCIAL

MAJLIS BANDARAYA MIRI

 Jalan Bandaraya, Marina Bay
98000 Miri, Sarawak.
Tel: 085-433501, 433504, 433505
Fax: 085-415486
www.miricouncil.gov.my

PROJECT :
**PROPOSED GRASS CUTTING AND DRAIN CLEARING
AT SUPER CONTRACT ZONE FOR YEAR 2026
(2A/1,2A/2,2A/3,2B/1,2B/2,3A/1 & 3A/2)**

COMMENT :
ZONE 2A/1

DESIGNED BY :	
DRAWN BY : T	
CHECKED BY :	AGREED BY :
DATE : July 2026	SCALE : As Shown
DRAWING NO : T/42/2026	SHEET NO.: 1 1



MIRI CITY COUNCIL


SCHEDULE OF WORK FOR GRASSCUTTING & DRAIN CLEARING IN HOUSING AREA

ZONE 2A/2 – PHEONIX GARDEN, TAMAN PANTAI LUAK, STRAWBERRY PARK, DESA VIANA, SUMMER GARDEN JLN SIM KHENG HONG, JLN MIDIN, JLN ARMERIA, LITE VIEW GARDEN

Zone	: 2A/2
Grass cutting and Drain Cleaning Contractor's Name	: 799 CONTRACTOR (0196897777)
Council's Hotline No.	: 085-420136 (During Office Time)
Type Of Work	: Grasscutting And Drain Clearing At Housing Area
Frequency	: Grasscutting - Twice A month Drain Clearing - Once A Month
Location	: Phoenix Garden, Taman Pantai Luak, strawberry Park, Desa Viana, summer Garden, Jln Sim Kheng Hong, Jln Midin, Jln America, Lite View Apartment

SCHEDULE OF WORK

GRASSCUTTING		DRAIN CLEARING	Subzone	Area
1st session	2nd session	1st session		
1st-2nd	15th-16th	1st-4th	1	Strawberry Park, Lrg Aru 8, Lrg Aru 10, Jln Sim Kheng Hong 2A, Jln Sim Kheng Hong 2, Jln Aru
3rd-4th	17th-18th	5th-8th	2	Kawasan Perumahan Phoenix Garden, Jln Sim Kheng hong 1, Jln sim Kheng Hong 1C, Jln sim Kheng Hong 1B, Jln Sim Kheng Hong 1A, Jln Sim Khng Hong 1D
5th-6th	19th-20th	9th-12th	3	Tmn Pantai Luak, Jln Midin, Jln Midin 2B, Lrg Midin 2A/1, Lrg Midin 2A/3
7th-8th	21st-22nd	13th-16th	4	Jln Renggas, Jln Renggas 1, Jln Renggas 2, Jln Renggas 2A, Jln Renggas 2A/1, Jln Renggas 3, Jln Renggas 4, Jln Renggas 5, Jln Renggas 6, Jln Renggas 6A, Jln Renggas 6C, Jln Renggas 7, Jln Renggas 9, Jln Renggas 11
9th-10th	23rd-24th	17th-20th	5	Jln Armeria, Lor Armeria 6C/4, Lor Armeria 6C/4-1, Lor Armeria 6C/4-2, Lor Armeria 6C, Lor Armeria 6C/2, Lor Armeria 6C/1, Lor Armeria 6C/3-1, Lor Armeria 6C/3-2, Lor Armeria 6C/1-1, Lor Armeria 6C/3
11th-12th	25th-26th	21st-24th	6	Summer Ville
13th-14th	27th-28th	25th-28th	7	Lite view Residence , Lite view Park , Lite View Park 2, Amber Max

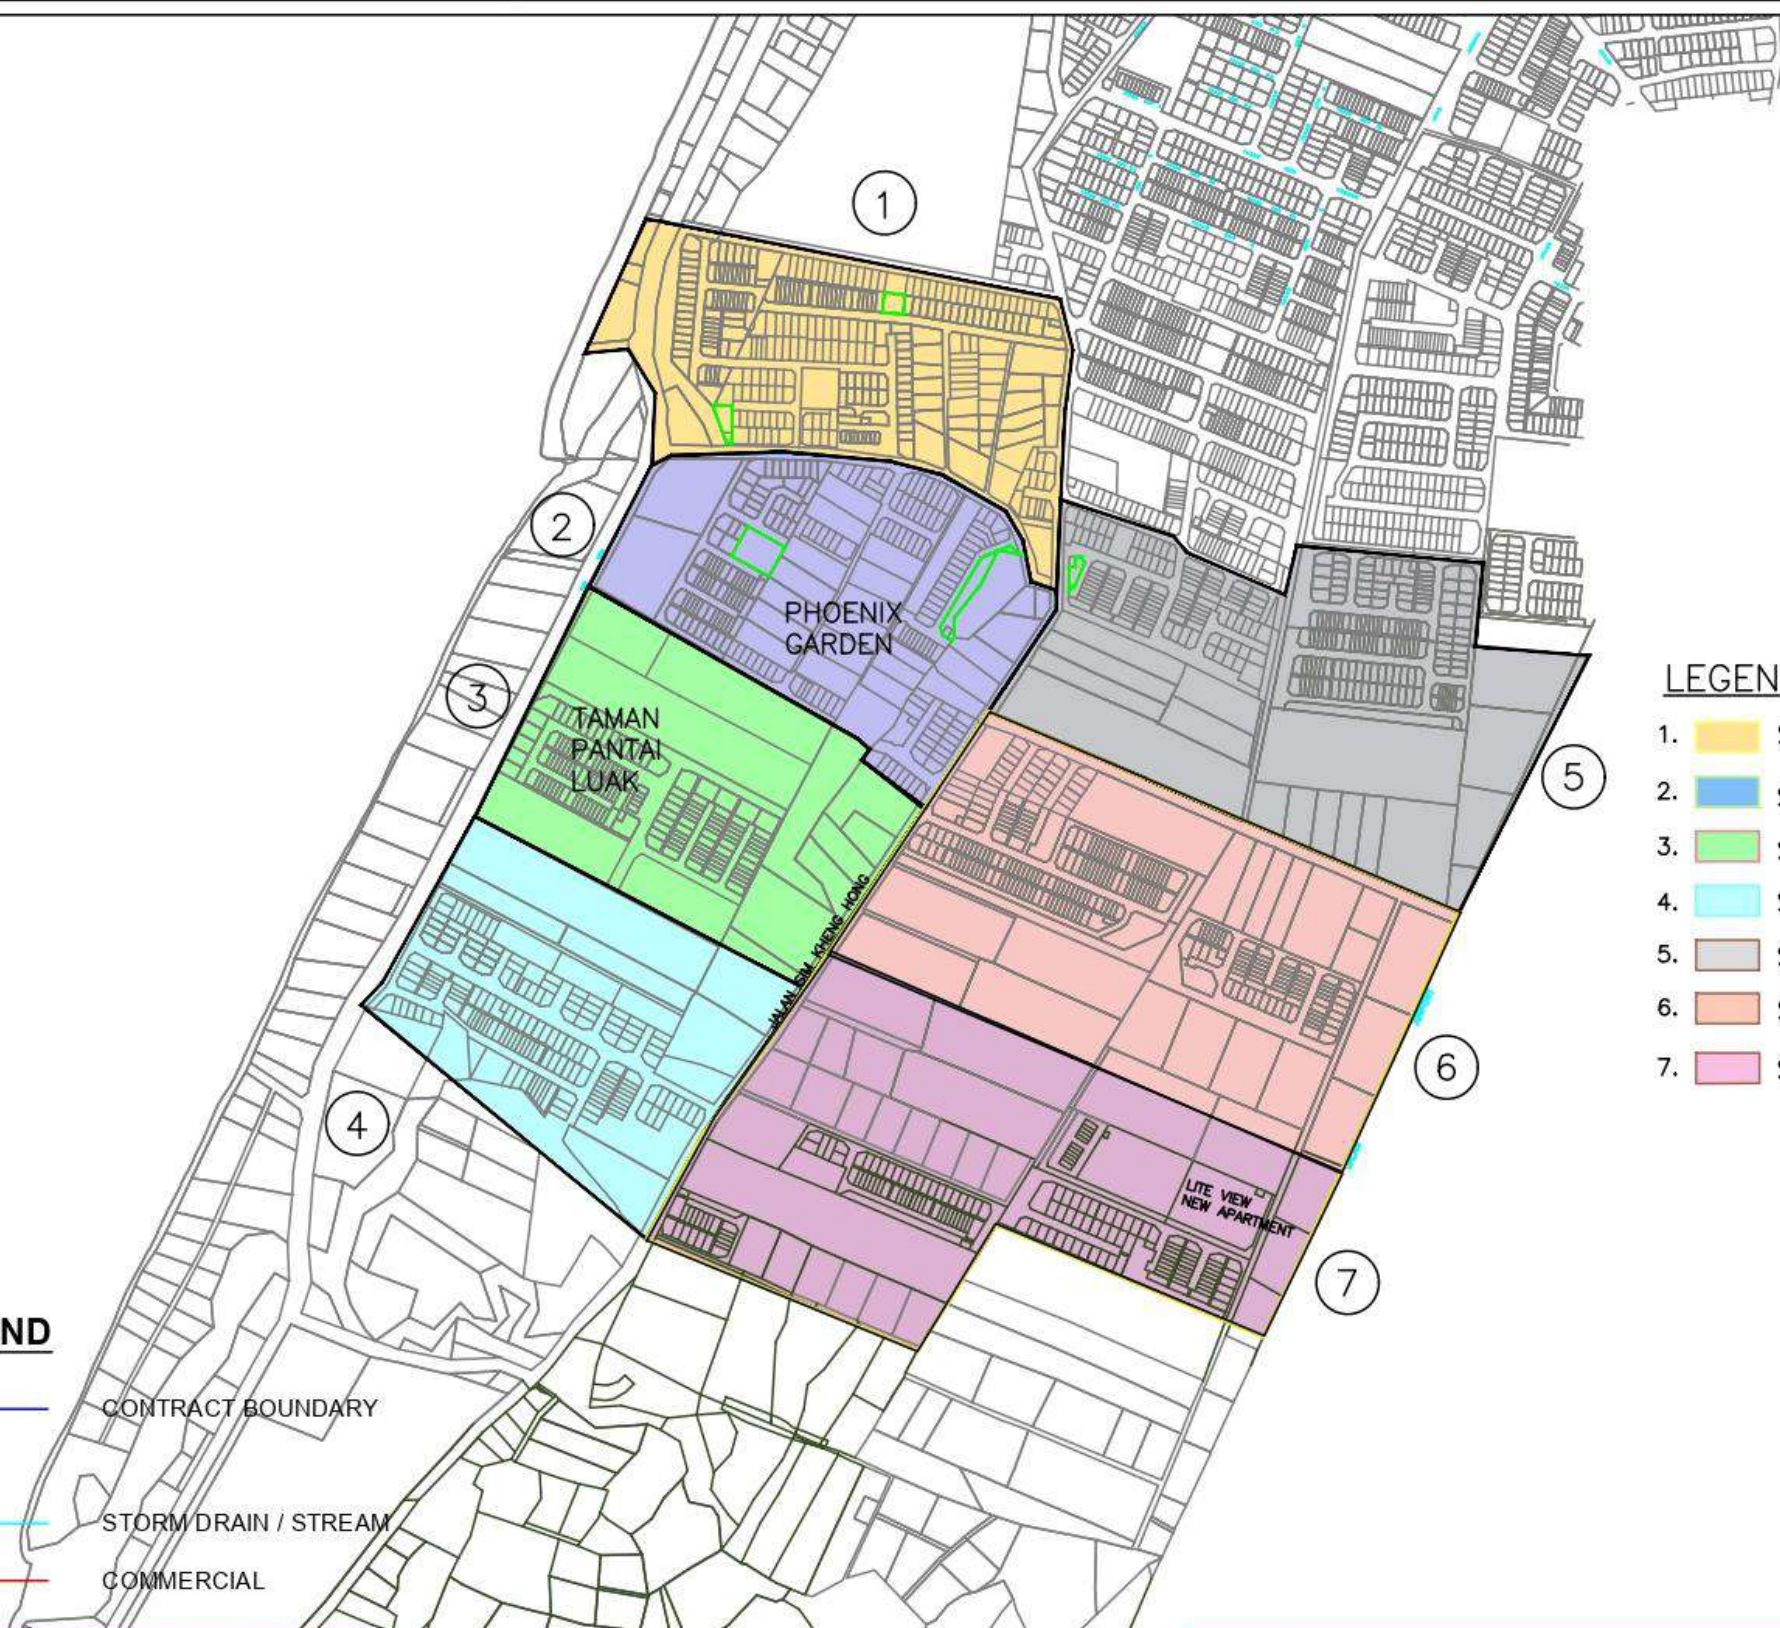

LEGEND

- 1. SUB ZONE 1
- 2. SUB ZONE 2
- 3. SUB ZONE 3
- 4. SUB ZONE 4
- 5. SUB ZONE 5
- 6. SUB ZONE 6
- 7. SUB ZONE 7

LEGEND

- CONTRACT BOUNDARY
- STORM DRAIN / STREAM
- COMMERCIAL

MAJLIS BANDARAYA MIRI
 Jalan Bandaraya, Marina Bay
 98000 Miri, Sarawak
 Tel: 085-433501, 433504, 433505
 Fax: 085-415486
 www.miricouncil.gov.my

PROJECT :
**PROPOSED GRASSCUTTING AND DRAIN
 CLEARING AT SUPER CONTRACT ZONE FOR
 YEAR 2026 (2A/1,2A/2,2A/3,2B/1,2B/2,3A/1 &
 3A/2)**

COMMENT :
ZONE 2A/2

DESIGNED BY :	
DRAWN BY :	
CHECKED BY :	AGREED BY :
DATE : July 2025	SCALE : As Shown
DRAWING NO : T/42/2026	SHEET NO.: 1

Zone	:	2A/3
Grass cutting and Drain Cleaning Contractor's Name	:	799 CONTRACTOR (019-6897777)
Council's Hotline No.	:	085-420136(During Office Time)
Type Of Work	:	Grasscutting And Drain Clearing At Housing Area
Frequency	:	Grasscutting – Twice A Month Drain Clearing - Once A Month
Location	:	Kin Link Area, PPR Sg. Rait, Fabolous Avenue, Upper Tukau , Middle Tukau, Bakam Point Enforcement Office, Tamu MBM

SCHEDULE OF WORK / JADUAL KERJA


GRASSCUTTING		DRAIN CLEARING	Subzone	Area
1st session	2nd session	1st session		
1st-2nd	15th-16th	1st-4th	1	Middle tukau
3rd-4th	17th-18th	5th-8th	2	Fabulous Avenue Residence
5th-6th	19th-20th	9th-12th	3	Upper Tukau
7th-8th	21st-22nd	13th-16th	4	Kin Link Sg, Rait.
9th-10th	23rd-24th	17th-20th	5	PPR Sg Rait
11th-12th	25th-26th	21st-24th	6	PPR Sg Rait
13th-14th	27th-28th	25th-28th	7	Bakam Point Tamu , Bakam Point Enforcement Store



MIRI CITY COUNCIL

**SCHEDULE OF WORK FOR GRASSCUTTING & DRAIN CLEARING IN
HOUSING AREA**

**ZONE 2A/3 - MIDDLE TUKAU, FABOLOUS AVENUE RESIDENCE,
UPPER TUKAU, KIN LINK SG. RAIT, PPR SG. RAIT, BAKAM POINT
TAMU, BAKAM POINT ENFORCEMENT STORE**

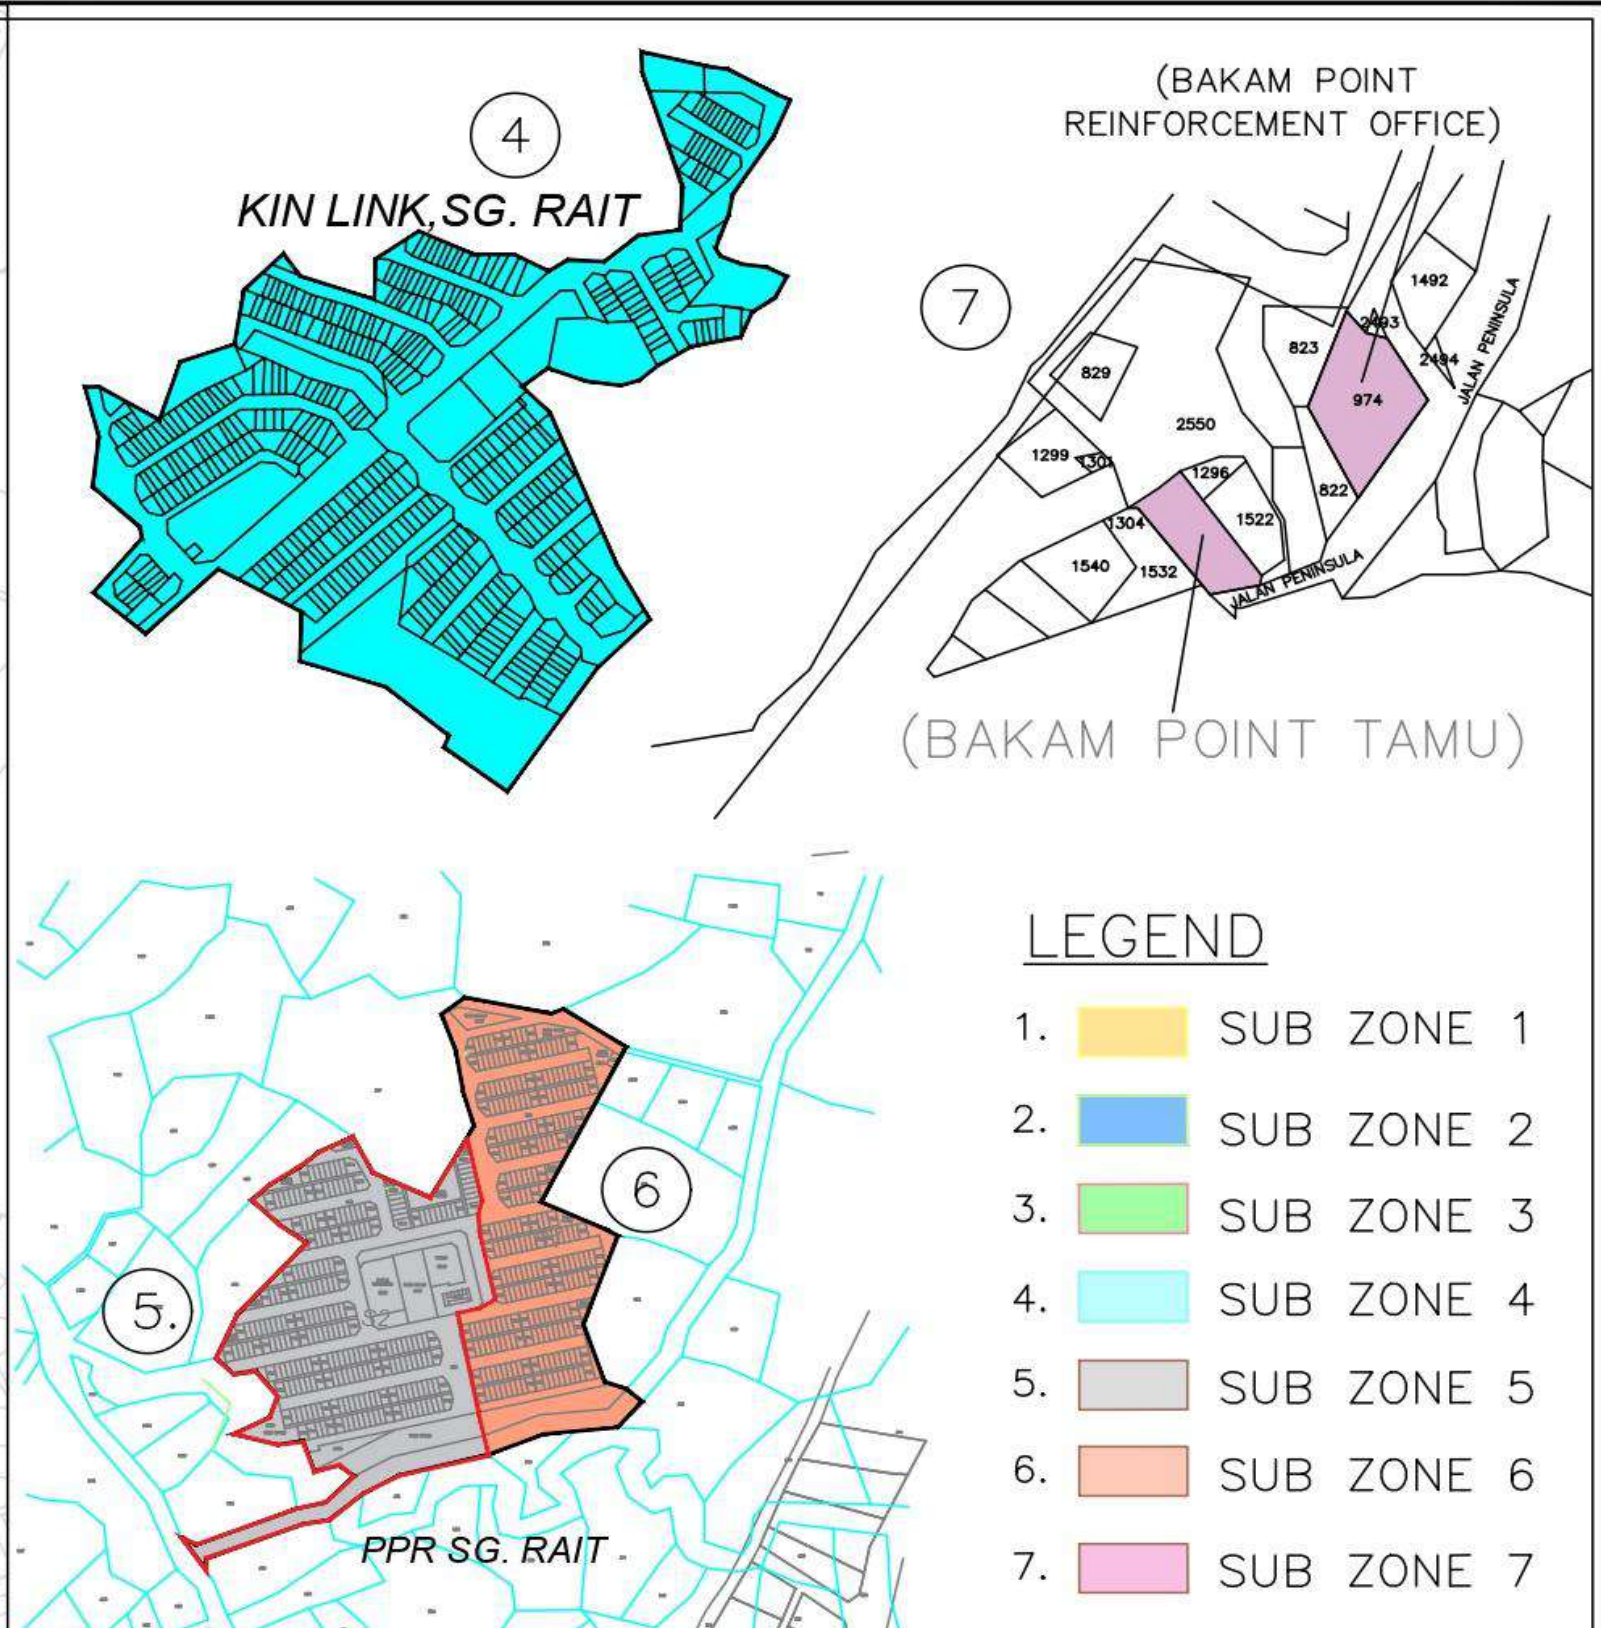

MAJLIS BANDARAYA MIRI
 Jalan Bandaraya, Marina Bay
 98000 Miri, Sarawak
 Tel: 085-433501, 433504, 433505
 Fax: 085-415486
 www.miricouncil.gov.my

PROJECT :
**PROPOSED GRASS CUTTING AND DRAIN CLEARING
 AT SUPER CONTRACT ZONE FOR YEAR 2026
 (2A/1, 2A/2, 2A/3, 2B/1, 2B/2, 3A/1 & 3A/2)**

COMMENT :
ZONE 2A/3

DESIGNED BY :	
DRAWN BY :	
CHECKED BY :	AGREED BY :
DATE : July, 2025	SCALE : As Shown
DRAWING NO : T/42/2026	SHEET NO.: 1

Zone /Zon	: 2B/1
Grass cutting and Drain Cleaning Contractor's Name	: 799 CONTRACTOR (019-6897777)
Council's Hotline No. / No. Hotline Majlis	: 085-420136 (During Office Time)
Type Of Work	: Grasscutting And Drain Clearing At Housing Area
Frequency	: Grasscutting - Twice A Month Drain Clearing - Once A Month
Location	: Kpg Riam JAya, Jln. Shangrilla 1, Jln. Navia, Jln. Lianthus, Jln, Ficus, JLn. Lotus, Lrg. Riam Jaya 1, Luak Ville

SCHEDULE OF WORK

GRASSCUTTING		DRAIN CLEARING	Subzone	Area
1st session	2nd session	1st session		
1st-2nd	15th-16th	1st-4th	1	Jln Kpg Luak 3, Jln Lianthus, Jln Kalmia, Jln Navia, Jln Navia 1, Jln Navia 1A, Jln Ficus, Jln Lotus, Jln Lotus 1, Jln Laelia
3rd-4th	17th-18th	5th-8th	2	Jln Bakam, Jln Laelia
5th-6th	19th-20th	9th-12th	3	Jln Shangrila 1, Jln Shangrila 1A, Jln Shangrila 1A/1, Jln Shangrila 1A/2
7th-8th	21st-22nd	13th-16th	4	Jln Laelia
9th-10th	23rd-24th	17th-20th	5	Jln Sze Chuan 1, Kwsan Perumahan Grace Height, Luak Ville
11th-12th	25th-26th	21st-24th	6	Lrg Riam Jaya 3, Lrg Riam Jaya 5
13th- 14th	27th-28th	25th-28th	7	Kpg Riam Jaya, Jln Sze Chuan 1, Lrg Riam Jaya 1, Lrg Riam Jaya 1A, Lrg Riam Jaya 1B, Homelite Eco Park Condo



MIRI CITY COUNCIL

JADUAL KERJA PEMOTONGAN RUMPUT & PENYELENGGARAAN PARIT KAWASAN PERUMAHAN

SCHEDULE OF WORK FOR GRASSCUTTING & DRAIN CLEARING IN HOUSING AREA




LEGEND

- 1. SUB ZONE 1
- 2. SUB ZONE 2
- 3. SUB ZONE 3
- 4. SUB ZONE 4
- 5. SUB ZONE 5
- 6. SUB ZONE 6
- 7. SUB ZONE 7

LEGEND

- CONTRACT BOUNDARY
- STORM DRAIN / STREAM
- COMMERCIAL

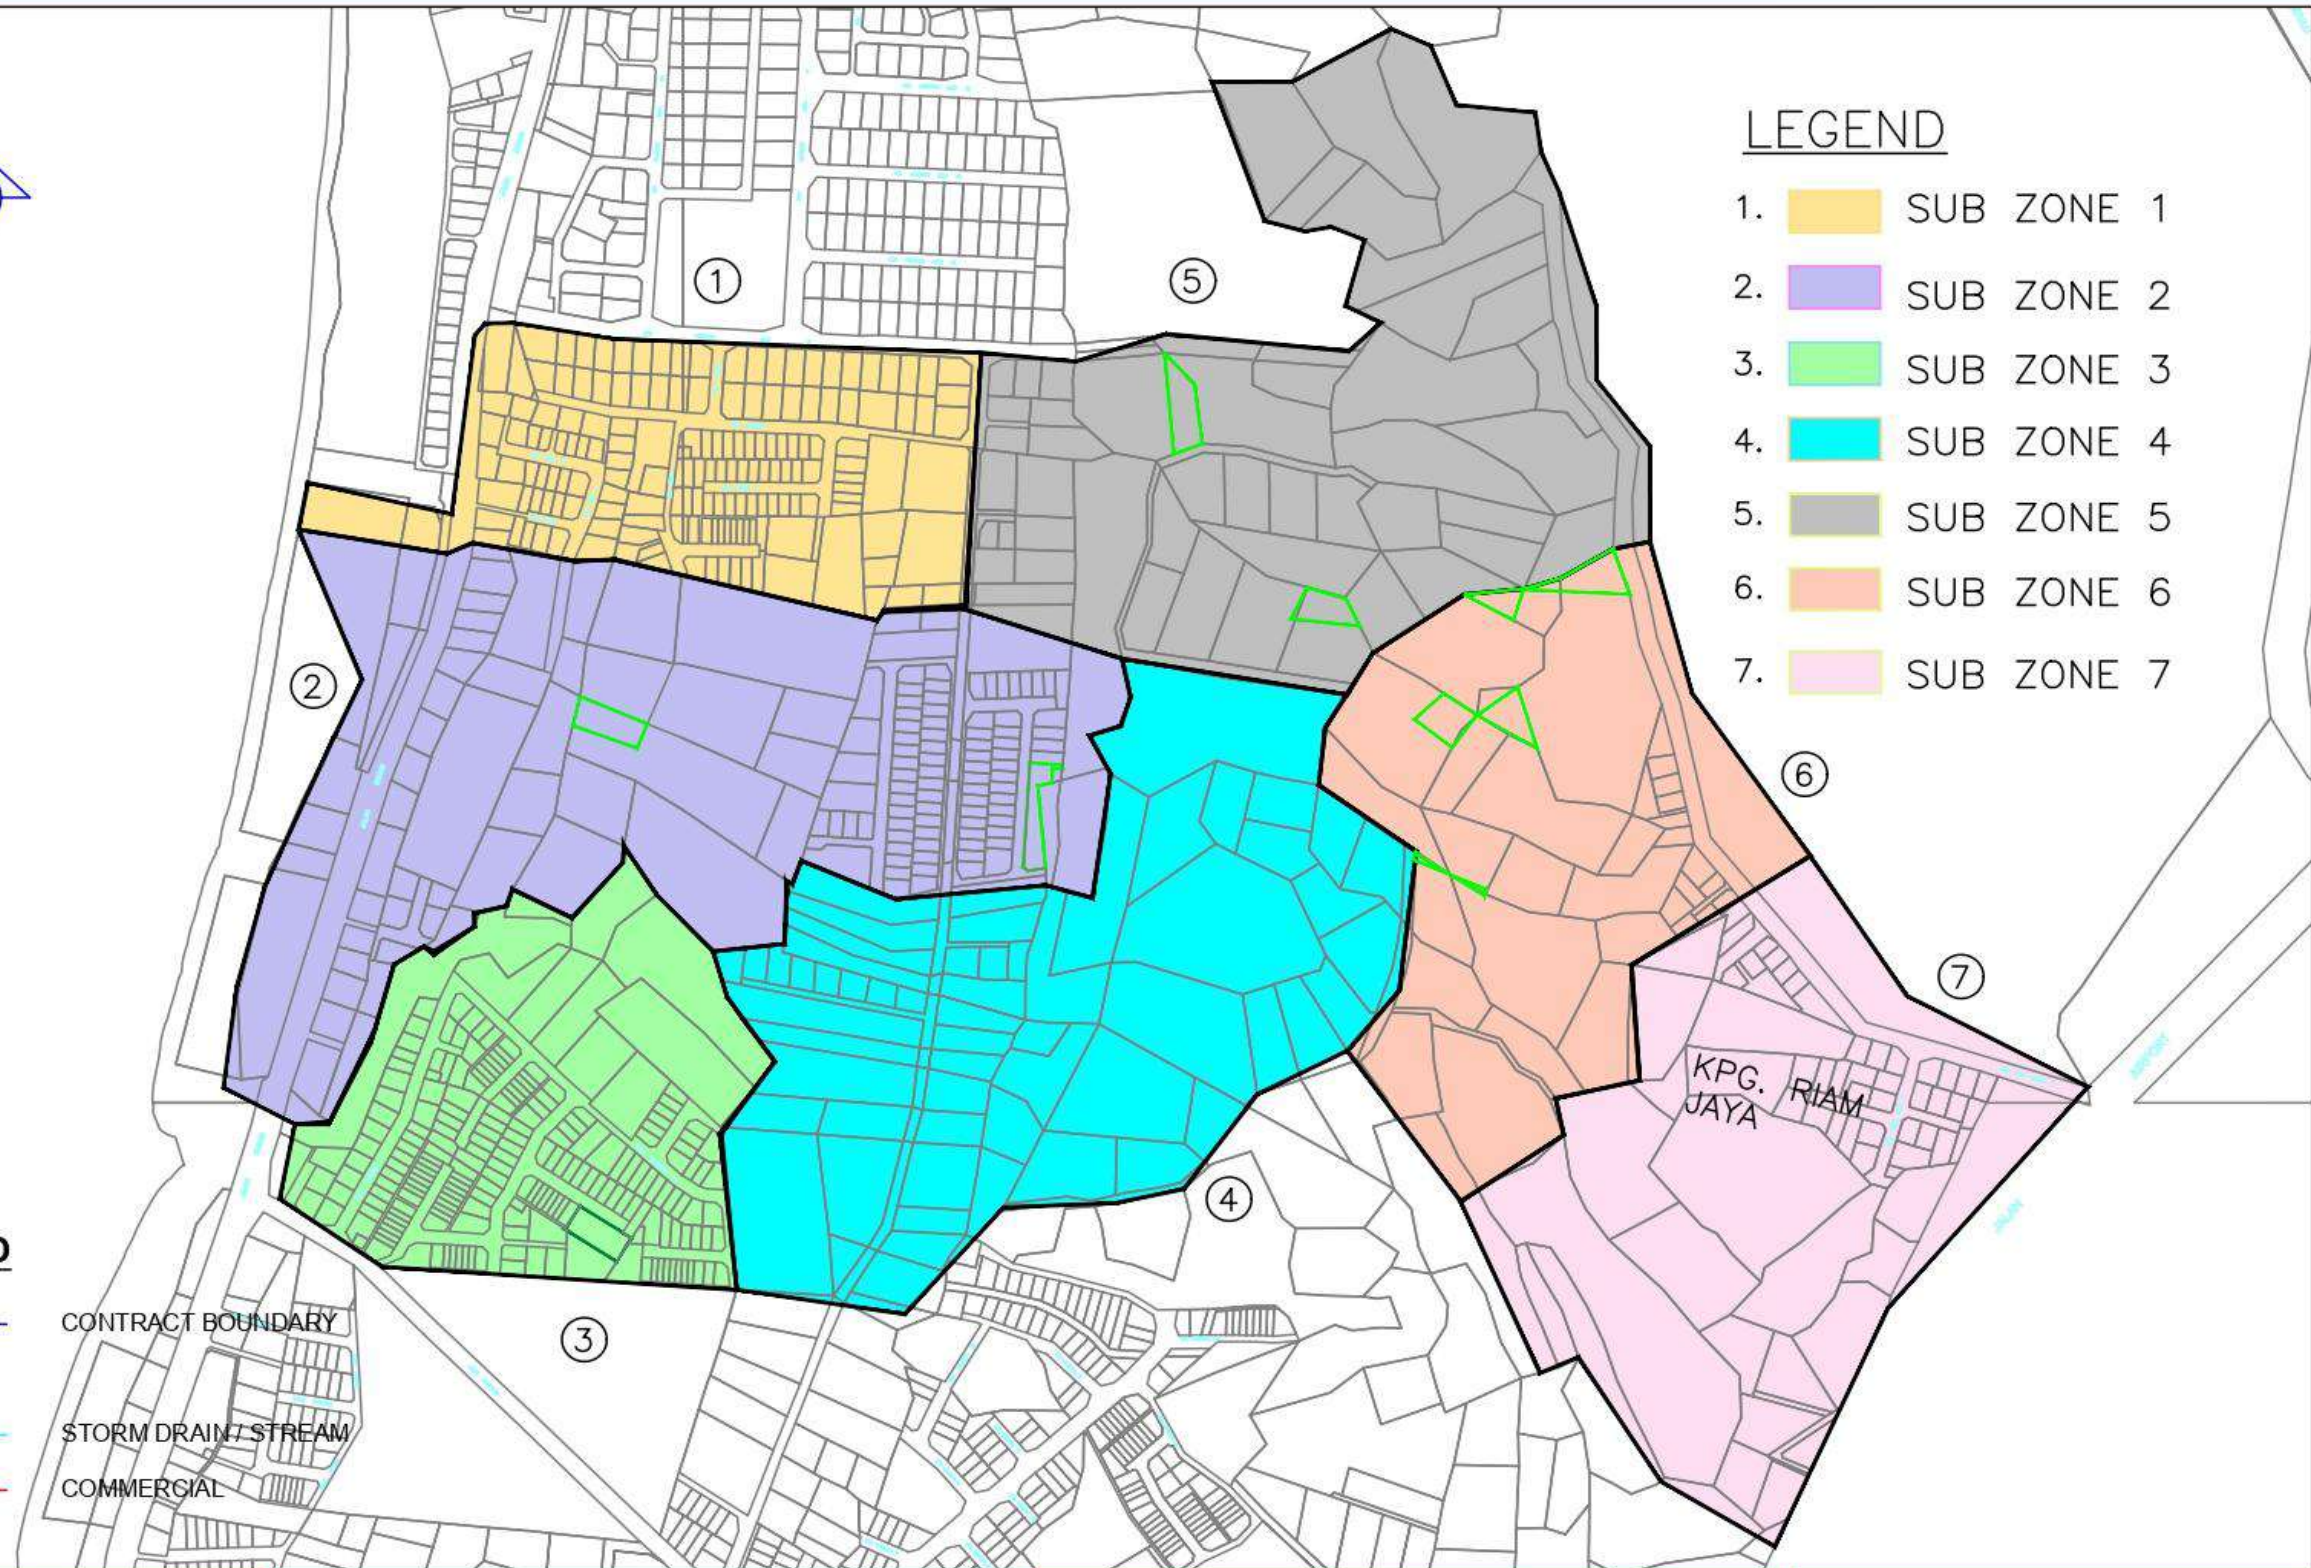

MAJLIS BANDARAYA MIRI

 Jalan Bandaraya, Marina Bay
98000 Miri, Sarawak
Tel: 085-433501, 433504, 433505
Fax: 085-415486
www.miricouncil.gov.my

PROJECT :

**PROPOSED GRASS CUTTING AND DRAIN
CLEARING AT SUPER CONTRACT ZONE FOR YEAR
2026 (2A/1, 2A/2, 2A/3, 2B/1, 2B/2, 3A/1 & 3A/2)**

COMMENT :

ZONE 2B/1

DESIGNED BY :

DRAWN BY :

CHECKED BY :

DATE : July, 2025

DRAWING NO :
T/42/2026

AGREED BY :

SCALE : As Shown

SHEET NO: 1

Zone /Zon	: 2B/2
Grass cutting and Drain Cleaning Contractor's Name	: 799 CONTRACTOR (019-6897777)
Council's Hotline No. / No. Hotline Majlis	: 085-420136 (During Office Time)
Type Of Work	: Grasscutting And Drain Clearing At Housing Area
Frequency	: Grasscutting - Twice A Month Drain Clearing - Once A Month
Location	: Pheonix Garden, Taman Pantai Luak, Strawberry Park, Desa Viana, Ocean Park, Jalan. Lautan, Jalan. Cordia, Jalan. Cesis, Jalan. Abelia, Jalan. Oncidium, Interhill Park, Lrg. Interhill 2-16, Shangrilla Garden, Jalan Shangrilla

SCHEDULE OF WORK


GRASSCUTTING		DRAIN CLEARING	Subzone	Area
1st session	2nd session	1st session		
1st-2nd	15th-16th	1st-4th	1	Jalan Bakam, Jalan Oncidium, Jalan Clethra, Jalan Abelia, Jalan Abelia 1
3rd-4th	17th-18th	5th-8th	2	Jalan lautan, Jalan Lautan 1, Jalan Lautan 4, Jalan Lautan 4A, Jalan Lautan 6, Jalan Lautan 6A, Jalan Lautan 7, Jalan Lautan 7A, Jalan Lautan 7B, Jalan Lautan 7C
5th-6th	19th-20th	9th-12th	3	Jalan Lautan 2, Jalan Lautan 2A, Jalan Lautan 2B, Jalan Lautan 3, Jalan Lautan 3A, Jalan Lautan 3B, Jalan lautan 5, Jalan Lautan 2B/1, Jalan Cordia 1, Jalan Cordia 2, Jalan Cordia, Jalan Cersis, Jalan Aru
7th-8th	21st-22nd	13th-16th	4	Jalan Homelite, Swallow Garden
9th-10th	23rd-24th	17th-20th	5	Jln shangrila, Lrg Interhill 2, Lrg Interhill 2A, Lrg Interhill 2C, Lrg Interhill 4, Lrg Interhill 7
11th-12th	25th-26th	21st-24th	6	Jalan. Interhill, Lrg. Interhill 5, Lrg. Interhill 6, Lrg. Interhill 7, Lrg. Interhill 8, Lrg. Interhill 9, Lrg. Interhill 9B, Lrg. Interhill 9B-1, Lrg. Interhill 10, Lrg. Interhill 11, Lrg. Interhill 13, Lrg. Interhill 14, Lrg. Interhill 14A, Lrg. Interhill 14B, lrg. Interhill 14C, Lrg. Interhill 14D
13th-14th	27th-28th	25th-28th	7	Jalan Interhill, Lrg. Interhill 16, Rockhill Residences



MIRI CITY COUNCIL

JADUAL KERJA PEMOTONGAN RUMPUT & PENYELENGGARAAN PARIT KAWASAN PERUMAHAN

SCHEDULE OF WORK FOR GRASSCUTTING & DRAIN CLEARING IN HOUSING AREA

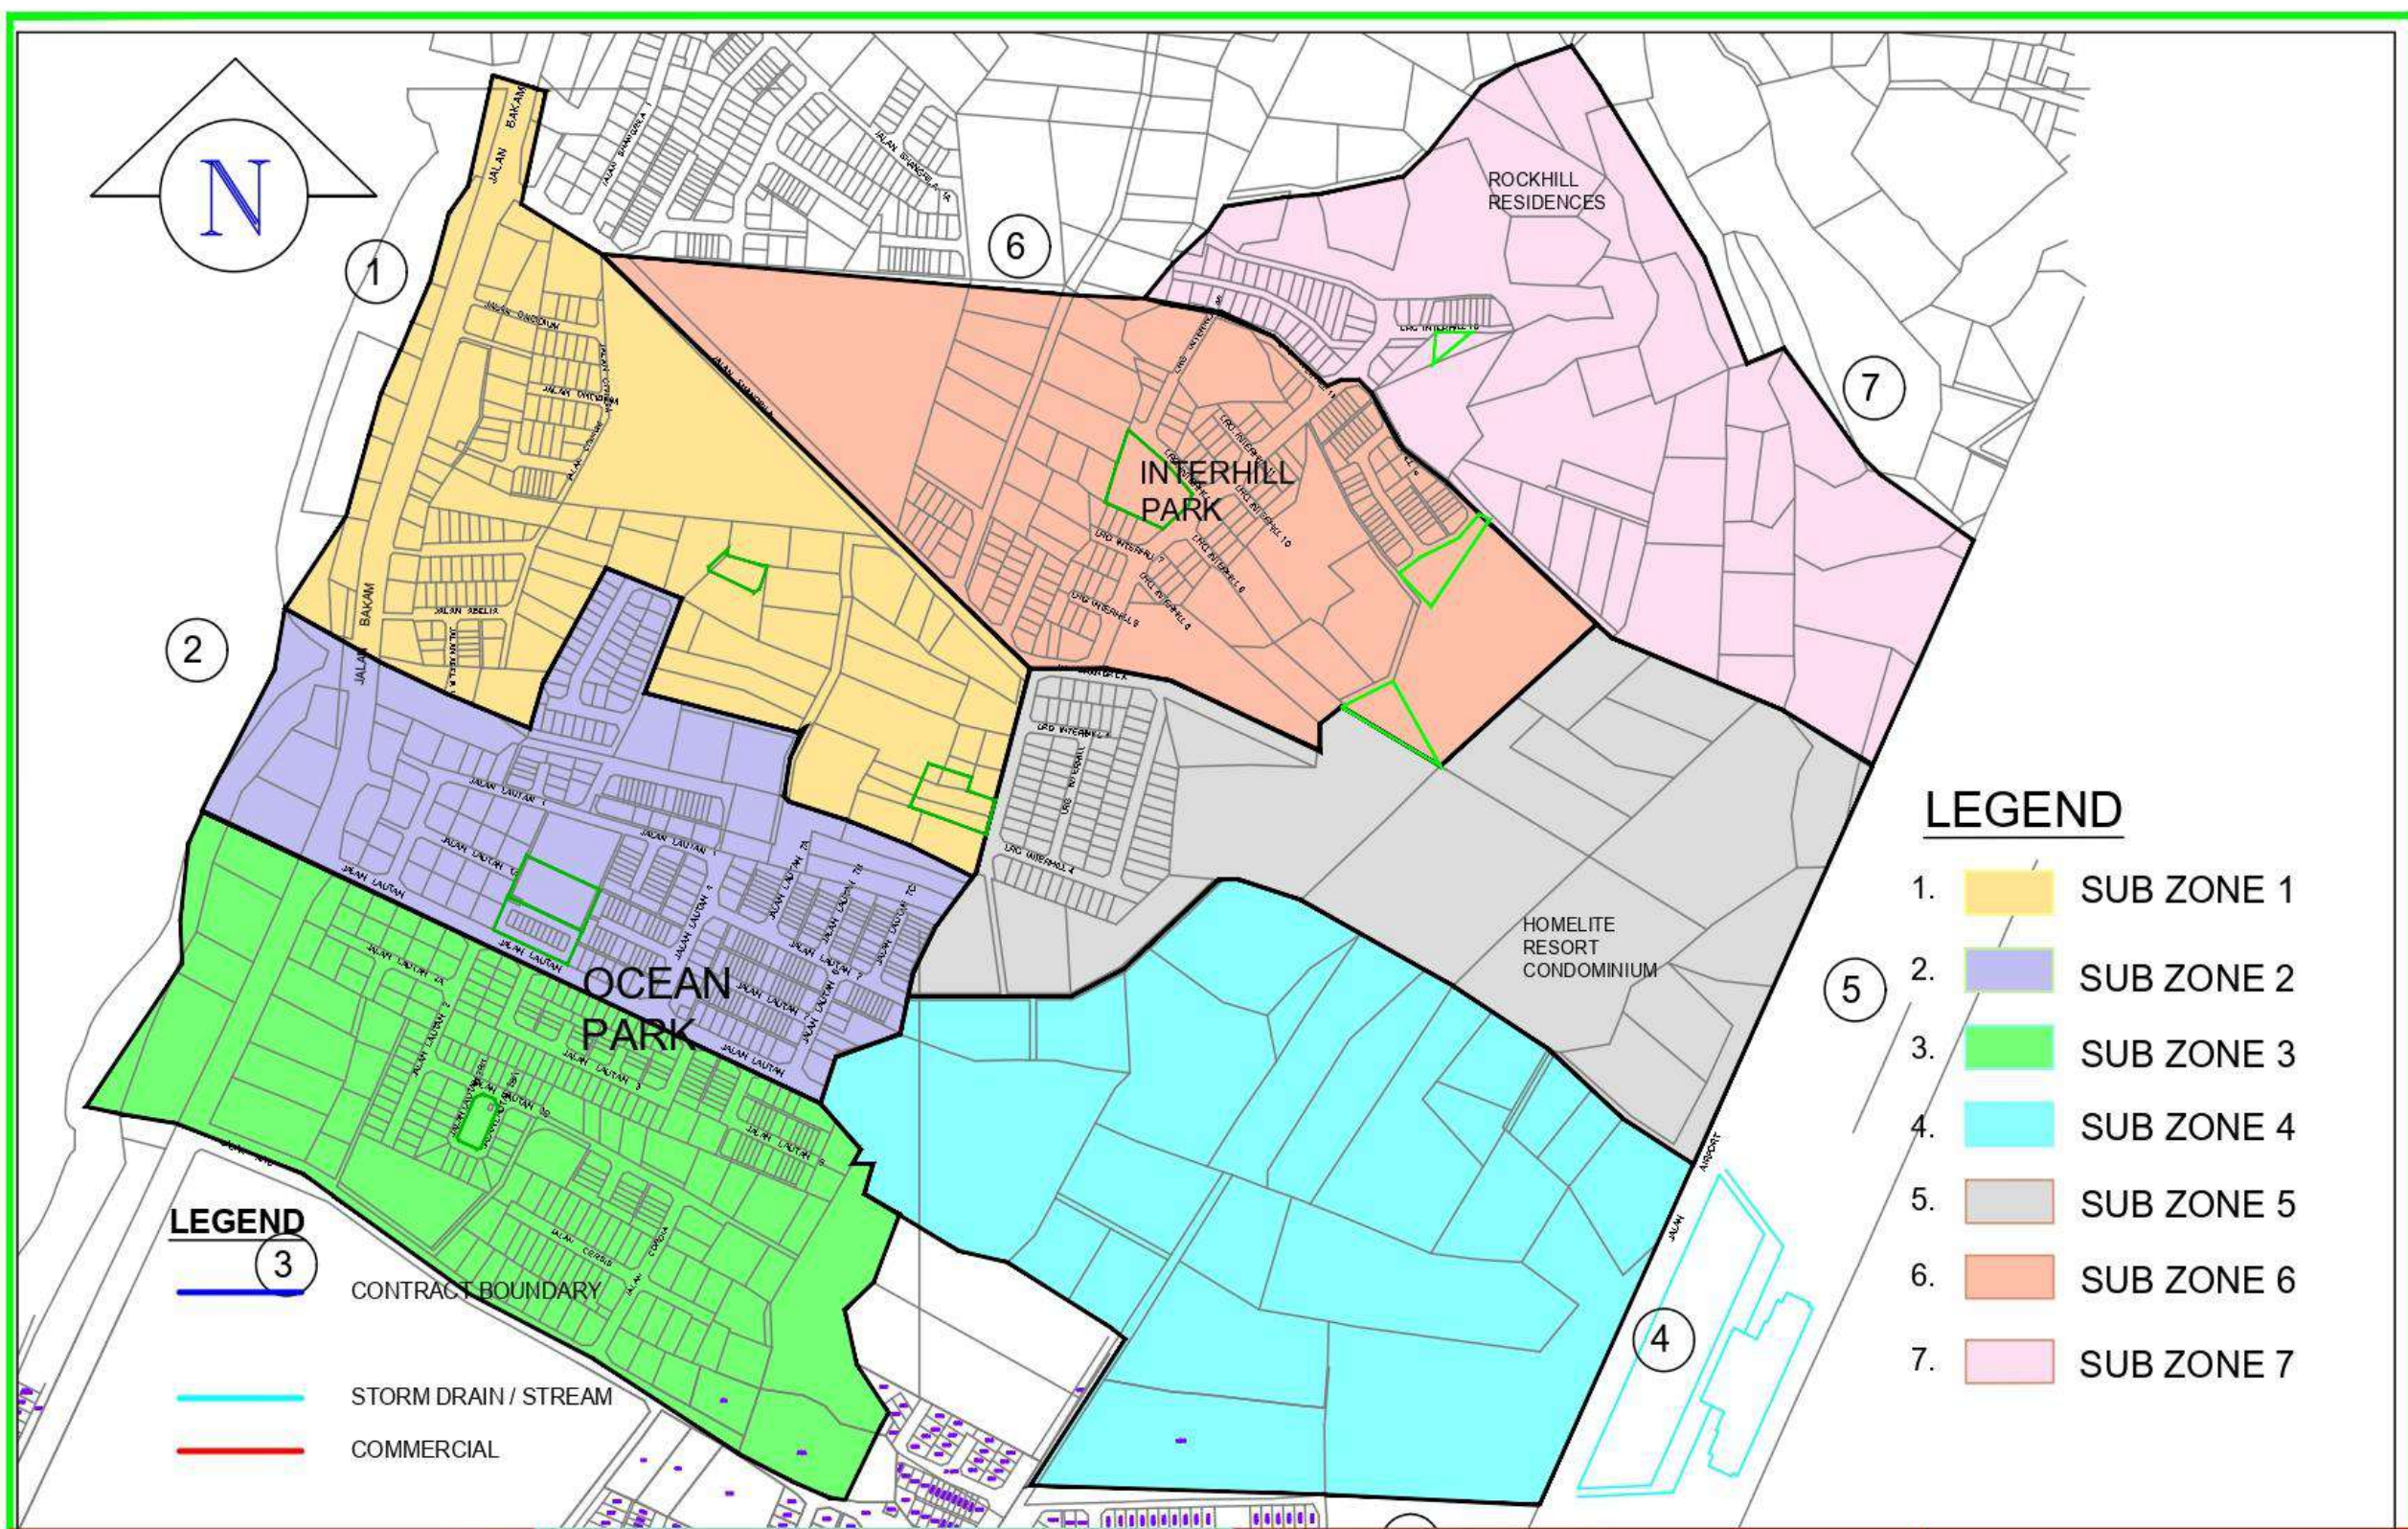

MAJLIS BANDARAYA MIRI

Jalan Bandarnya, Marina Bay
 98000 Miri, Sarawak
 Tel: 085-433501, 433504, 433505
 Fax: 085-415486
 www.miricouncil.gov.my

PROJECT :
**PROPOSED GRASS CUTTING AND DRAIN
 CLEARING AT SUPER CONTRACT ZONE FOR YEAR
 2026 (2A/1,2A/2,2A/3,2B/1,2B/2,3A/1 & 3A/2)**

COMMENT :
ZONE 2B/2

DESIGNED BY :	
DRAWN BY : T	
CHECKED BY :	AGREED BY :
DATE : July, 2025	SCALE : As Shown
DRAWING NO : T/42/2026	SHEET NO.: 1

Zone	: 3A/1
Grass cutting and Drain Cleaning Contractor's Name	: 799 CONTRACTOR (019-6897777)
Council's Supervisor	: 085-420136 (During Office Time)
Type Of Work	: Grasscutting And Drain Clearing At Housing Area
Frequency	: Grasscutting – Twice A Month
Location	: Drain Clearing - Once A Month
Zone	: Kpg. Luak, Kpg. Luak 1, Kpg Luak 1A & 1B, Jalan. Kpg Luak 3-4, SK Kpg Luak, Jalan. Persiaran Luak, Jalan. Acca, Jalan. Bakam, Jalan. Pantai,

SCHEDULE OF WORK

GRASSCUTTING		DRAIN CLEARING	Subzone	Area
1st session	2nd session	1st session		
1st-2nd	15th-16th	1st-4th	1	Jalan Kpg. Luak 1, Jalan Kpg. Luak 1A, Jalan Kpg. Luak 1B, Jalan Kpg. Luak 1C, Jalan Kpg. Luak 1D, Jalan Kpg. Luak 1E, Jalan Persiaran Luak, Jalan Acca
3rd-4th	17th-18th	5th-8th	2	Jalan Kpg. Luak 4, Jalan Kpg. Luak 4A/2
5th-6th	19th-20th	9th-12th	3	Jalan Kpg. Luak 4A, Jalan Kpg. Luak 4A/1, Jalan Kpg. Luak 4B
7th-8th	21st-22nd	13th-16th	4	Jalan Kpg. Luak 4B/1, Jalan Kpg. Luak 4B/2, Jalan Kpg. Luak 4C, Jalan Kpg. Luak 4D, Jalan Kpg. Luak 4E
9th-10th	23rd-24th	17th-20th	5	Jalan Kpg. Luak 2, Jalan Kpg. Luak 2A, Jalan Kpg. Luak 2A/1, Jalan Kpg. Luak 2A/2, Jalan Kpg. Luak 2B
11th-12th	25th-26th	21st-24th	6	Jalan Caladium, Jalan Kpg. Luak Jaya, Q624
13th-14th	27th-28th	25th-28th	7	Jalan Taman Yong, Jalan Pantai Luak




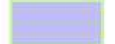



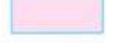
MIRI CITY COUNCIL

JADUAL KERJA PEMOTONGAN RUMPUT & PENYELENGGARAAN PARIT KAWASAN PERUMAHAN

SCHEDULE OF WORK FOR GRASSCUTTING & DRAIN CLEARING IN HOUSING AREA




LEGEND

- 1.  SUB ZONE 1
- 2.  SUB ZONE 2
- 3.  SUB ZONE 3
- 4.  SUB ZONE 4
- 5.  SUB ZONE 5
- 6.  SUB ZONE 6
- 7.  SUB ZONE 7

LEGEND

-  CONTRACT BOUNDARY
-  STORM DRAIN / STREAM
-  COMMERCIAL

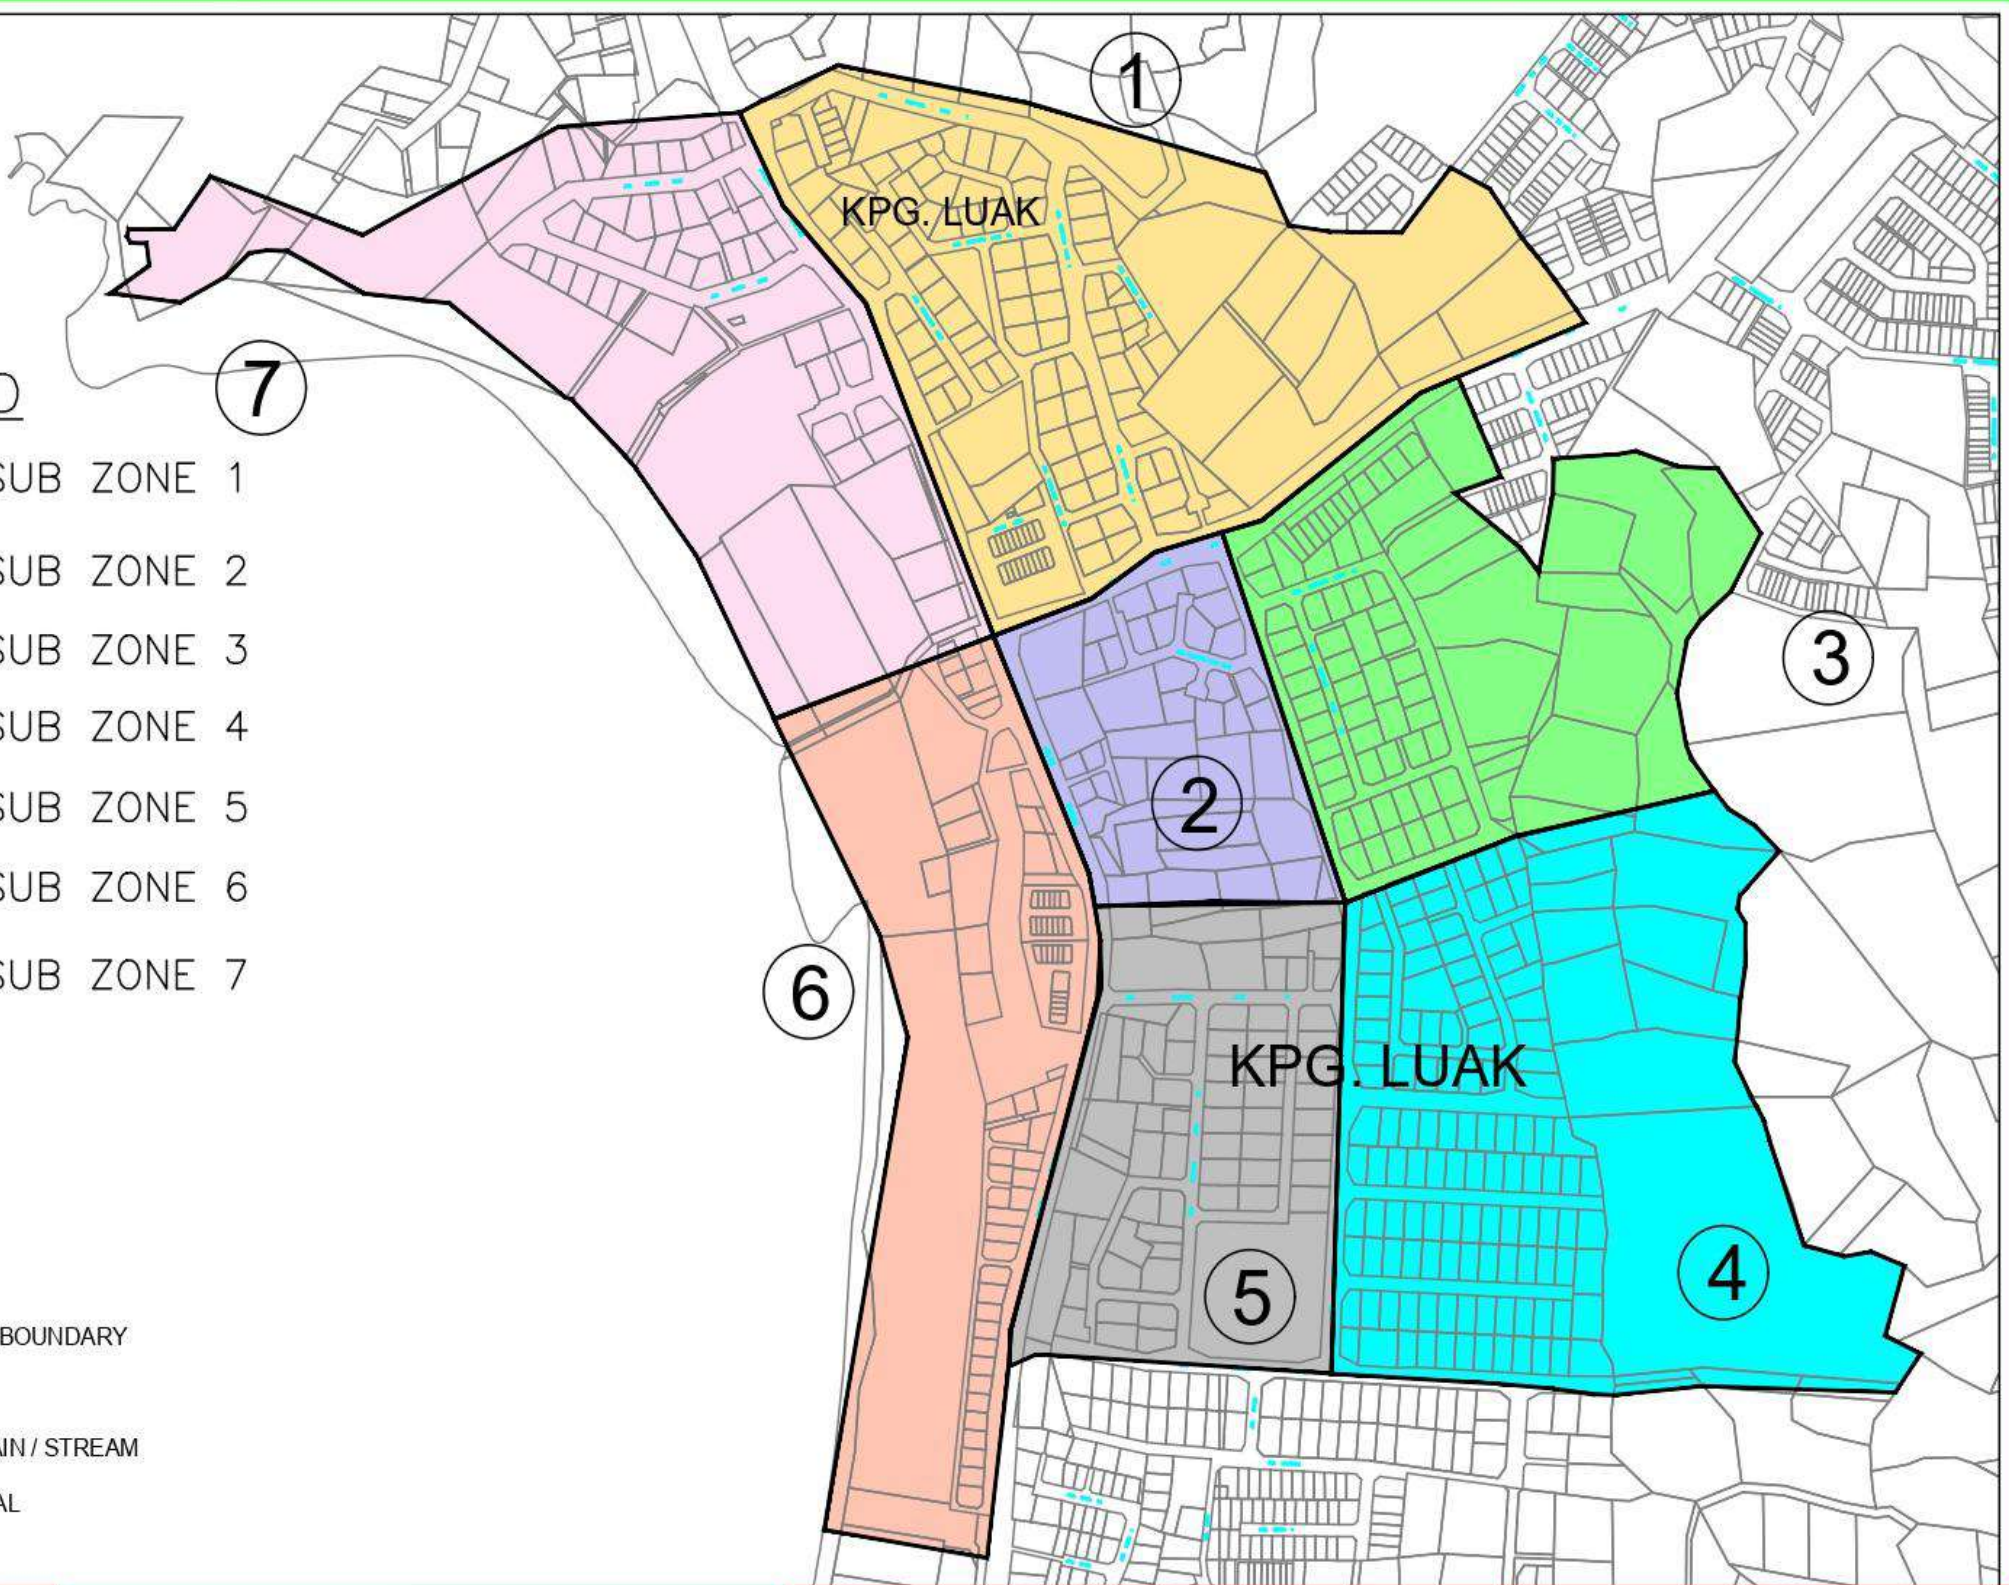

MAJLIS BANDARAYA MIRI
 Jalan Bandaraya, Marina Bay
 98000 Miri, Sarawak
 Tel: 085-433501, 433504, 433505
 Fax: 085-415486
 www.miricouncil.gov.my

PROJECT :
**PROPOSED GRASS CUTTING AND DRAIN
 CLEARING AT SUPER CONTRACT ZONE YEAR
 2026 (2A/1,2A/2,2A/3,2B/1,2B/2,3A/1 & 3A/2)**

COMMENT :
ZONE 3A/1

DESIGNED BY :	
DRAWN BY : T	
CHECKED BY :	AGREED BY :
DATE : July, 2025	SCALE : As Shown
DRAWING NO : T/42/2026	SHEET NO.: 1 / 1

Zone	: 3A/2
Grasscutting and Drain Cleaning Contractor's Name	: 799 CONTRACTOR (019-6897777)
Council's Supervisor	: 085-420136 (During Office Time)
Type Of Work	: Grasscutting And Drain Clearing At Housing Area
Frequency	: Grasscutting - Twice A Month Drain Clearing - Once A Month
Location	: Tai Foo Garden, Jalan. Tai Foo 1-4, Jalan. Luak Bay, Jalan. Golden Hill, Golden Park, Friendship Garden, Siang-Siang Garden, King's Lee Garden, Jalan. Pentas

SCHEDULE OF WORK


GRASSCUTTING		DRAIN CLEARING	Subzone	Area
1st session	2nd session	1st session		
1st-2nd	15th-16th	1st-4th	1	Jalan Tai Foo, Jalan Tai Foo 1, Jalan Tai Foo 1A, Jalan Tai Foo 1A/2, Jalan Tai Foo 2, Jalan Tai Foo 3, Jalan Tai Foo 4, Jalan Tai Foo 4A, Jalan Tai Foo 5, Jalan Tai Foo 5A, Jalan Golden Park, Jalan Golden Park 1. Jalan Golden Park 2
3rd-4th	17th-18th	5th-8th	2	Jalan Friendship 1, Jalan Friendship 4, Jalan Friendship 4C/1, Jalan Luak Bay
5th-6th	19th-20th	9th-12th	3	Jalan Semangat, Lrg. Semangat 2, Lrg. Semangat 4, Jalan Golden Hill, Lrg. Friendship 4B, Lrg. Friendship 4B/1, Lrg. Friendship 4B/2, Lrg. Friendship 4B/3, Lrg. Friendship 4B/4, Lrg. Friendship 4B/5
7th-8th	21st-22nd	13th-16th	4	Jalan Friendship 4A, Lrg. Friendship 5A, Lrg. Friendship 5C, Lrg. Friendship 5C/3-1, Lrg. Friendship 5C/3-2, Lrg. Friendship 5C/3-3, Lrg. Friendship 5C/3-4
9th-10th	23rd-24th	17th-20th	5	Jalan Friendship 2, Jalan Friendship 3, Jalan Friendship 5, Jalan Taman King Lee
11th-12th	25th-26th	21st-24th	6	Jalan Pentas, Jalan Pentas 1, Jalan Pentas 2, Jalan Pentas 3
13th-14th	27th-28th	25th-28th	7	Hutan - Belum ada pembangunan



MIRI CITY COUNCIL

JADUAL KERJA PEMOTONGAN RUMPUT & PENYELENGGARAAN PARIT KAWASAN PERUMAHAN

SCHEDULE OF WORK FOR GRASS CUTTING & DRAIN CLEARING IN HOUSING AREA

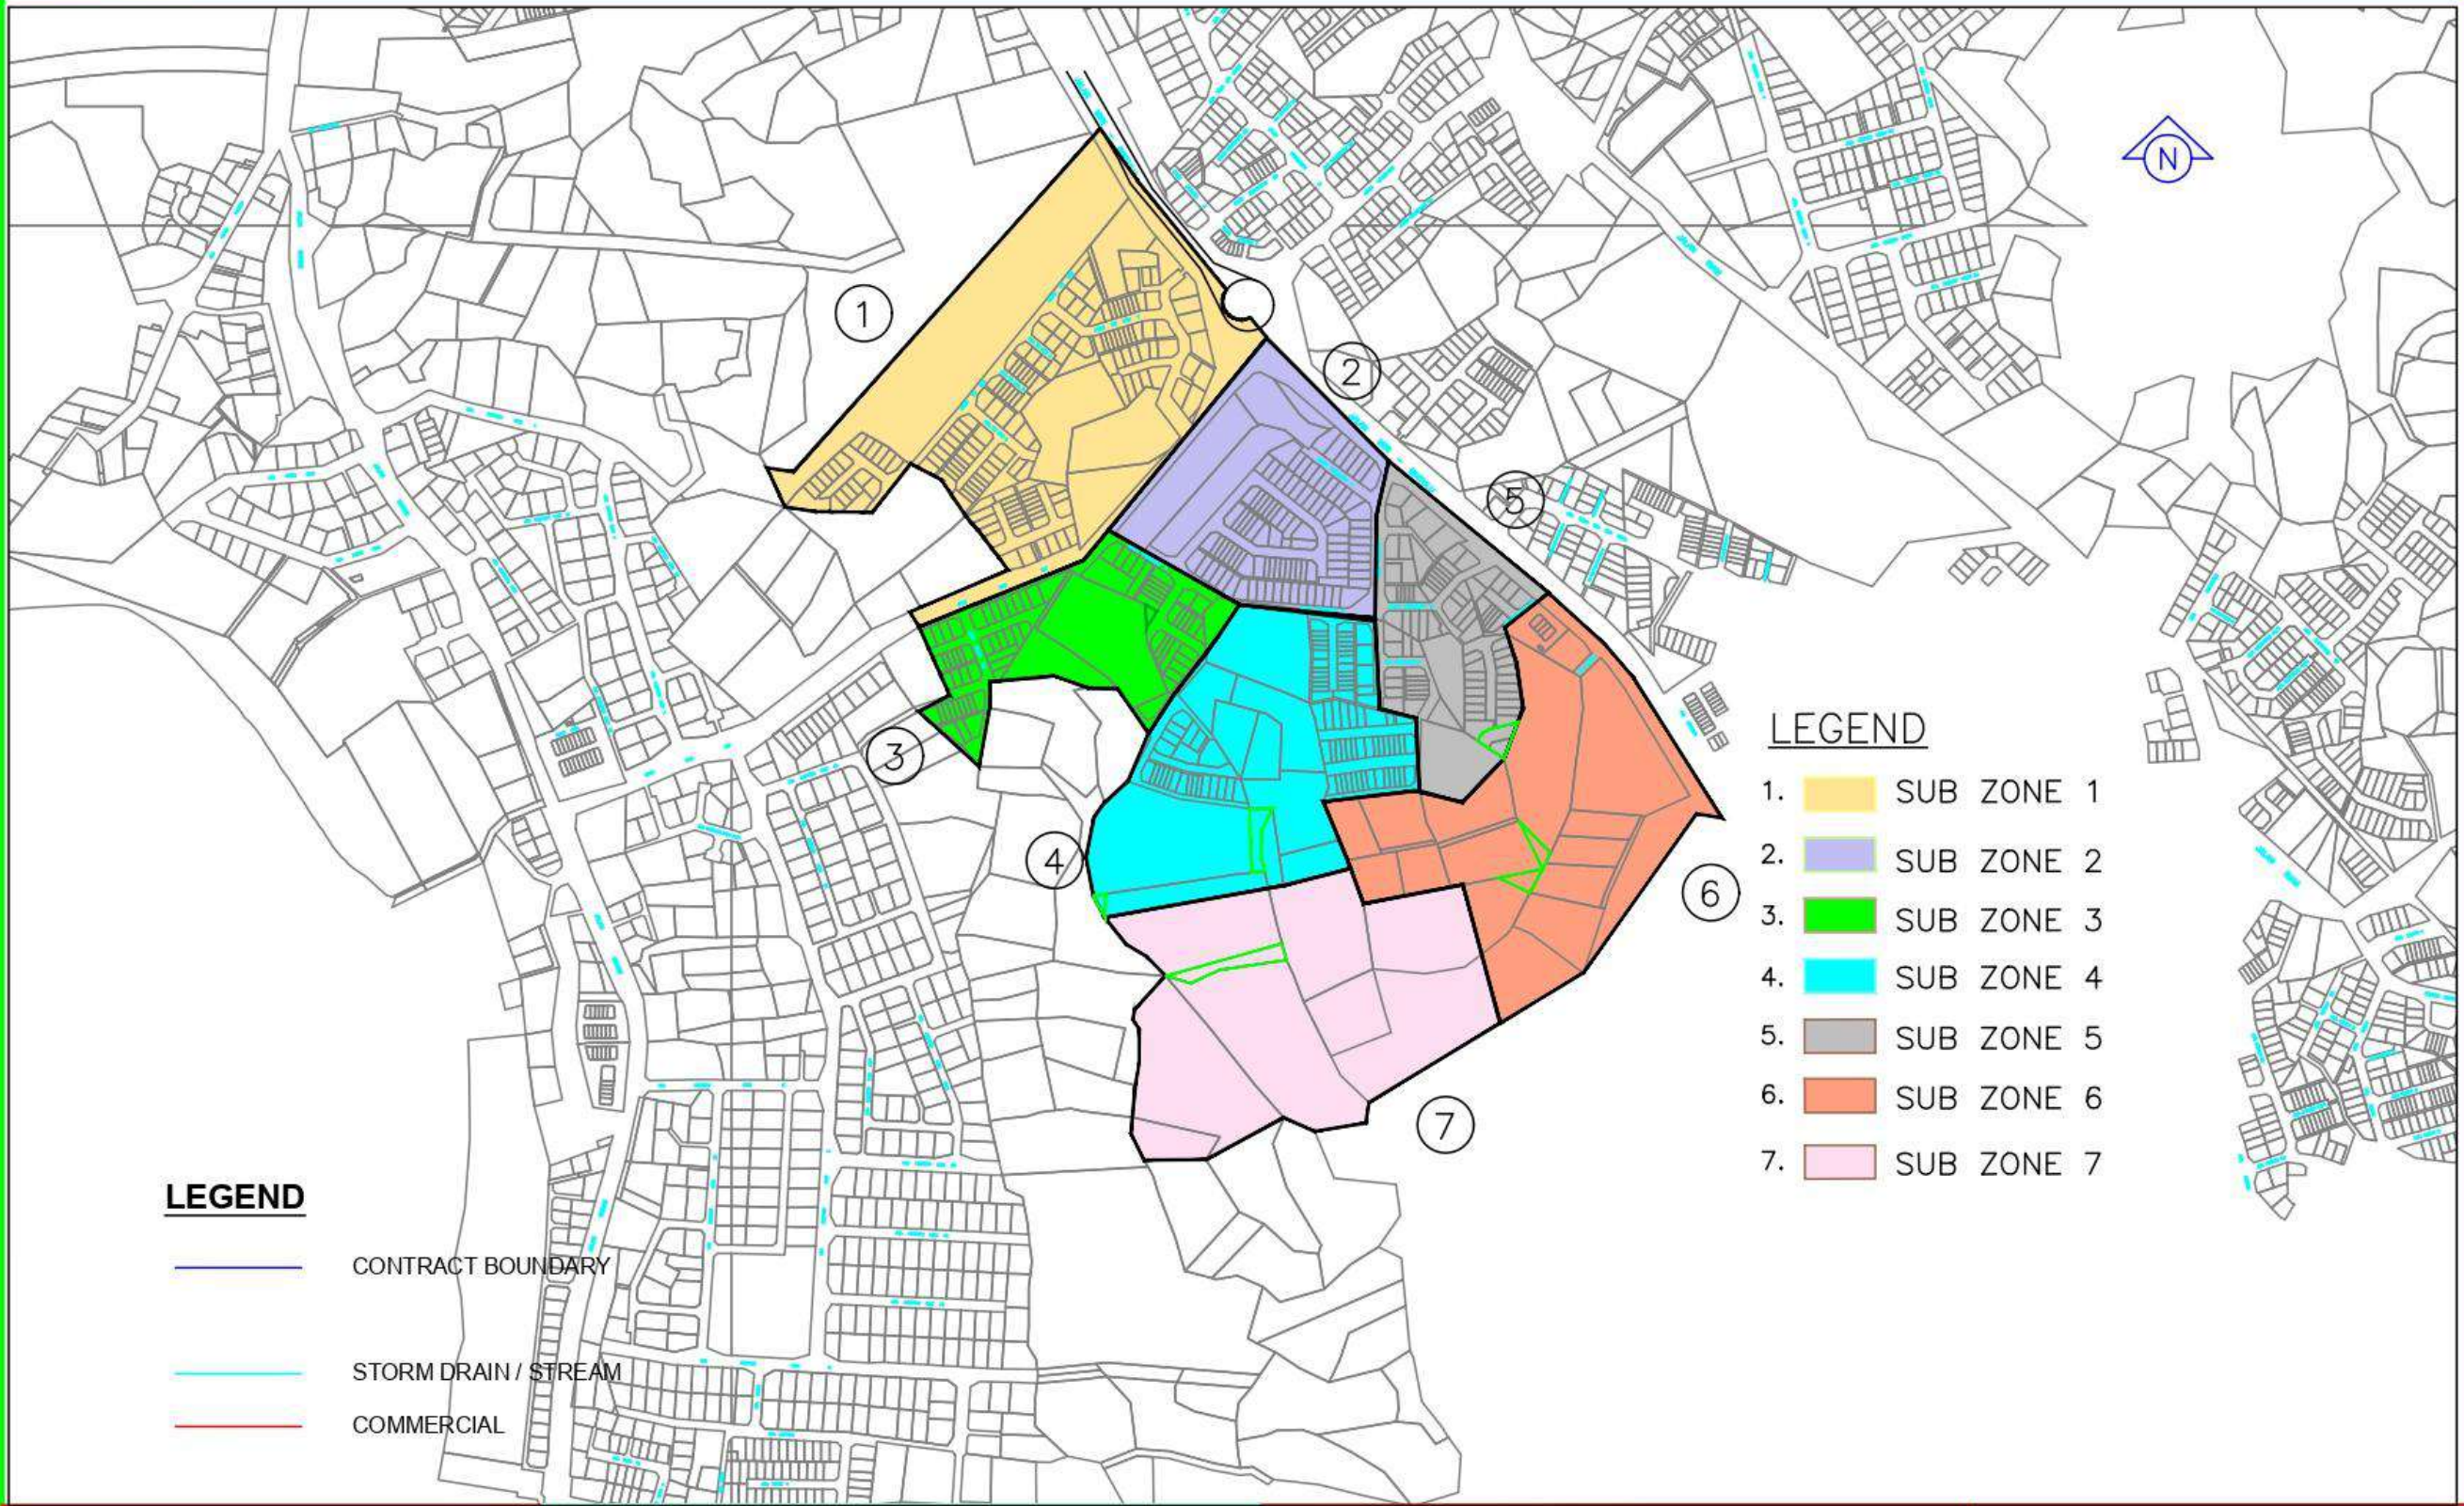

LEGEND

- CONTRACT BOUNDARY
- STORM DRAIN / STREAM
- COMMERCIAL

LEGEND

- 1. SUB ZONE 1
- 2. SUB ZONE 2
- 3. SUB ZONE 3
- 4. SUB ZONE 4
- 5. SUB ZONE 5
- 6. SUB ZONE 6
- 7. SUB ZONE 7

MAJLIS BANDARAYA MIRI

Jalan Bandanaya, Marina Bay
 98000 Miri, Sarawak
 Tel: 085-433501, 433504, 433505
 Fax: 085-415486
 www.miricouncil.gov.my

PROJECT :
**PROPOSED GRASS CUTTING AND DRAIN
 CLEARING AT SUPERCONTRACT ZONE FOR
 YEAR 2026 (2A/1,2A/2,2A/3,2B/1,2B/2,3A/1 &
 3A/2)**

COMMENT :
ZONE 3A/2

DESIGNED BY :	
DRAWN BY :	
CHECKED BY :	AGREED BY :
DATE : July, 2025	SCALE : As Shown
DRAWING NO : T/42/2026	SHEET NO.: 1 / 1

Zone /Zon	: 3B
Grass Cutting and Drain Cleaning Contractor's Name	: MALANDCARE RESOURCES (010-5909778)
Council's Hotline No. / No. Hotline Majlis	: 085-420136 (During Office Time)
Type Of Work	: Grasscutting And Drain Clearing At Housing Area
Frequency	: Grasscutting - Twice A Month Drain Clearing - Once A Month
Location	: Jalan Tanjung Lobang, Jalan Temenggong Oyong Lawai Jau, Jalan Lim Chee Hian, Jalan Geikie, Jalan Bunga Raya, Kolej Tun Dato Tuanku Haji Bujang, Jalan Bunga Raya 1-7, Jln BWoodhouse, Jln Mukah, Shophouse Tanjung, Jln Kpg Luak, Jln Bunga Tanjung

SCHEDULE OF WORK


GRASSCUTTING		DRAIN CLEARING	Subzone	Area
1st session	2nd session	1st session		
1st-2nd	15th-16th	1st-4th	1	Jln Miri-Bintulu, Jln Jade Utama, Jln Jade 1-3, Jln Brighton, Jln Marina Utama
3rd-4th	17th-18th	5th-8th	2	Jalan Bunga Raya Utama, Jalan Bunga Raya 1-7
5th-6th	19th-20th	9th-12th	3	Jalan Lim Chee Hian, Jalan Geikie, Kwasan Wisma Samling, Jln Temenggong Oyong Lawai, Shophouse Tanjung Seafood
7th-8th	21st-22nd	13th-16th	4	Jalan Mulu, Jln Tanjung Lobang
9th-10th	23rd-24th	17th-20th	5	Jln Mulu 1-11, Jln Julau, Jln Julau 1-3, Lrg Igan, Jln Kemena
11th-12th	25th-26th	21st-24th	6	Jln Woodhouse, Jln Kpg Luak 1
13th-14th	27th-28th	25th-28th	7	Jln Bunga Tanjung, Jln Bunga Tanjung 1-3, Jln Pantai Luak



MIRI CITY COUNCIL

JADUAL KERJA PEMOTONGAN RUMPUT & PENYELENGGARAAN PARIT KAWASAN PERUMAHAN

SCHEDULE OF WORK FOR GRASSCUTTING & DRAIN CLEARING IN HOUSING AREA

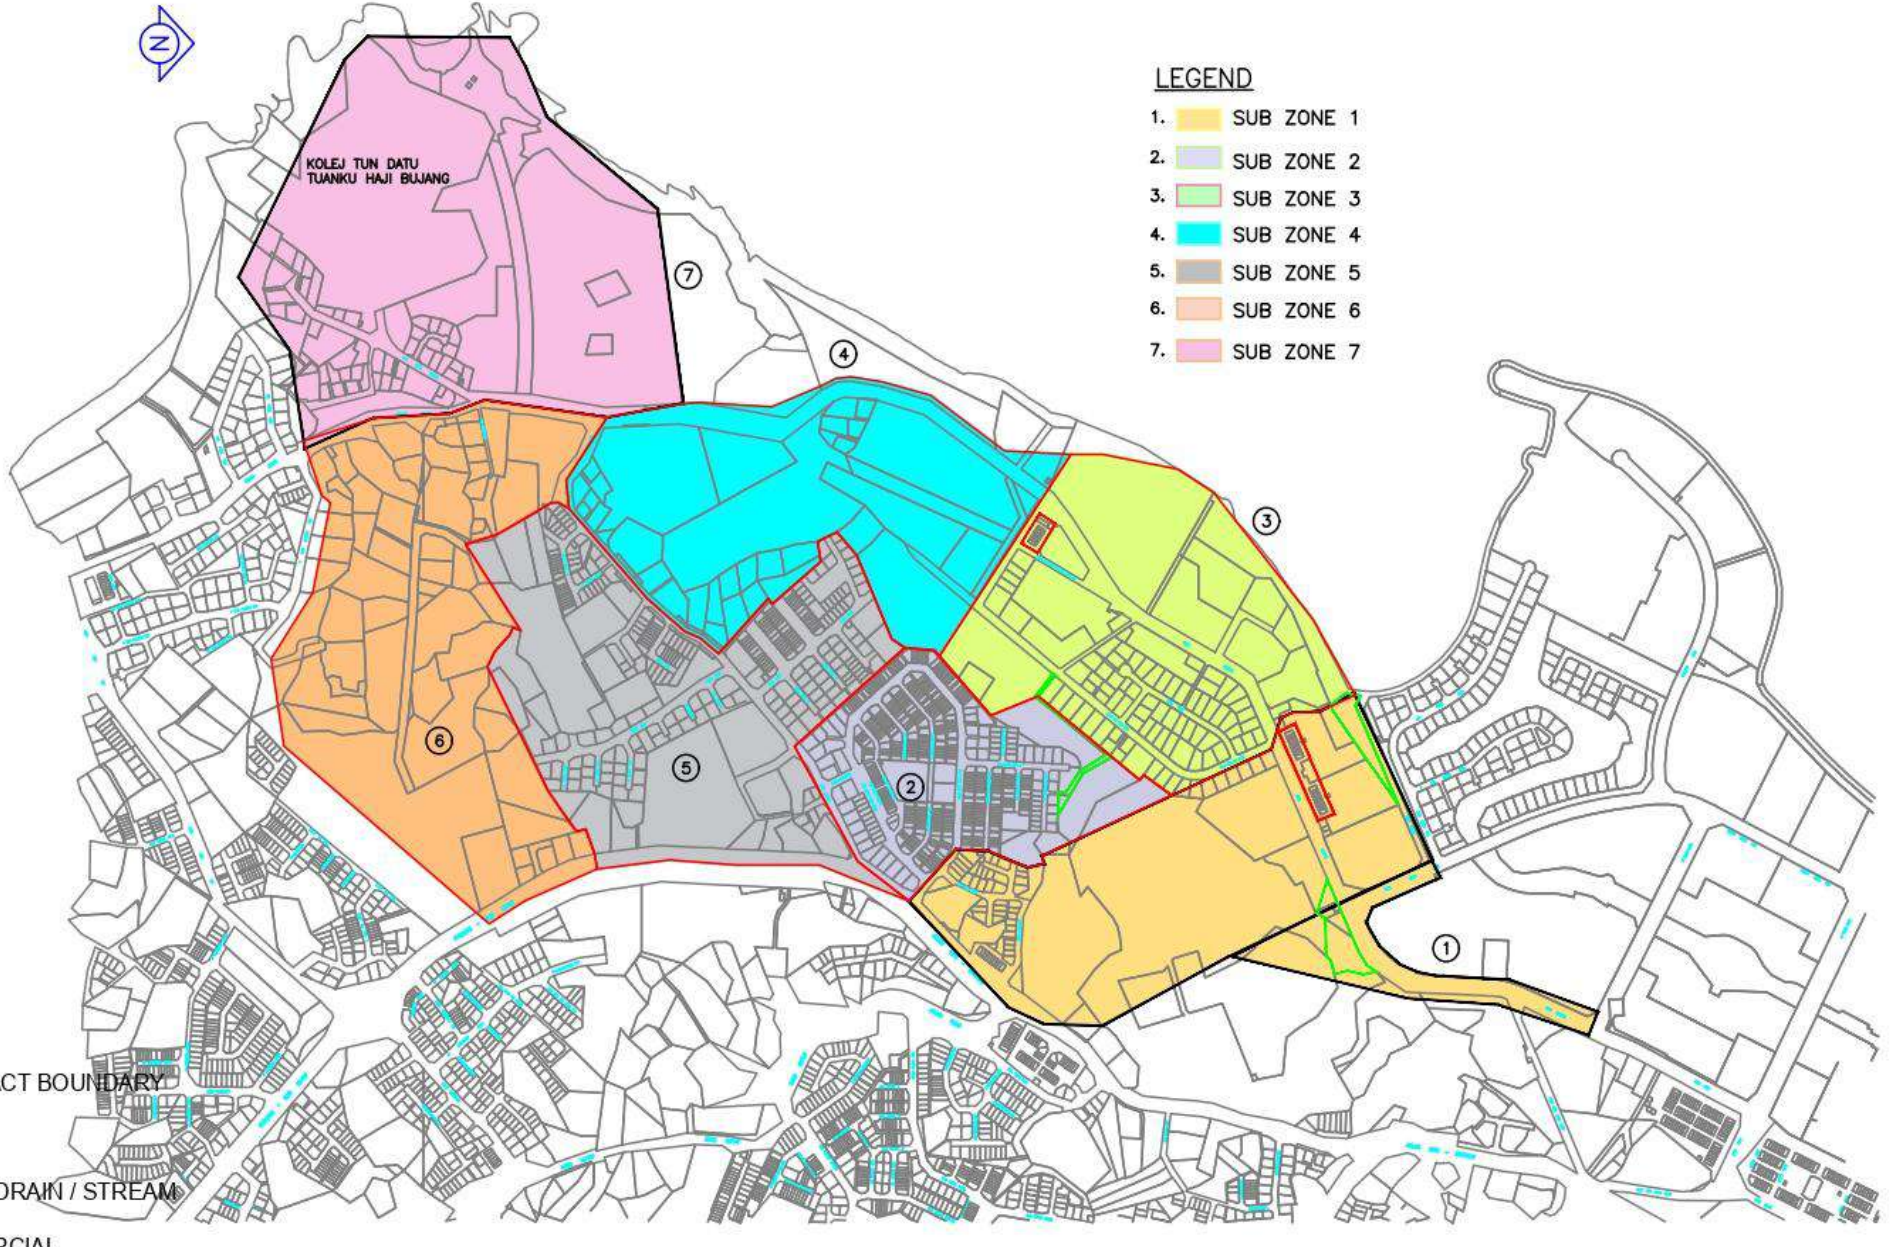

LEGEND

-  CONTRACT BOUNDARY
-  STORM DRAIN / STREAM
-  COMMERCIAL

LEGEND

- 1.  SUB ZONE 1
- 2.  SUB ZONE 2
- 3.  SUB ZONE 3
- 4.  SUB ZONE 4
- 5.  SUB ZONE 5
- 6.  SUB ZONE 6
- 7.  SUB ZONE 7

MAJLIS BANDARAYA MIRI

Jalan Bandaraya, Marina Bay
 98000 Miri, Sarawak
 Tel: 085-433501, 433504, 433505
 Fax: 085-415486
 www.miricouncil.gov.my

PROJECT :
**PROPOSED GRASS CUTTING AND DRAIN
 CLEARING AT ZONE 3B FOR YEAR 2026**

COMMENT :

DESIGNED BY :	
DRAWN BY :	
CHECKED BY :	AGREED BY :
DATE : July, 2025	SCALE : As Shown
DRAWING NO : T/16/2026	SHEET NO.: 1

Zone /Zon	: 4A/1
Grass Cutting and Drain Cleaning Contractor's Name	: BARAM RESOURCES COMPANY (014-8985686)
Council's Hotline No. / No. Hotline Majlis	: 085-420136 (During Office Time)
Type Of Work	: Grasscutting And Drain Clearing at Housing Area
Frequency	: Grasscutting - Twice A Month Drain Clearing - Once A Month
Location	: Kpg Lopeng Tengah, Kpg. Lembah Hijau, Jln. Nasturium, Taman Wah Shin Utama, Jln. Taman Wah Shin 1-8, Jln. Morsjaya, Jln. Riam, Jln. Pin Fook, Jln. Perwinkle, Jln. Calycina, Jln. Camwood, Jln. Kpg Lopeng, Jln. Allamanda, Jln. Crown, Jln. Song Seng 1-3

SCHEDULE OF WORK


GRASSCUTTING		DRAIN CLEARING	Subzone	Area
1st session	2nd session	1st session		
1st-2nd	15th-16th	1st-4th	1	Jln. Kpg Lopeng Tengah 2, Jln. Kpg Lopeng Tengah 2A, Jln Kpg Lopeng Tengah 2B, Jln Kpg Lopeng Tengah 2C
3rd-4th	17th-18th	5th-8th	2	Jln Lembah Hijau 1, Jln Lembah Hijau 1A, Jln Lembah Hijau 1B, Jln Lembah Hijau 2, Jln Lembah Hijau 3, Jln Lembah Hijau 3A, Jln Lembah Hijau 3B, Jln Lembah Hijau 4
5th-6th	19th-20th	9th-12th	3	Jln Taman Sung Seng 1, Jln Taman Sung Seng 2, Jln Taman Sung Seng 3, Jln Taman Wah Shin Utama, Jln Taman Wah Shin 1, Jln Taman Wah Shin 2, Jln Taman Wah Shin 3, Jln Taman Wah Shin 4, Jln Taman Wah Shin 5, Jln Taman Wah Shin 6, Jln Taman Wah Shin 7, Jln Taman Wah Shin 8
7th-8th	21st-22nd	13th-16th	4	Jln Morsjaya, Jln Allamanda, Jln Allamanda 1, Jln pln Fook, Jln Croton, Jl Camwood, Jln Riam Willow, Jln Riam Willow 3
9th-10th	23rd-24th	17th-20th	5	Jln Periwinkle 1, Jln Periwinkle 2, Jln Periwinkle 3, Jln Periwinkle 4, Jln Periwinkle 5, Jln Periwinkle 6, Jln Periwinkle 6A, Jln Calycina, Jln Calycina 1, Jln Camwood 2, Jln Camwood 3, Jln Riam
11th-12th	25th-26th	21st-24th	6	Jln Nasturium 1, Jln Nasturium 1A, Jln Nasturium 1B, Jln Nasturium 1B/1, Jln Nasturium 1B/2, Jln Nasturium 1B/3, Jln Kancil
13th-14th	27th-28th	25th-28th	7	Da Sing Riam, Merry Garden



MIRI CITY COUNCIL

JADUAL KERJA PEMOTONGAN RUMPUT & PENYELENGGARAAN PARIT KAWASAN PERUMAHAN

SCHEDULE OF WORK FOR GRASSCUTTING & DRAIN CLEARING IN HOUSING AREA

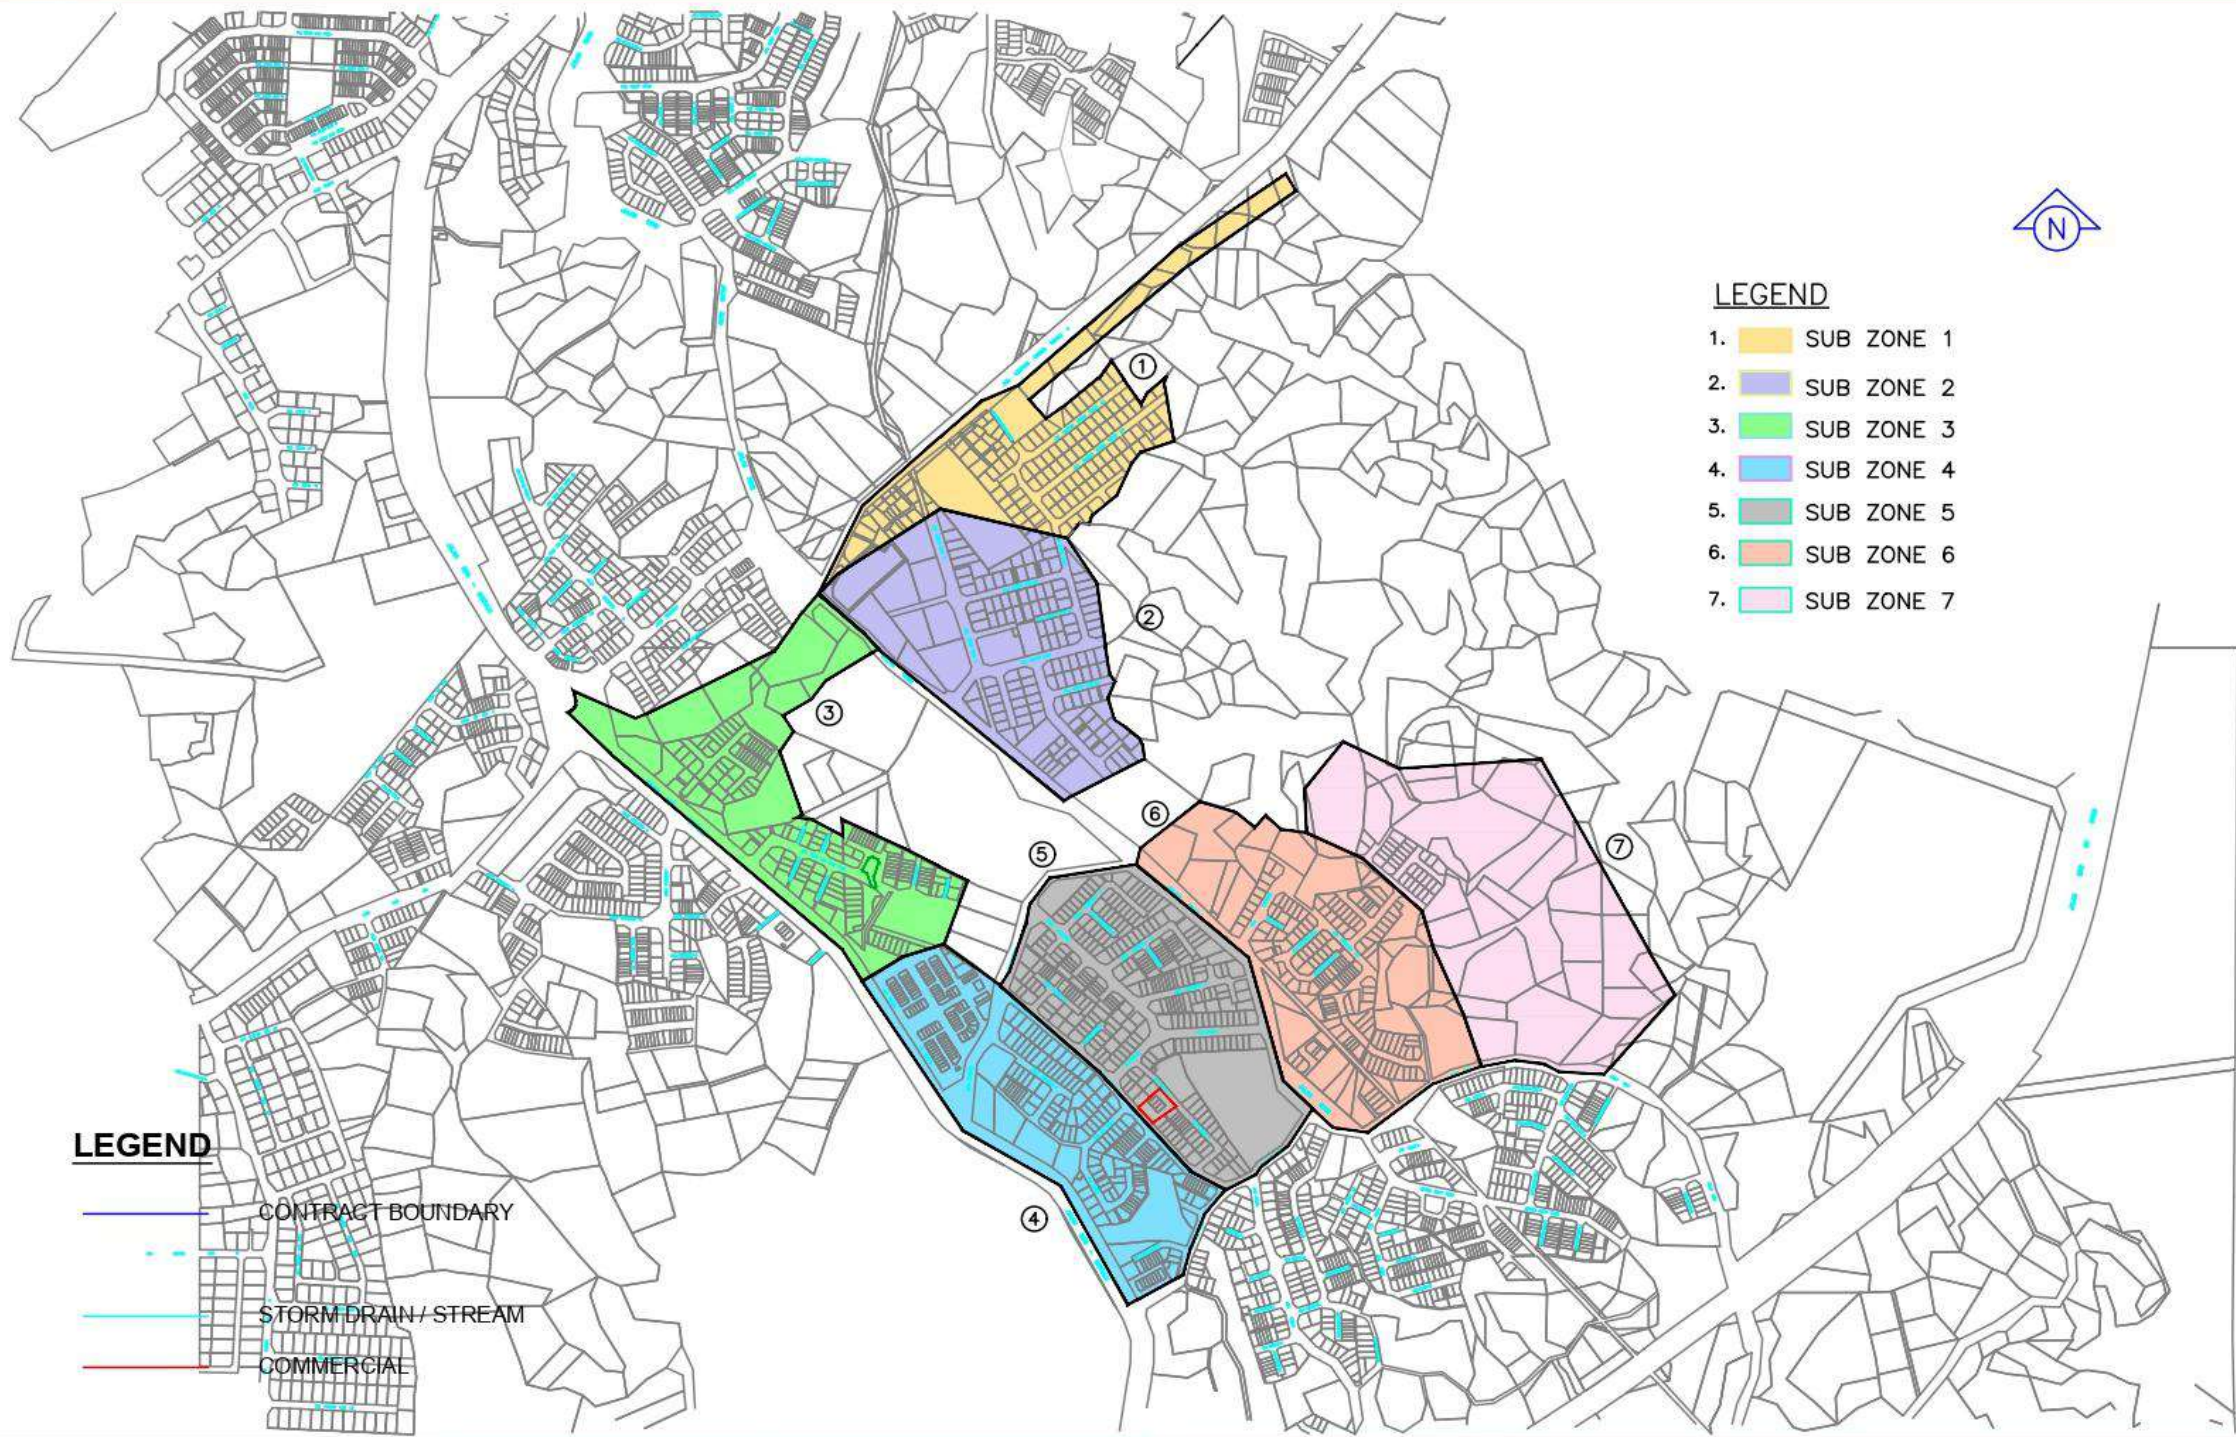

- LEGEND**
- 1. SUB ZONE 1
 - 2. SUB ZONE 2
 - 3. SUB ZONE 3
 - 4. SUB ZONE 4
 - 5. SUB ZONE 5
 - 6. SUB ZONE 6
 - 7. SUB ZONE 7

- LEGEND**
- CONTRACT BOUNDARY
 - - - STORM DRAIN / STREAM
 - COMMERCIAL

MAJLIS BANDARAYA MIRI

Jalan Bandaraya, Marina Bay
 98000 Miri, Sarawak
 Tel: 085-433501, 433504, 433505
 Fax: 085-415486
 www.miricouncil.gov.my

PROJECT :
**PROPOSED GRASS CUTTING AND DRAIN
 CLEARING AT ZONE 4A/1 FOR YEAR 2026**

COMMENT :

DESIGNED BY :	
DRAWN BY :	
CHECKED BY :	AGREED BY :
DATE : July, 2025	SCALE : As Shown
DRAWING NO : T/17/2026	SHEET NO.: 1

Zone /Zon	: 4A/2
Grass Cutting and Drain Cleaning Contractor's Name	: HIGHLANDER GENERAL CONTRACTOR COMPANY (014-5808282)
Council's Hotline No. / No. Hotline Majlis	: 085-420136 (During Office Time)
Type of Work	: Grasscutting And Drain Clearing At Housing Area
Frequency	: Grasscutting - Twice A Month Drain Clearing - Once A Month
Location	: Spring Riam, Jpj, Jalan Happy, Jalan Pinang, Taman Futee

SCHEDULE OF WORK

GRASSCUTTING		DRAIN CLEARING	Subzone	Area
1st session	2nd session	1st session		
1st-2nd	15th-16th	1st-4th	1	Emart Riam, Jalan Pinang 6, Jalan Pinang 7, Jalan Pinang 8
3rd-4th	17th-18th	5th-8th	2	Jalan Riam Willow, Jalan Pinang 1, Jalan Pinang 2, Jalan Pinang 3, Jalan Pinang 4, Jalan Pinang 5, Jalan Pinang 2A/1, Jalan Pinang 2A/2, Jalan Pinang 2B/1
5th-6th	19th-20th	9th-12th	3	Jalan Happy 1, Jalan Happy 2, Jalan Happy 3, Jalan Happy 4, Jalan Happy 5, Jalan Happy Timur 1, Jalan Happy Timur 2, Jalan Happy Timur 3
7th-8th	21st-22nd	13th-16th	4	Lrg. Spring Riam 1, Lrg. Spring Riam 2, Lrg. Spring Riam 3, Lrg. Spring Riam 4, Lrg. Spring Riam 5, Lrg. Gazania 1
9th-10th	23rd-24th	17th-20th	5	Hutan - Belum ada pembangunan
11th-12th	25th-26th	21st-24th	6	Jalan Taman Futee Utama 1, Jalan Taman Futee Utama 2, Jalan Taman Futee Utama 3, Jalan Taman Futee Utama 4, Jalan Taman Futee Utama 5, Jalan Taman Futee Utama 6, Jalan Taman Da Sing Utama 1, Jalan Taman Da Sing Utama 2, Jalan Taman Da Sing Utama 3, Jalan Taman Da Sing Utama 4, Jalan Taman Da Sing Utama 5, Jalan Taman Da Sing Utama 6, Jalan Taman Da Sing Utama 7
13th-14th	27th-28th	25th-28th	7	Jalan Alpine, Jalan Tung San Garden, Zhong Shang Garden, SJK Chung San



MIRI CITY COUNCIL

JADUAL KERJA PEMOTONGAN RUMPUT & PENYELENGGARAAN PARIT KAWASAN PERUMAHAN


SCHEDULE OF WORK FOR GRASSCUTTING & DRAIN CLEARING IN HOUSING AREA

LEGEND

- 1. SUB ZONE 1
- 2. SUB ZONE 2
- 3. SUB ZONE 3
- 4. SUB ZONE 4
- 5. SUB ZONE 5
- 6. SUB ZONE 6
- 7. SUB ZONE 7

LEGEND

- CONTRACT BOUNDARY
- STORM DRAIN / STREAM
- COMMERCIAL

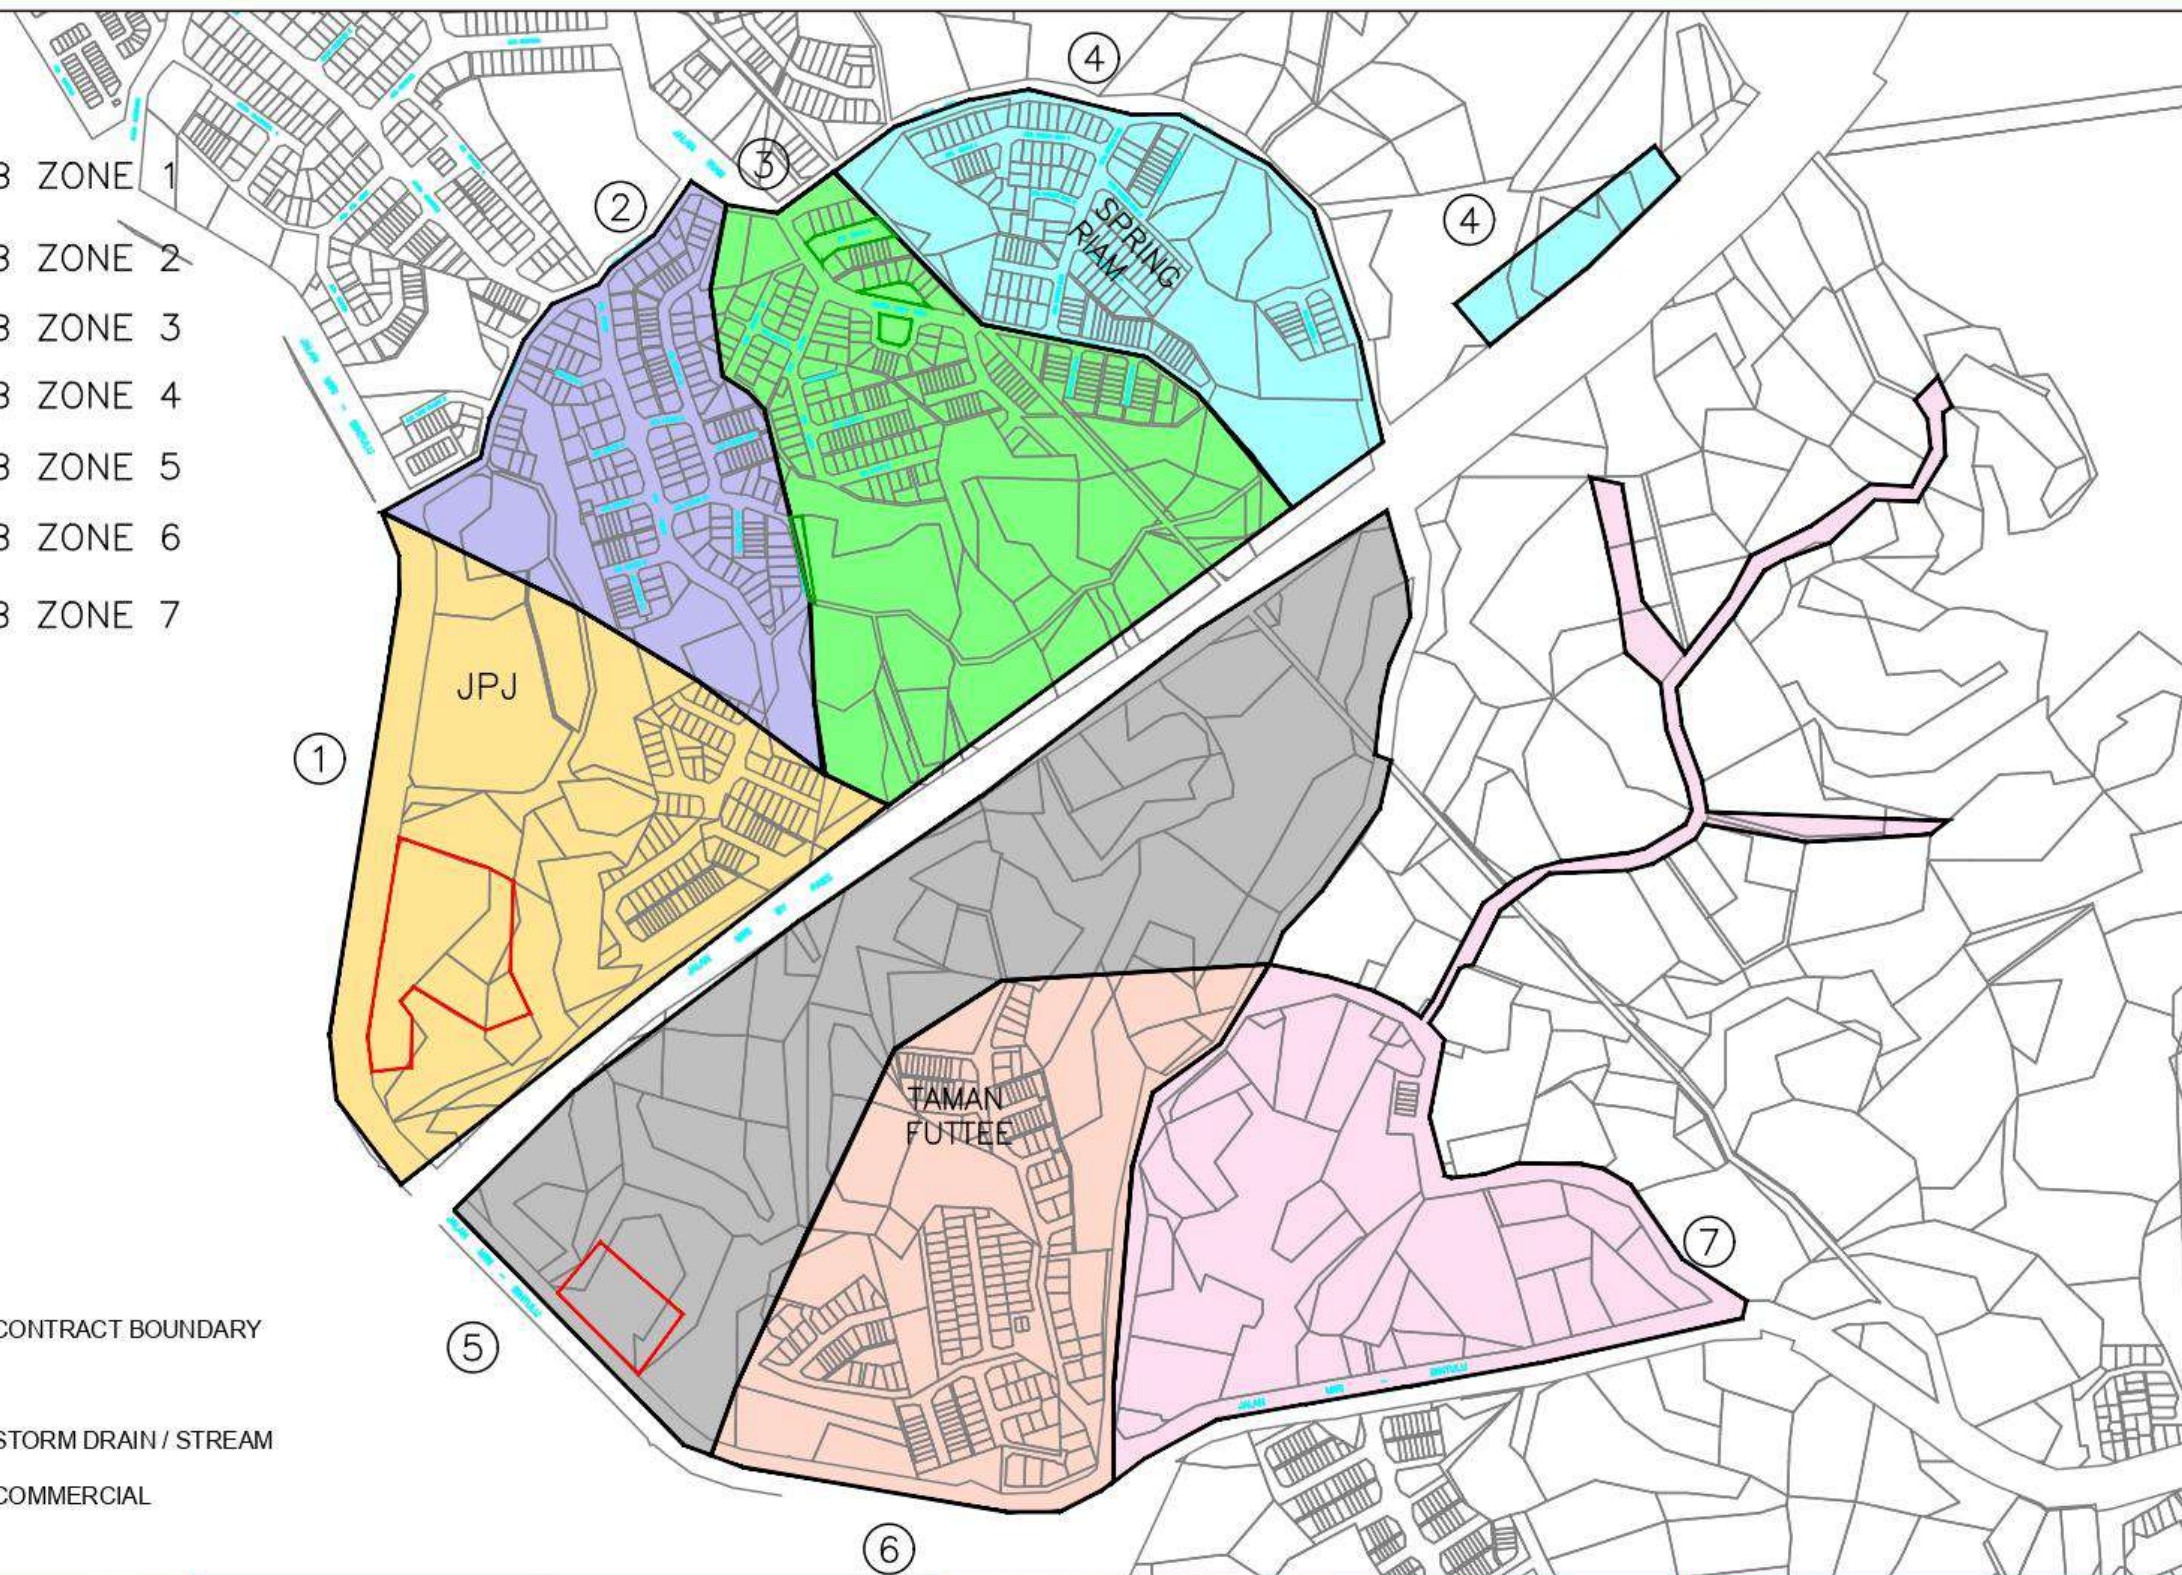

MAJLIS BANDARAYA MIRI

Jalan Bandaraya, Marina Bay
 98000 Miri, Sarawak
 Tel: 085-433501, 433504, 433505
 Fax: 085-415486
 www.miricouncil.gov.my

PROJECT :

**PROPOSED GRASS CUTTING AND DRAIN CLEARING AT
 ZONE 4A/2 FOR YEAR 2026**

COMMENT :

DESIGNED BY :

DRAWN BY :

CHECKED BY :

DATE : July, 2025

DRAWING NO :

T/18/2026

AGREED BY :

SCALE : As Shown

SHEET NO.:

1

1

Zone /Zon	: 4B/1
Grass Cutting and Drain Cleaning Contractor's Name	: SYARIKAT PJ-HILL (014-5808282)
Council's Hotline No. / No. Hotline Majlis	: 085-420136 (During Office Time)
Type Of Work	: Grasscutting And Drain Clearing at Housing Area
Frequency	: Grasscutting - Twice A Month Drain Clearing - Once A
Location	: Taman Hilltop, Jalan Hilltop Selatan, Jalan Grandpark, Jalan Hainam Lam, Jalan Taman Raja, Jalan Tang Lim Utama, Jalan Bunga Kertas, Jalan Dynasty

SCHEDULE OF WORK

GRASSCUTTING		DRAIN CLEARING	Subzone	Area
1st session	2nd session	1st session		
1st-2nd	15th-16th	1st-4th	1	Jalan Hainam Lama, Jalan Hainam Utama
3rd-4th	17th-18th	5th-8th	2	Jalan Bunga Kertas, Jalan Simpang 1,2,3, Lai Pau Garden
5th-6th	19th-20th	9th-12th	3	Jalan Taman Raja, King Park
7th-8th	21st-22nd	13th-16th	4	Hilltop Utama, Jalan Hilltop 1, Jalan Hilltop 2, Jalan Hilltop 3, Jalan Hilltop 4, Jalan Hilltop 5
9th-10th	23rd-24th	17th-20th	5	Jalan Hilltop 6, Jalan Hilltop 7, Jalan Hilltop 8, Jalan Hilltop 9, Jalan Hilltop 10, Jalan Hilltop 11, Jalan Hilltop 12, Hilltop Selatan
11th-12th	25 th-26th	21st-24th	6	Hen Chin Garden, Serene Height (Jalan Riam)
13th-14th	27th-28th	25th-28th	7	Grand Park, Dynasty Garden, Tang Lim Utama, Seaview



MIRI CITY COUNCIL



JADUAL KERJA PEMOTONGAN RUMPUT & PENYELENGGARAAN PARIT KAWASAN PERUMAHAN


SCHEDULE OF WORK FOR GRASSCUTTING & DRAIN CLEARING IN HOUSING AREA

LEGEND

-  CONTRACT BOUNDARY
-  STORM DRAIN / STREAM
-  COMMERCIAL

LEGEND

- 1.  SUB ZONE 1
- 2.  SUB ZONE 2
- 3.  SUB ZONE 3
- 4.  SUB ZONE 4
- 5.  SUB ZONE 5
- 6.  SUB ZONE 6
- 7.  SUB ZONE 7

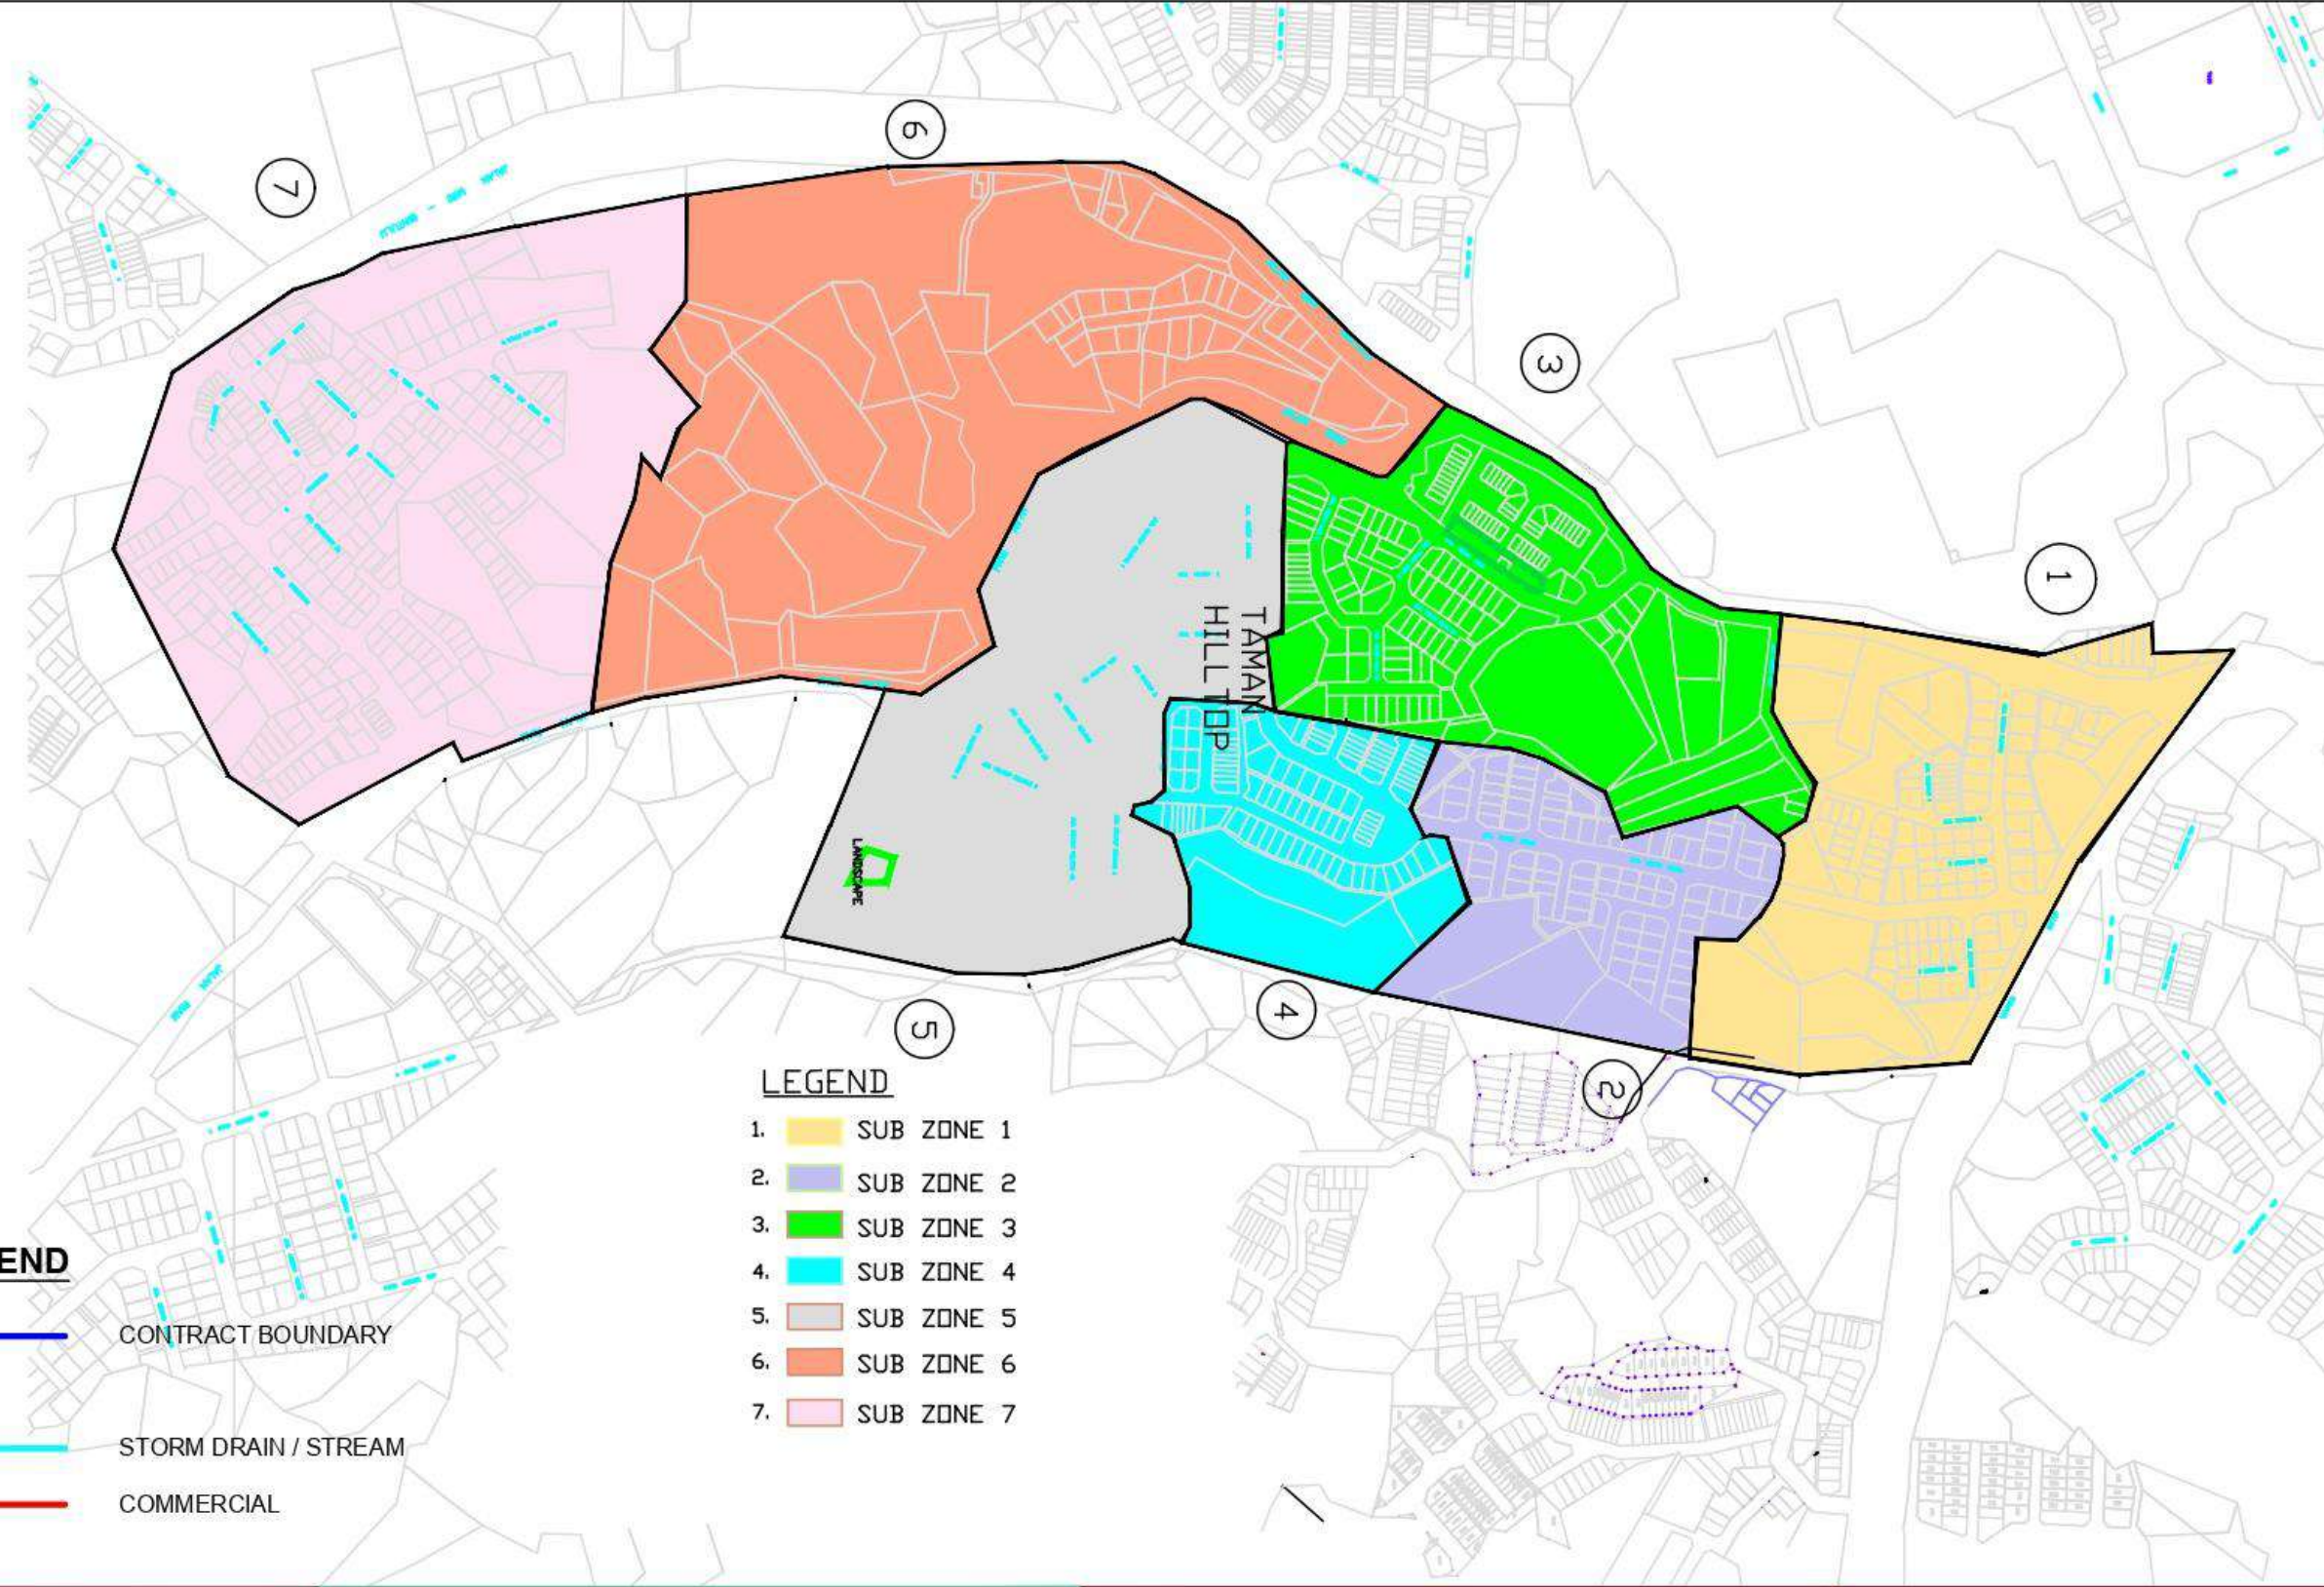

MAJLIS BANDARAYA MIRI

Jalan Bandaraya, Marina Bay
 98000 Miri, Sarawak
 Tel: 085-433501, 433504, 433505
 Fax: 085-415486
 www.miricouncil.gov.my

PROJECT :

**PROPOSED GRASS CUTTING AND DRAIN
 CLEARING AT ZONE 4B/1 FOR YEAR 2026**

COMMENT :

DESIGNED BY :

DRAWN BY :

CHECKED BY :

DATE : July, 2025

DRAWING NO :
 T/19/2026

AGREED BY :

SCALE : As Shown

SHEET NO.:

1

1

Zone /Zon	: 4B/2
Grass Cutting and Drain Cleaning Contractor's Name	: TAGA ENTERPRISE (019-2279778)
Council's Hotline No. / No. Hotline Majlis	: 085-420136(During Office Time)
Type Of Work	: Grasscutting And Drain Clearing At Housing Area
Frequency	: Grasscutting – Twice A Month Drain Clearing - Once A Month
Location	: Taman Hillstone, Jalan Cahaya

SCHEDULE OF WORK


GRASSCUTTING		DRAIN CLEARING	Subzone	Area
1st session	2nd session	1st session		
1st-2nd	15th-16th	1st-4th	1	Hillstone Utama, Hillstone 1A, Hillstone 2, Hillstone 2A, Hillstone 2A/1
3th-4th	17th-18th	5th-8th	2	Hillstone 3, Hillstone 3A
5th-6th	19th-20th	9th-12th	3	Jalan Cahaya 2, Lrg. Cahaya 2A, Lrg. Cahaya 2B, Lrg. Cahaya 2C, Lrg. Cahaya 2D, Lrg. Cahaya 2E, Lrg. Cahaya 2F
7th-8th	21st-22nd	13th-16th	4	Jalan Cahaya (Lrg. Cahaya 1A, Lrg. Cahaya 1B, Lrg. Cahaya 1C, Lrg. Cahaya 1D)
9th-10th	23rd-24th	17th-20th	5	Jalan. Cahaya (Lrg. Cahaya 1E, Lrg. Cahaya 1F),Miri Central.
11th-12th	25th-26th	21st-24th	6	Jalan Cahaya (Lrg. Cahaya 3A, Lrg. Cahaya2B, Lrg. Cahaya 3C)
13th-14th	27th-28th	25th-28th	7	Jalan Cahaya (Lrg. Cahaya 3D, Lrg. Cahaya 3E, Lrg. Cahaya 3F)



MIRI CITY COUNCIL

JADUAL KERJA PEMOTONGAN RUMPUT & PENYELENGGARAAN PARIT KAWASAN PERUMAHAN

SCHEDULE OF WORK FOR GRASSCUTTING & DRAIN CLEARING IN HOUSING AREA

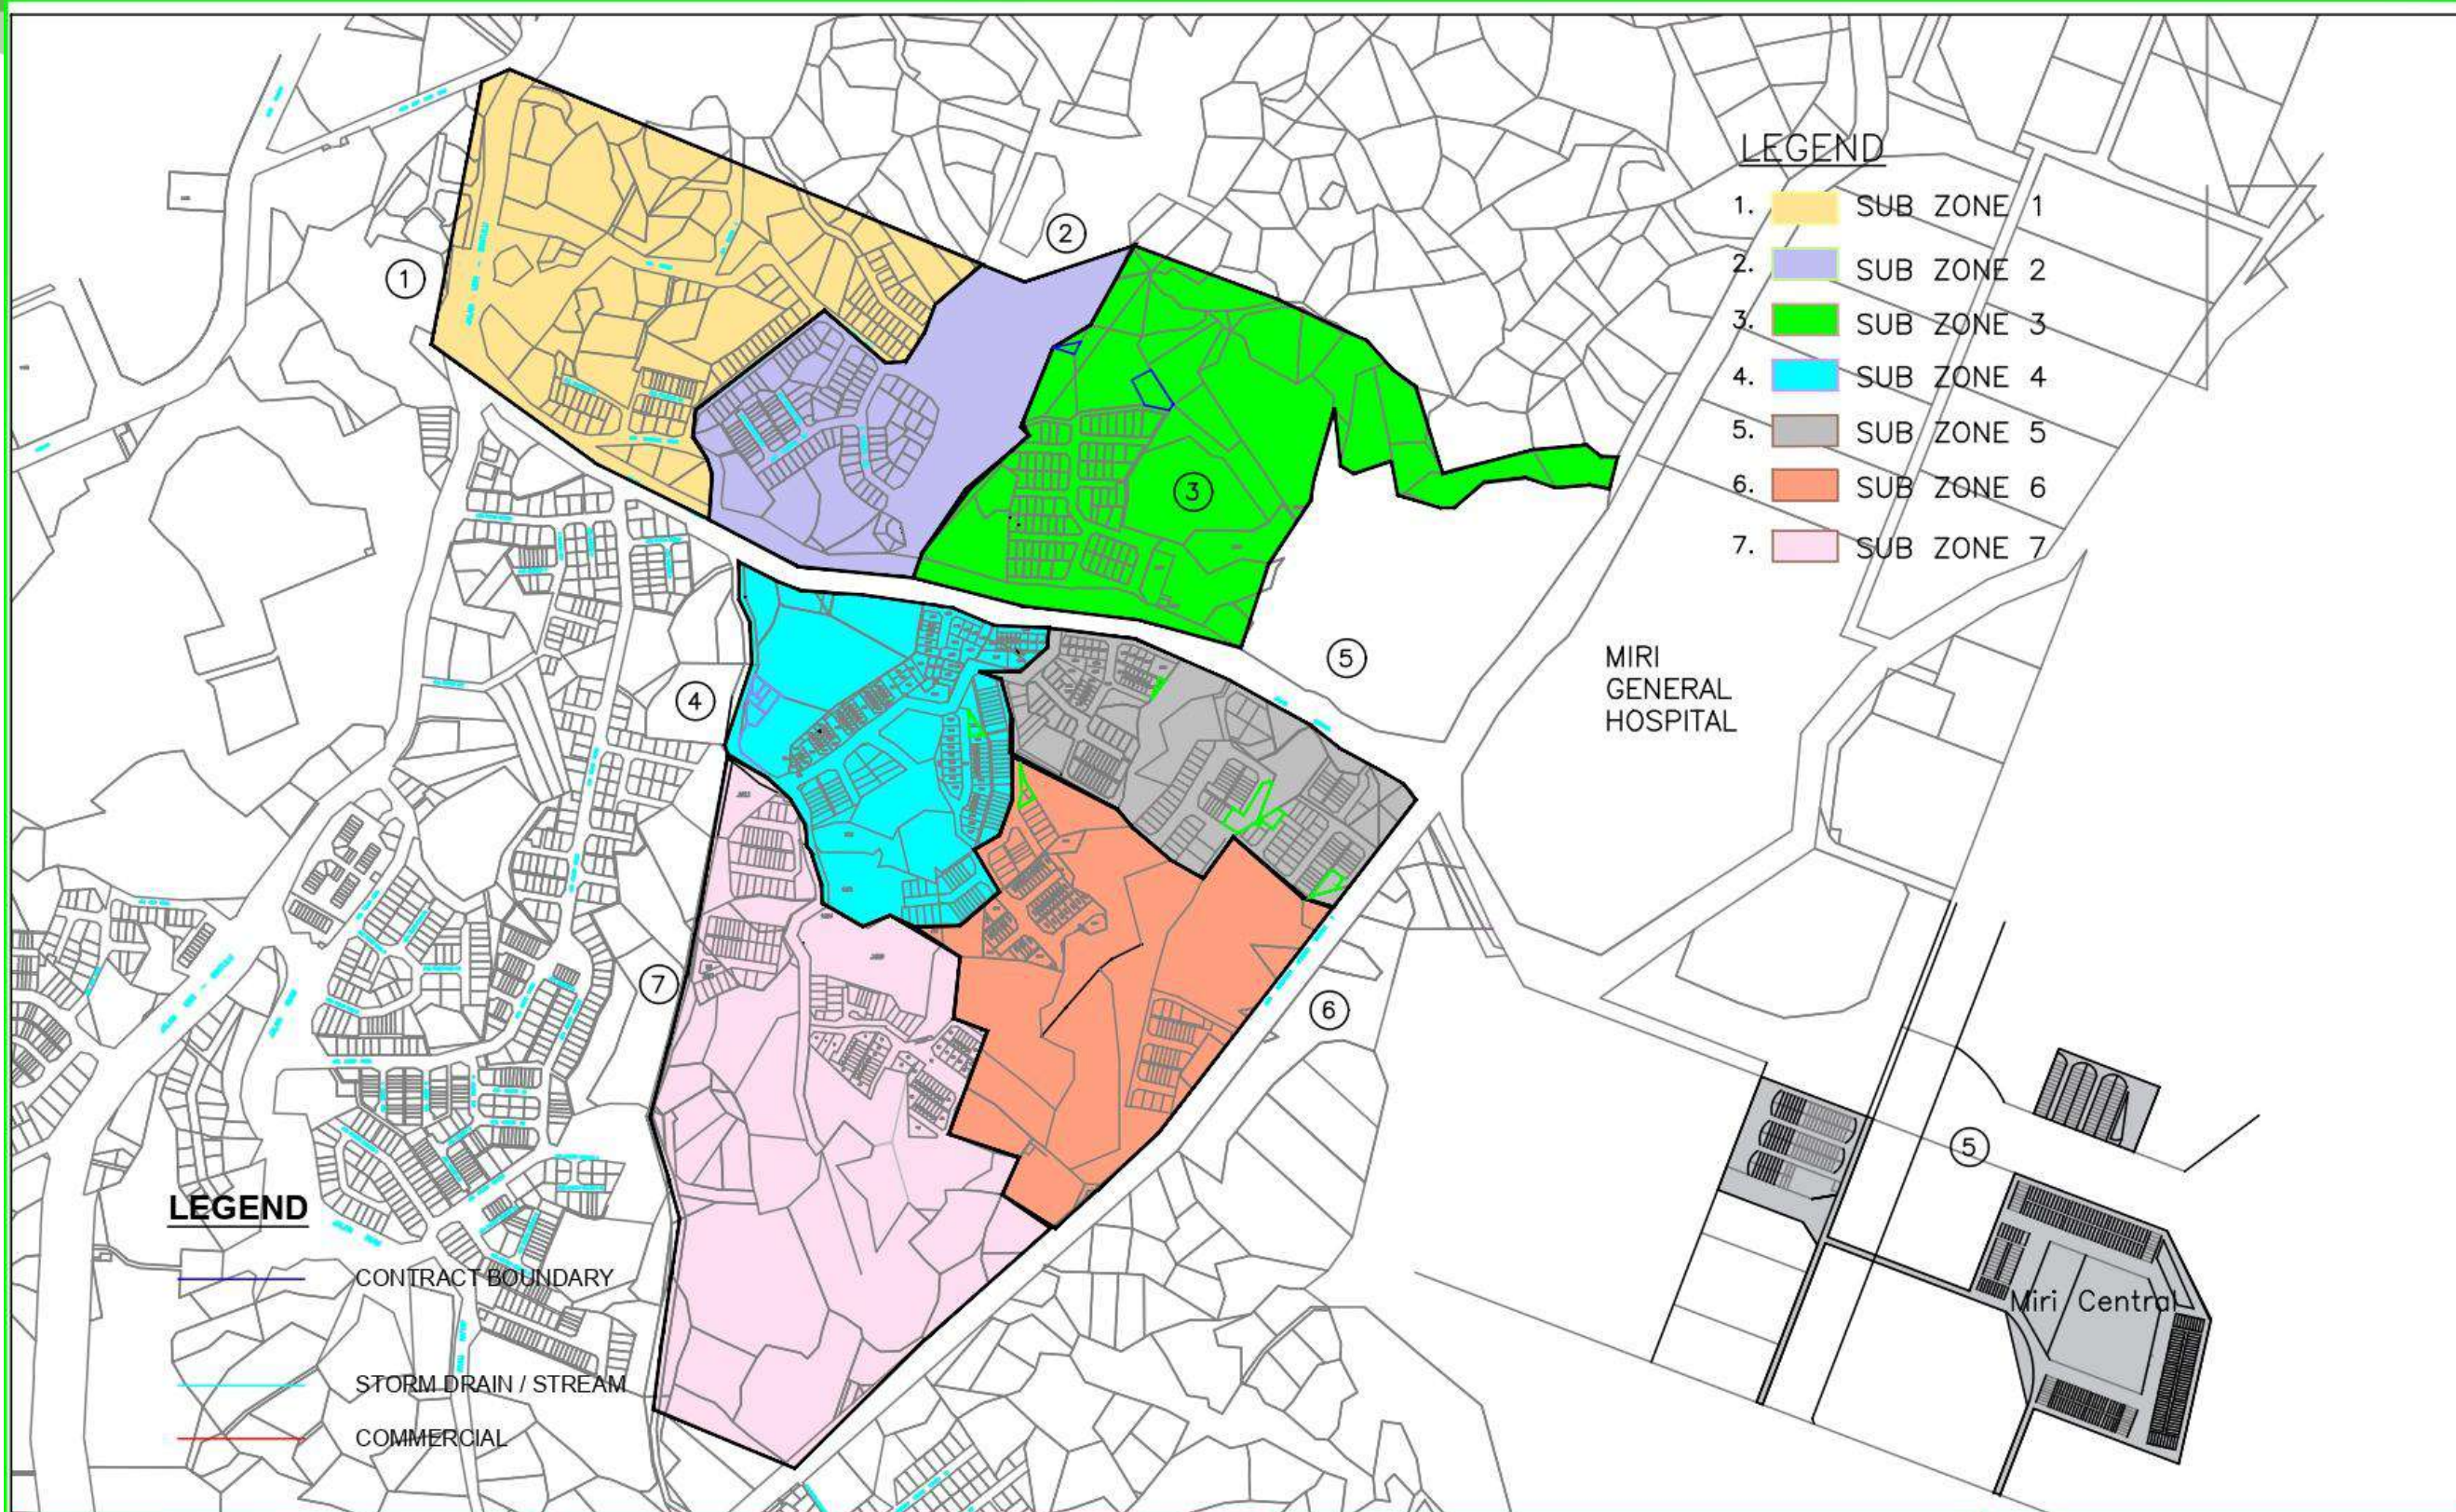

MAJLIS BANDARAYA MIRI

Jalan Bandaraya, Marina Bay
 98000 Miri, Sarawak
 Tel: 085-433501, 433504, 433505
 Fax: 085-415486
 www.miricouncil.gov.my

PROJECT :
**PROPOSED GRASS CUTTING AND DRAIN
 CLEARING AT ZONE 4B/2 FOR YEAR 2026**

COMMENT :

DESIGNED BY :	
DRAWN BY :	
CHECKED BY :	AGREED BY :
DATE : July, 2025	SCALE : As Shown
DRAWING NO : T/20/2026	SHEET NO.: 1