

<b>Zone /Zon</b>	: <b>10A/5</b>
<b>Grass cutting and Drain Clearing Contractor's Name</b>	: <b>BUMI JATI BERSATU SDN BHD (013-5757957)</b>
<b>Council's Hotline No. / No. Hotline Majlis</b>	: 085-420136 (During Office Time )
<b>Type Of Work</b>	: Grasscutting And Drain Clearing At Housing Area
<b>Frequency</b>	: Grasscutting – Twice A Month Drain Clearing - Once A Month
<b>Location</b>	: Desa Indah 1 & 3, Tudan Desaras Phase 6 (Infront of Emart Tudan), Tudan Bus Terminal Station

#### SCHEDULE OF WORK


GRASSCUTTING		DRAIN CLEARING	Subzone	Area
1st session	2nd session	1st session		
1st-2nd	15th-16th	1st-4th	1	Shophouse Area,Jln Indah 1,Lrg Indah 3b,Lor 1-5, Lrg Indah 1b, Lrg Indah 1a, Lrg Indah 3a-1d, Lrg Indah 3b-1, Lrg Indah 3a-1a, Lrg Indah 3a-1b, Lrg Indah 3a-1c,Jln Indah
3th-4th	17th-18th	5th-8th	2	Jln Indah,Lrg Indah 3a-2f,Lrg Indah 3a-2d,Lrg Indah 3a-2b,Lrg Indah 3a-2,Lrg Indah 3a-2e,Lrg Indah 3a-2c,Lrg Indah 3a-2a,Lrg Indah 3a,Lrg Indah 3a-1,Lrg Indah 3a-2,Lrg Indah 3a-3,Lrg Indah 3a-4,Lrg Indah 3a-5,Lrg Indah 3a-6
5th-6th	19th-20th	9th-12th	3	Jln Indah 3,Jln Indah 1,Lembaga Kebajikan Hamidah Yaakup
7th-8th	21st-22th	13th-16th	4	Tudan Desaras Phase 6b/1
9th-10th	23th-24th	17th-20th	5	Tudan Desaras Phase 6b/2
11th-12th	25th-26th	21st-24th	6	Tudan Desaras Phase 6b/2
13th-14th	27th-28th	25th-28th	7	Bus Terminal Tudan,Sk Chung Hua Tudan,Tudan Desaras Phase 6b/4



# MIRI CITY COUNCIL

## JADUAL KERJA PEMOTONGAN RUMPUT & PENYELENGGARAAN PARIT KAWASAN PERUMAHAN

### SCHEDULE OF WORK FOR GRASSCUTTING & DRAIN CLEARING IN HOUSING AREA

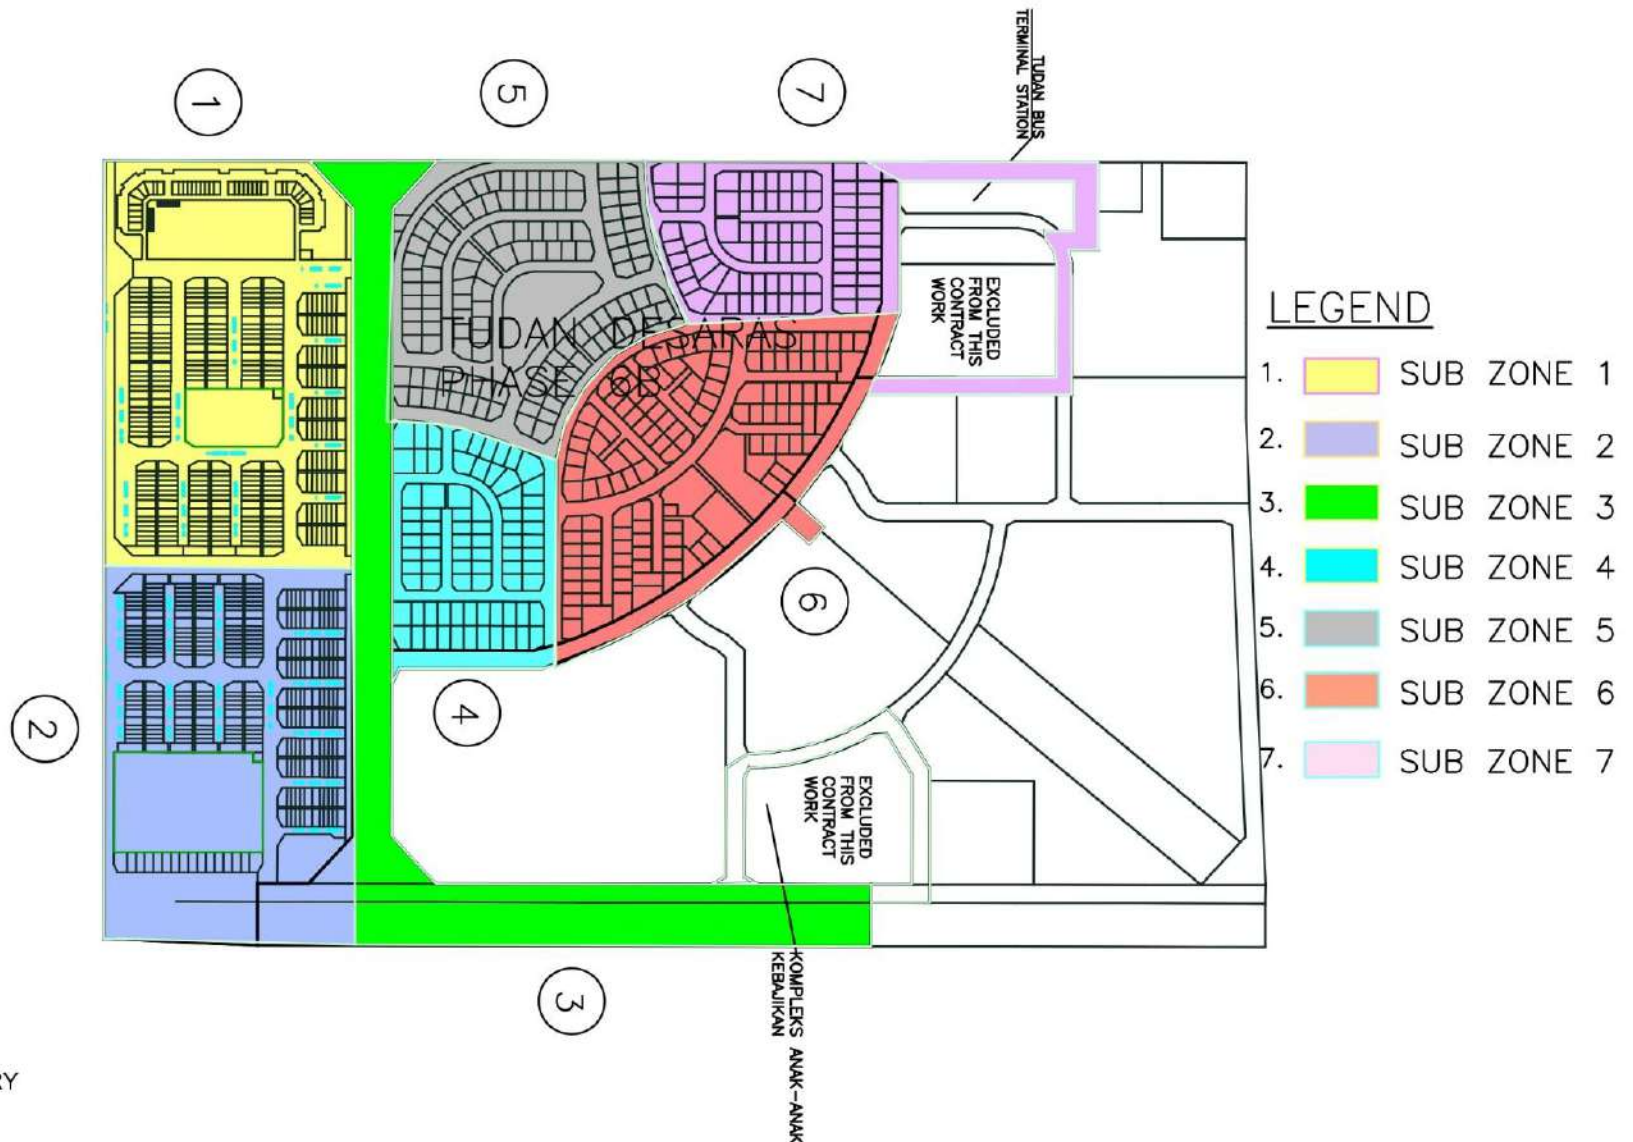

**LEGEND**

— CONTRACT BOUNDARY

— STORM DRAIN / STREAM

— COMMERCIAL

**LEGEND**

1. SUB ZONE 1

2. SUB ZONE 2

3. SUB ZONE 3

4. SUB ZONE 4

5. SUB ZONE 5

6. SUB ZONE 6

7. SUB ZONE 7

**MAJLIS BANDARAYA MIRI**

Jalan Bandaraya, Marina Bay  
 98000 Miri, Sarawak.  
 Tel: 085-433501, 433504, 433505  
 Fax: 085-415486  
 www.miricouncil.gov.my

PROJECT :  
**PROPOSED GRASS CUTTING AND DRAIN  
 CLEARING AT ZONE 10A/5 FOR YEAR 2026**

COMMENT :

DESIGNED BY :	
DRAWN BY :	
CHECKED BY :	AGREED BY :
DATE : July, 2025	SCALE : As Shown
DRAWING NO : T/28/2026	SHEET NO.: 1 / 1

<b>Zone /Zon</b>	: 11A/1
<b>Grass cutting and Drain Clearing Contractor's Name</b>	: SYARIKAT PRIMA JAYA (016-8529995)
<b>Council's Hotline No. / No. Hotline Majlis</b>	: 085-420136 (During Office Time )
<b>Type Of Work</b>	: Grasscutting And Drain Clearing At Housing Area
<b>Frequency</b>	: Grasscutting – Twice A Month Drain Clearing - Once A Month
<b>Location</b>	: New Shophouse, Jalan. Dato Sri Joseph balan Seling, Prima Villa, Grace Avenue & Desa Pujut 1.

**SCHEDULE OF WORK**


GRASSCUTTING		DRAIN CLEARING	Subzone	Area
1st session	2nd session	1st session		
1st-2nd	15th-16th	1st-4th	1	Shoplots - Jalan Dato Seri Joseph Balan Seling, Prima Villa
3th-4th	17th-18th	5th-8th	2	Grace Avenue, KPJ Miri Specialist Hospital
5th-6th	19th-20th	9th-12th	3	Jalan Dato Permaisuri 5, Permyjaya, Permymall, Desa Pujut
7th-8th	21st-22th	13th-16th	4	Jalan Dato Permaisuri 5A, Lrg. 10, Lrg. 10A, Lrg. 8, Lrg. 7, Lrg 6, Lrg. 5, Lrg. 4, Lrg. 4 - 2A (Shoplots) Lrg 2-1, Lrg. 2-1D, Lrg. 2-1E, Lrg. 2F, Lrg. 9, Lrg. 9-2, Lrg 9-1, Lrg. 9-1A
9th-10th	23th-24th	17th-20th	5	Lrg. 4, Lrg. 4-1, Jalan Permaisuri 5A, Lrg. 5, Lrg. 2-2,vLrg. 3, Lrg. 3-2, Lrg. 3-3, Lrg 2, Jalan Dato Permaisuri 5
11th-12th	25th-26th	21st-24th	6	Jalan Dato Permaisuri 5, Lrg. 5-2, Lrg. 5-2A, Lrg. 1, Jalan Dato Permaisuri 5B, Lrg. 1A, Lrg. 1A-1, Lrg. 1A-2, Lrg. 3, Lrg 3-3, Lrg 3-2, Lrg 3-1, Lrg. 4, Lrg. 4-1
13th-14th	27th-28th	25th-28th	7	Lrg. 6, Lrg. 7, Lrg 7-1, Lrg. 7-2, Lrg. 8, Lrg. 8-1, Lrg 8-2, Lrg. 8-3, Lrg. 9, Lrg. 9-1, Lrg. 9-2, Lrg. 9-2A, Lrg. 10, Lrg. 10A, Lrg. 10-1, Jalan Dato Permaisuri 6



# MIRI CITY COUNCIL

## JADUAL KERJA PEMOTONGAN RUMPUT & PENYELENGGARAAN PARIT KAWASAN PERUMAHAN

### SCHEDULE OF WORK FOR GRASSCUTTING & DRAIN CLEARING IN HOUSING AREA

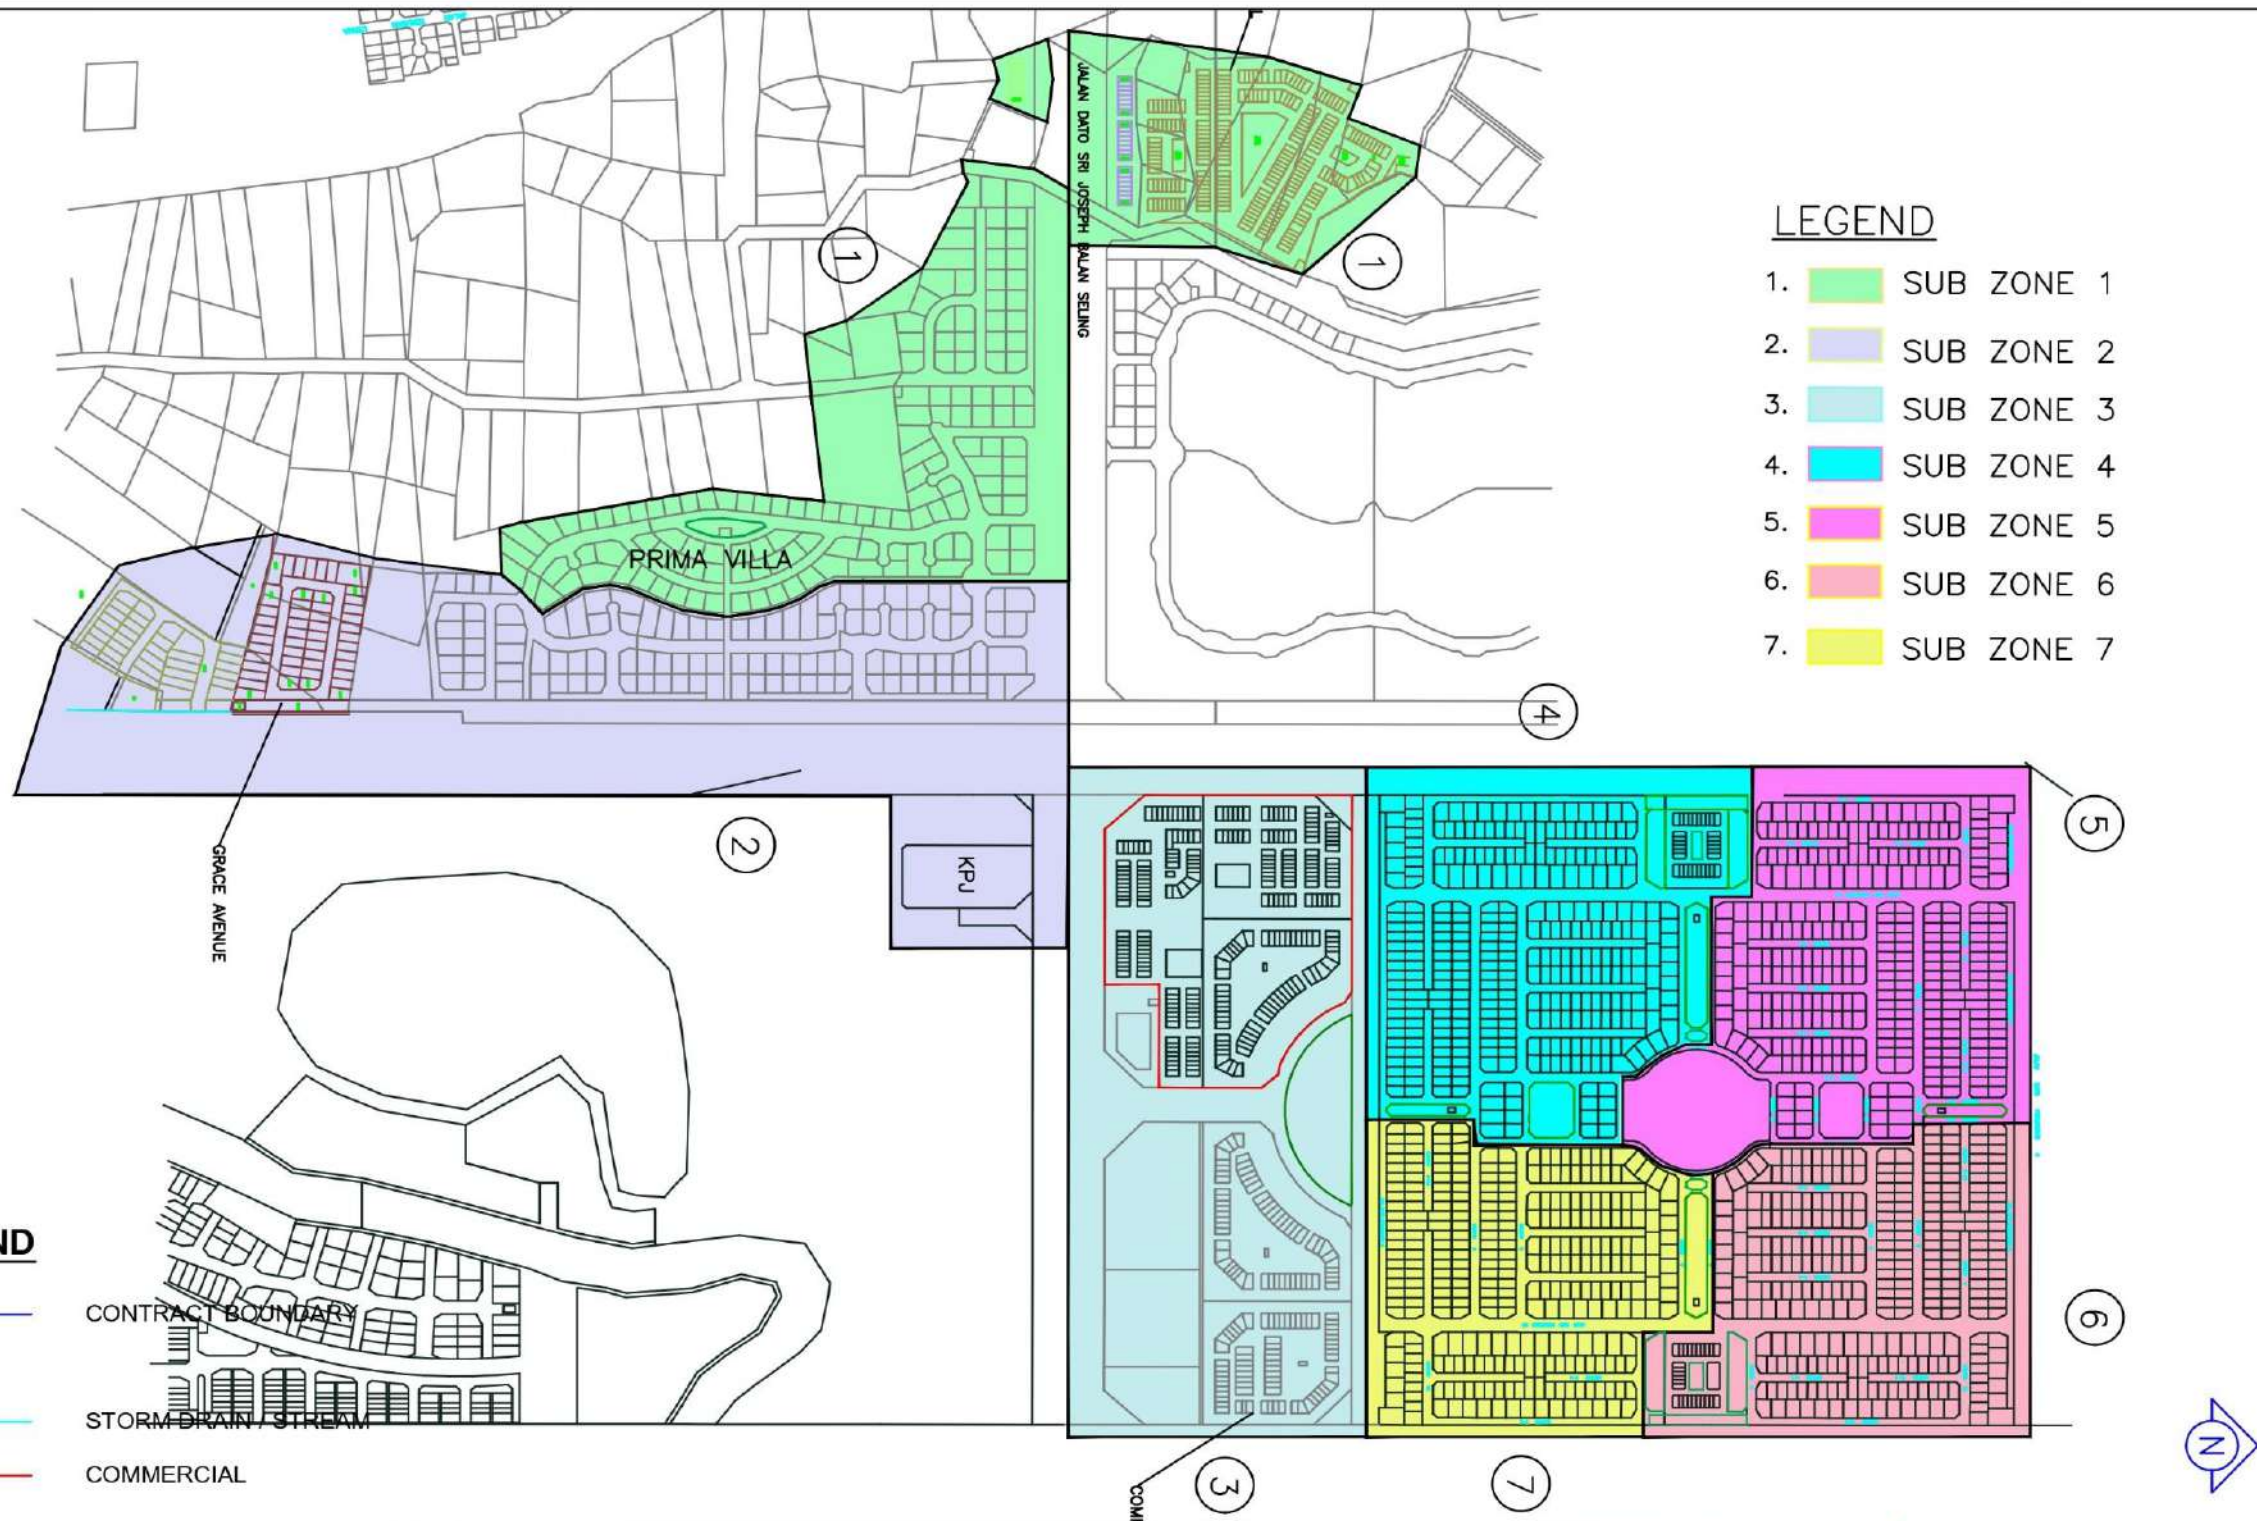

- LEGEND**
- 1.  SUB ZONE 1
  - 2.  SUB ZONE 2
  - 3.  SUB ZONE 3
  - 4.  SUB ZONE 4
  - 5.  SUB ZONE 5
  - 6.  SUB ZONE 6
  - 7.  SUB ZONE 7

- LEGEND**
- CONTRACT BOUNDARY
  - STORM DRAIN / STREAM
  - COMMERCIAL

**MAJLIS BANDARAYA MIRI**

Jalan Bandaraya, Marina Bay  
 98000 Miri, Sarawak  
 Tel: 085-433501, 433504, 433505  
 Fax: 085-415486  
 www.miricouncil.gov.my

PROJECT :  
**PROPOSED GRASS CUTTING AND DRAIN  
 CLEARING AT ZONE 11A/1 FOR YEAR 2026**

COMMENT :

DESIGNED BY :	
DRAWN BY :	
CHECKED BY :	AGREED BY :
DATE : July 2025	SCALE : As Shown
DRAWING NO : T/29/2026	SHEET NO: 1

<b>Zone /Zon</b>	: 11A/2
<b>Grass cutting and Drain Clearing Contractor's Name</b>	: MAJU SELATONG SDN BHD (019-6787575)
<b>Council's Hotline No. / No. Hotline Majlis</b>	: 085-420136 (During Office Time)
<b>Type Of Work</b>	: Grasscutting And Drain Clearing At Housing Area
<b>Frequency</b>	: Grasscutting – Twice A Month
	: Drain Clearing - Once A Month
<b>Location</b>	: Desa Indah Phase I & Phase II

**SCHEDULE OF WORK**


GRASSCUTTING		DRAIN CLEARING	Subzone	Area
1st session	2 <sup>nd</sup> session	1st session		
1st-2nd	15th-16th	1st-4th	1	Jalan Dato Permaisuri 4, Jalan Dato Permaisuri 3C (Lrg. 7,6,5,4) - Desa Indah Ph. 1
3th-4th	17th-18th	5th-8th	2	Jalan Dato Permaisuri 3C (Lrg. 4 Lrg. 3A, Lrg. 2A, Lrg. 3, Lrg 3-4, Lrg. 3-1) - Desa Indah Ph. 1
5th-6th	19th-20th	9th-12th	3	Lrg. 3, Lrg. 2, Lrg. 1, Jalan Dato Permaisuri 3A & 3B, Jalan Dato Permaisuri 3C - Desa Indah Ph. 1
7th-8th	21st-22th	13th-16th	4	Jalan Dato Permaisuri 3D (Lrg. 6, Lrg. 6-1, Lrg. 6-2, Lrg. 6-3, Lrg. 7 - Desa Indah Ph. 2)
9th-10th	23th-24th	17th-20th	5	Lrg. 3, Lrg. 3-1, Lrg. 3-2, Lrg. 3-4, Lrg. 5, Lrg. 4 (Desa Indah Ph. 2)
11th-12th	25th-26th	21st-24th	6	Jalan Dato Permaisuri 3 (Lrg. 1, Lrg. 2, Lrg. 3)
13th-14th	27th-28th	25th-28th	7	Jalan Dato Permaisuri 3E, Jalan Dato Permaisuri 3F



# MIRI CITY COUNCIL

## JADUAL KERJA PEMOTONGAN RUMPUT & PENYELENGGARAAN PARIT KAWASAN PERUMAHAN

### SCHEDULE OF WORK FOR GRASSCUTTING & DRAIN CLEARING IN HOUSING AREA

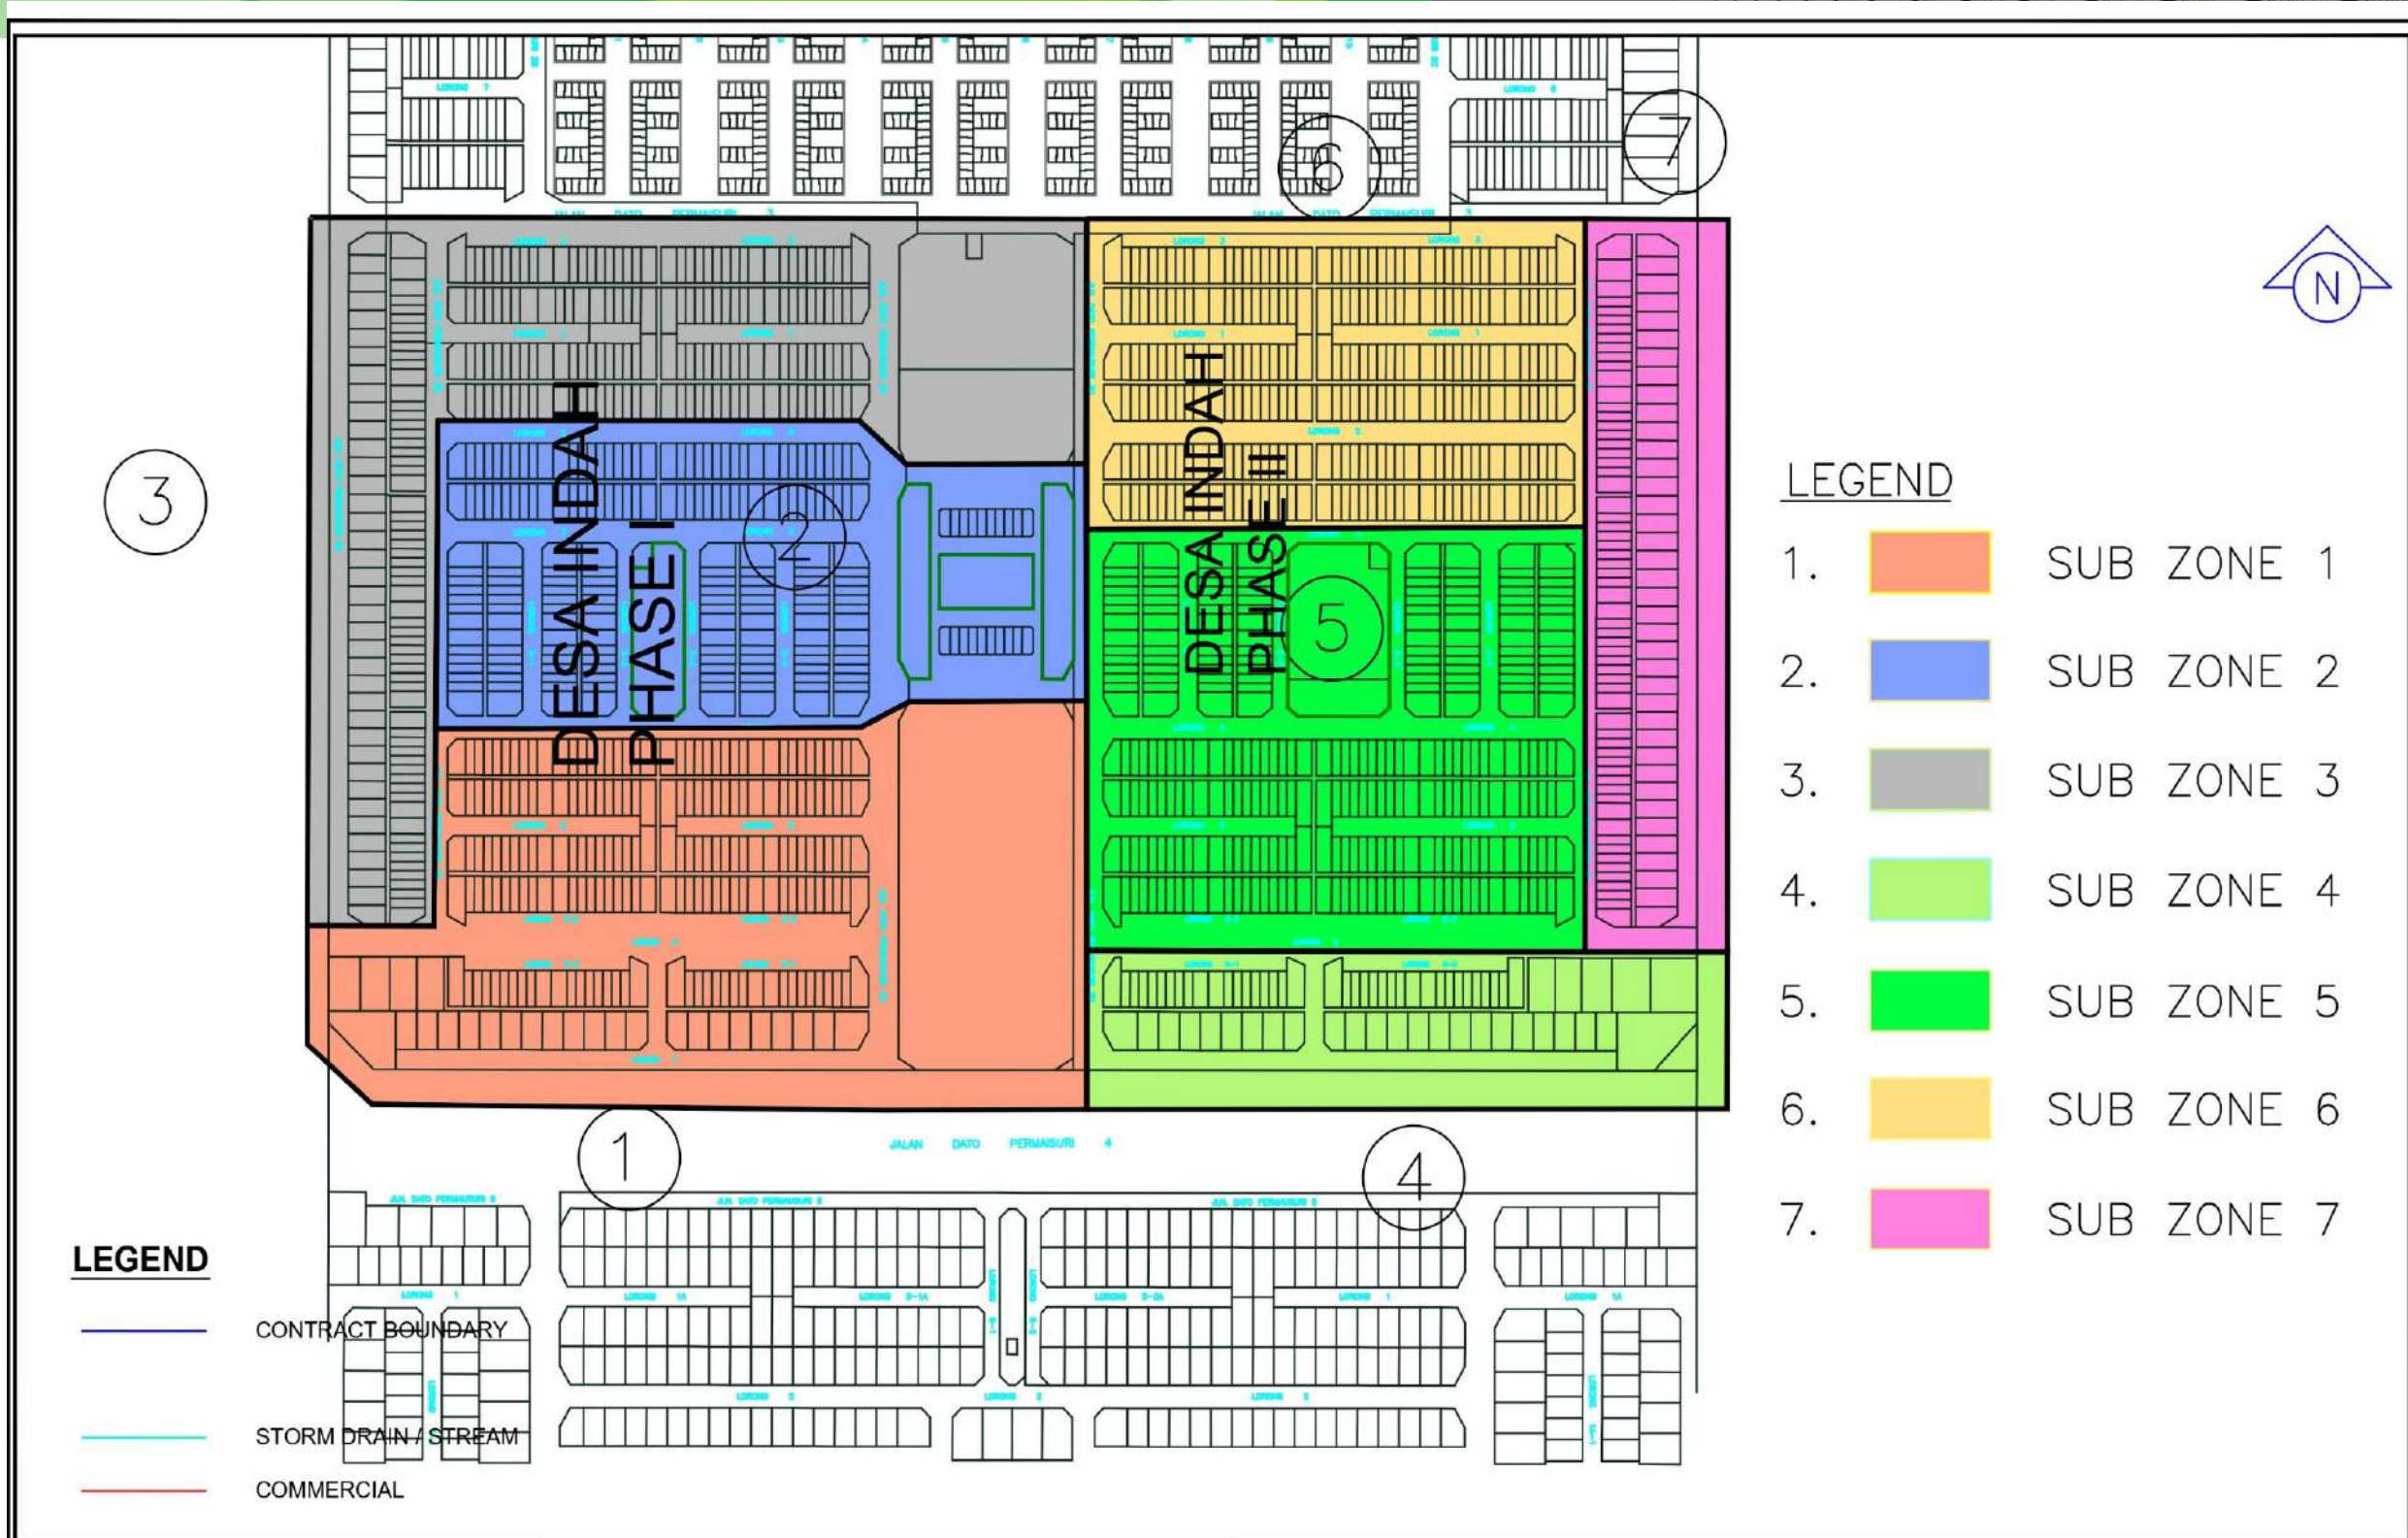

**MAJLIS BANDARAYA MIRI**

Jalan Bandaraya, Marina Bay  
 98000 Miri, Sarawak.  
 Tel: 085-433501, 433504, 433505  
 Fax: 085-415486  
 www.miricouncil.gov.my

PROJECT :  
**PROPOSED GRASS CUTTING AND DRAIN  
 CLEARING AT ZONE 11A/2 FOR YEAR 2026**

COMMENT :

DESIGNED BY :	
DRAWN BY :	
CHECKED BY :	AGREED BY :
DATE : July, 2025	SCALE : As Shown
DRAWING NO : T/30/2026	SHEET NO.: 1 / 1





# MIRI CITY COUNCIL

## JADUAL KERJA PEMOTONGAN RUMPUT & PENYELENGGARAAN PARIT KAWASAN PERUMAHAN

### SCHEDULE OF WORK FOR GRASSCUTTING & DRAIN CLEARING IN HOUSING AREA

<b>Zone /Zon</b>	: 11A/3				
<b>Grass cutting and Drain Clearing Contractor's Name</b>	: MAJU SELATONG SDN. BHD (019-6787575)				
<b>Council's Hotline No. / No. Hotline Majlis</b>	: 085-420136 (During Office Time )				
<b>Type Of Work</b>	: Grasscutting And Drain Clearing At Housing Area				
<b>Frequency</b>	: Grasscutting – Twice A Month Drain Clearing - Once A Month				
<b>Location</b>	: Link Quadruplex, RPR Bandar Baru Permyjaya & Taman Permai				
SCHEDULE OF WORK					
GRASSCUTTING		DRAIN CLEARING		Subzone	Area
1st session	2nd session	1st session			
1st&2nd	15th&17th	1st-4th	1	Jln Permaisuri 3,Jln Dato Permaisuri 3E,Jln Dato Permaisuri 3F, Lor 4-1&4-2, Lor 4-8	
3rd&4th	17th&19th	5th-8th	2	Jln Dato Permaisuri 2A,Jln Dato Permaisuri 2B, Jln Dato Permaisuri 2C, Lrg 1,Lrg 2,Lrg 1-4,Lrg 1-5,Lrg 1-6,Lrg 1-7,Lrg 1-8	
5th&6th	19th&20th	9th-12th	3	Jln Dato Permaisuri 1A,Jln Dato Permaisuri 1B,Lrg 1,Lrg 2,Lrg 2-4C,Lrg 2-4B,Lrg 2-4A,Lrg 4A,Lrg 6A	
7th&8th	21st&22nd	13th-16th	4	Jln Dato Permaisuri 1B,Kwsn Perumahan Taman Permai	
9th&10th	23rd&24th	17th-20th	5	Jln Tudan,Lrg 5A-4,Lrg 4A,Lrg 5A,Lrg 6A,Lrg 7A,Lrg 8A,Lrg 9A,Lrg 5A-2	
11st&12nd	25th&26th	21st-24th	6	Jln Tudan,Jln Dato Permaisuri 1C,Lrg 2,Lrg 3,Lrg 4,Lrg 5,Lrg 2A,Lrg 2B	
13rd&14th	27th&28th	25th-28th	7	Lrg 6,Lrg 7,Lrg 9,Lrg 5-1,Lrg 5-2	

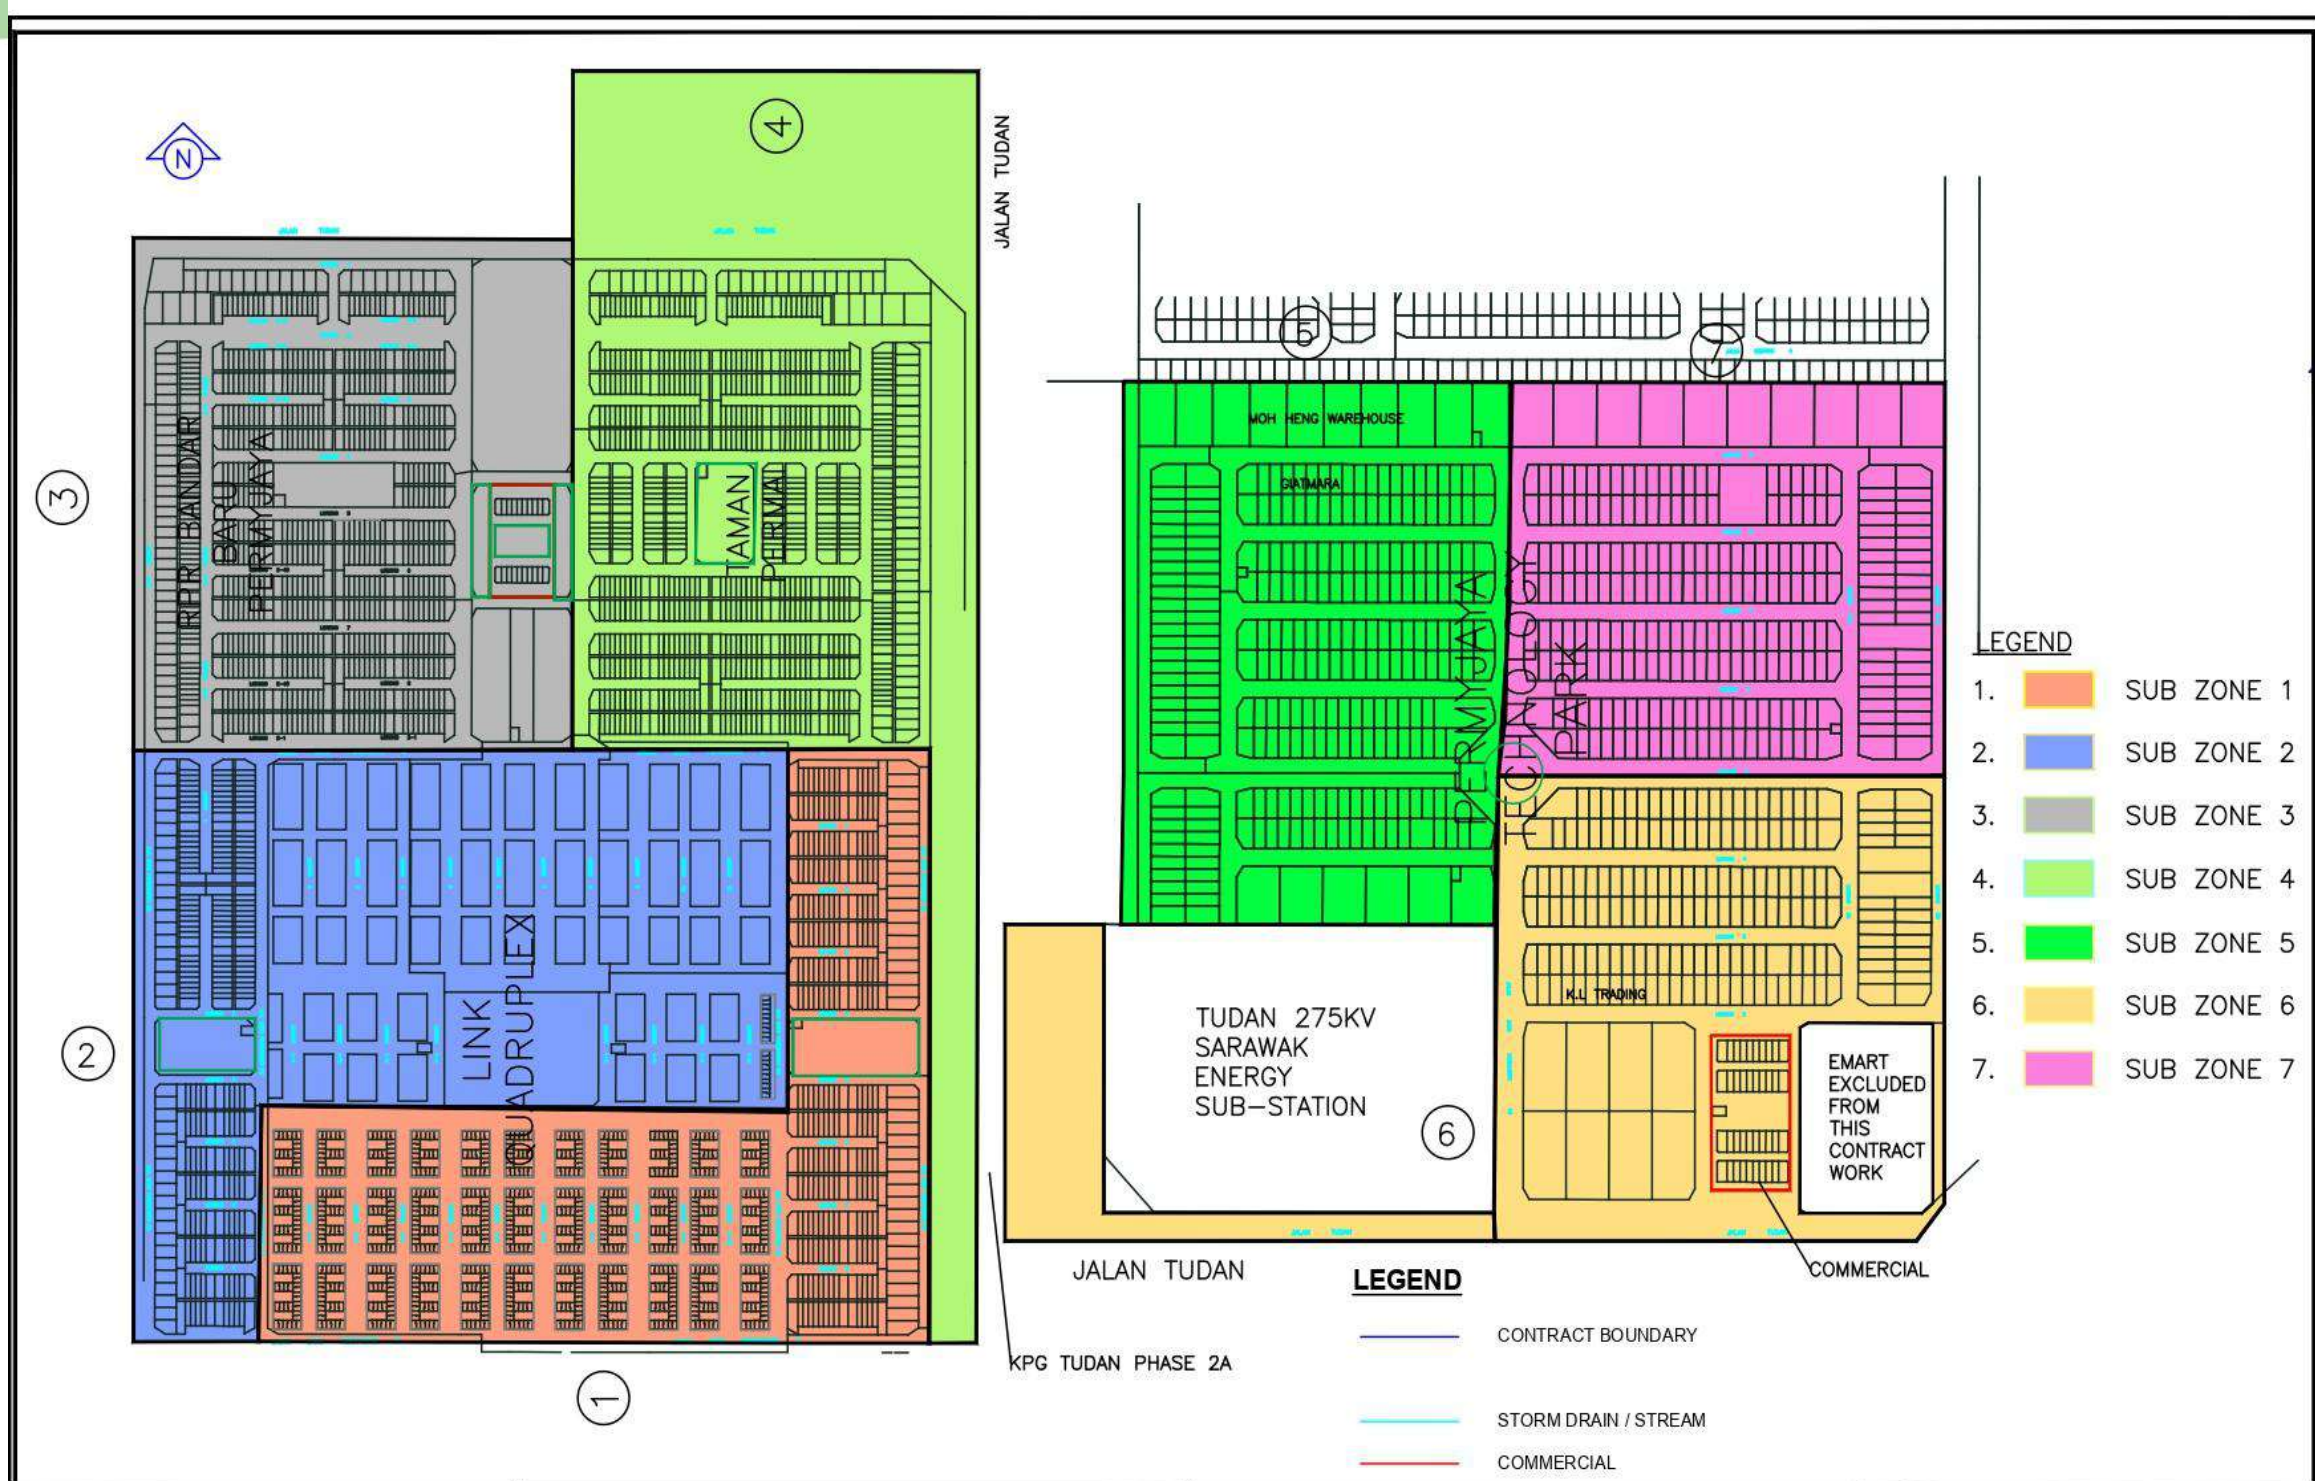

<b>MAJLIS BANDARAYA MIRI</b>  Jalan Bandaraya, Marina Bay 98000 Miri, Sarawak Tel: 085-433501, 433504, 433505 Fax: 085-415486 www.miricouncil.gov.my	PROJECT : <b>PROPOSED GRASS CUTTING AND DRAIN          CLEARING AT ZONE 11A/3 FOR YEAR 2026</b>	COMMENT :	DESIGNED BY : DRAWN BY : CHECKED BY : DATE : July, 2025 DRAWING NO : T/31/2026	AGREED BY : SCALE : As Shown SHEET NO.: 1 1
---	---	-----------	-----------------------------------------------------------------------------------------------	------------------------------------------------------

<b>Zone /Zon</b>	: 12A/1
<b>Grass cutting and Drain Clearing Contractor's Name</b>	: DLL ENTERPRISE (010-8113226)
<b>Council's Hotline No. / No. Hotline Majlis</b>	: 085-420136 (During Office Time )
<b>Type Of Work</b>	: Grasscutting And Drain Clearing At Housing Area
<b>Frequency</b>	: Grasscutting – Twice A Month Drain Clearing - Once A Month
<b>Location</b>	: Tudan Ph. 4 & 5, Jalan. Delima, Jalan Seroja, jalan Ketapang

#### SCHEDULE OF WORK


GRASSCUTTING		DRAIN CLEARING	Subzone	Area
1st session	2nd session	1st session		
1st-2nd	15th-16th	1st-4th	1	Lrg. Delima 3, Lrg. Delima 3A, Lrg. Delima 3B, Lrg. Delima 3C, Lrg. Delima F, Lrg. Delima 7, Lrg. Delima 7B
3th-4th	17th-18th	5th-8th	2	Lrg. Delima 2, Lrg. Delima 4, Lrg. Delima 4A, Lrg. Delima 4B, Lrg. Delima 4C
5th-6th	19th-20th	9th-12th	3	Lrg. Delima 4D, Lrg. Delima 4E, Lrg. Delima 4F,
7th-8th	21st-22th	13th-16th	4	Lrg. Delima 7B-1
9th-10th	23th-24th	17th-20th	5	Jalan Ketapang, Lrg. Ketapang 7, Lrg. Ketapang 9, Lrg. Ketapang 9D, Lrg. Ketapang 13
11th-12th	25th-26th	21st-24th	6	Lrg. Seroja 2, Lrg. Seroja 4, Lrg. Seroja 8
13th-14th	27th-28th	25th-28th	7	Lrg. Seroja 1, Lrg. Seroja 3, Lrg. Seroja 3A Lrg. Seroja 5A, Lrg. Seroja 6, Lrg. Seroja 7, Lrg. Seroja 9



## MIRI CITY COUNCIL

### JADUAL KERJA PEMOTONGAN RUMPUT & PENYELENGGARAAN PARIT KAWASAN PERUMAHAN

#### SCHEDULE OF WORK FOR GRASSCUTTING & DRAIN CLEARING IN HOUSING AREA

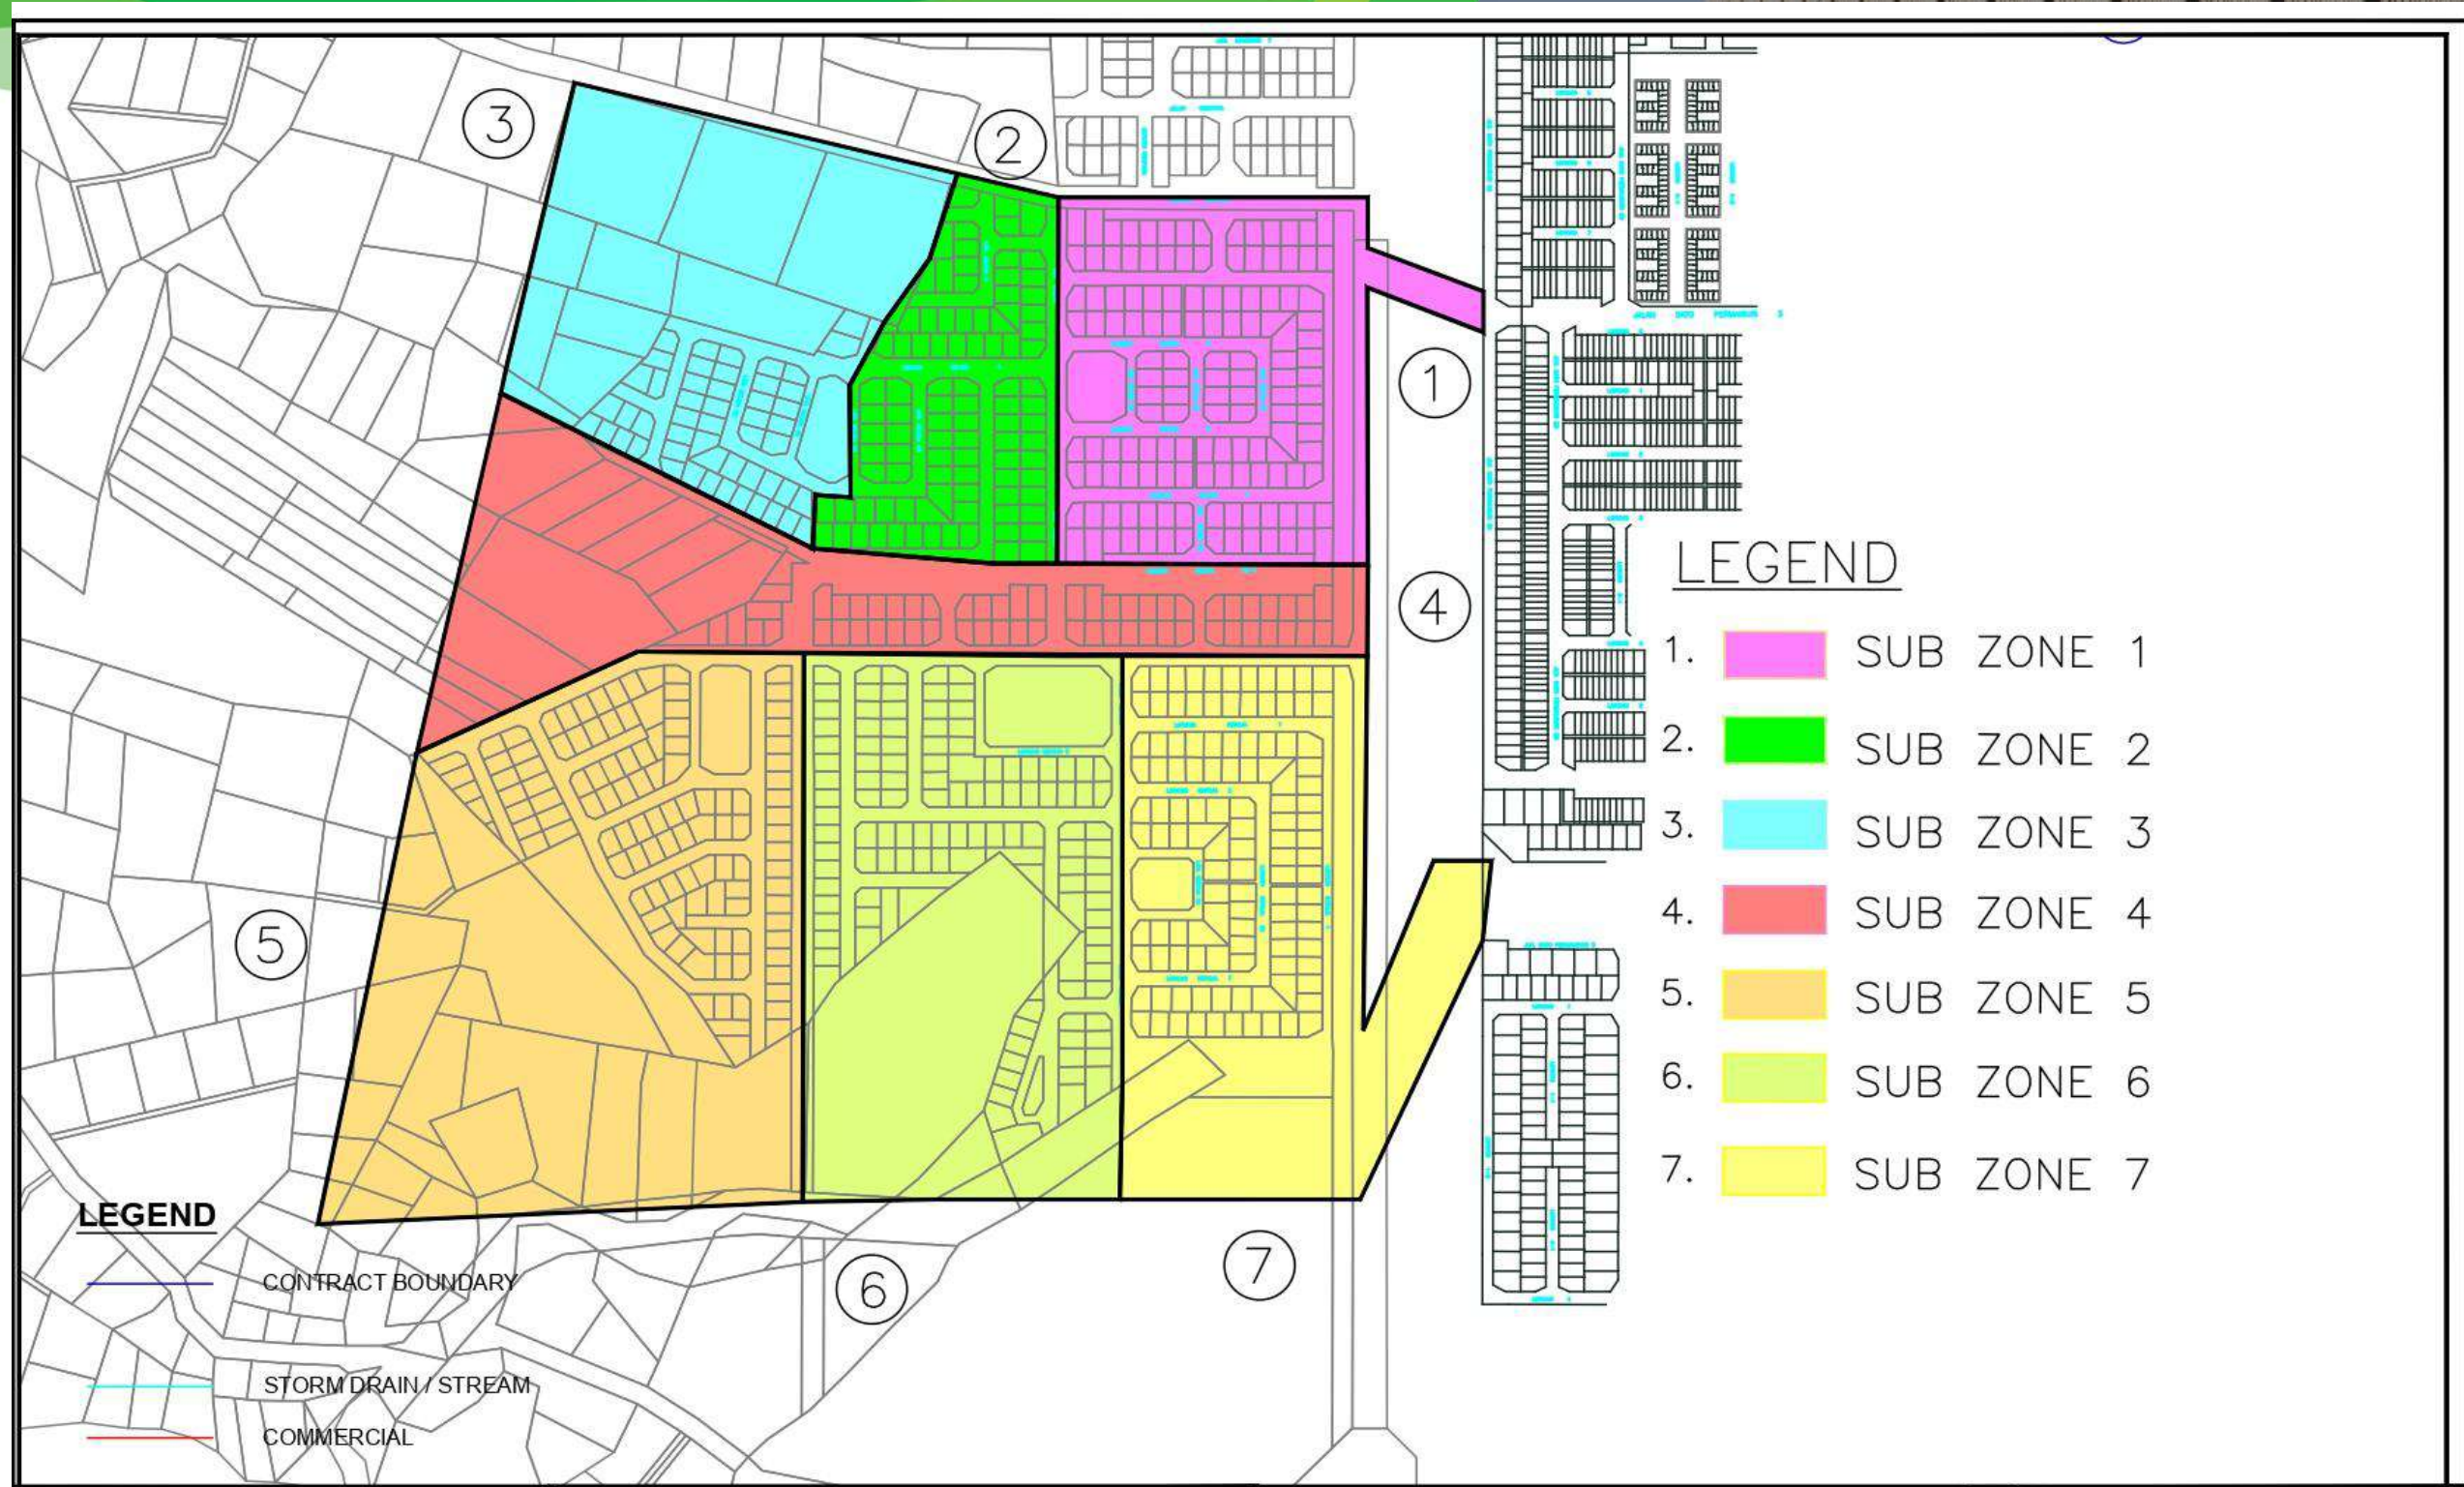

**MAJLIS BANDARAYA MIRI**

Jalan Bandaraya, Marina Bay  
 98000 Miri, Sarawak  
 Tel: 085-433501, 433504, 433505  
 Fax: 085-415486  
 www.miricouncil.gov.my

PROJECT :  
**PROPOSED GRASS CUTTING AND DRAIN  
 CLEARING AT ZONE 12A/1 FOR YEAR 2026**

COMMENT :

DESIGNED BY :	
DRAWN BY :	
CHECKED BY :	AGREED BY :
DATE : July, 2025	SCALE : As Shown
DRAWING NO : T/32/2026	SHEET NO.: 1 / 1

<b>Zone /Zon</b>	: <b>12A/2</b>
<b>Grass cutting and Drain Clearing Contractor's Name</b>	: <b>DLL ENTERPRISE (010-8113226)</b>
<b>Council's Hotline No. / No. Hotline Majlis</b>	: 085-420136 (During Office Time)
<b>Type Of Work</b>	: Grasscutting And Drain Clearing At Housing Area
<b>Frequency</b>	: Grasscutting - Twice A Month Drain Clearing - Once A Month
<b>Location</b>	: Tudan Ph. 1 & 3 (Lrg. Melor, Jalan Kiambang, Jalan Cempaka)

#### SCHEDULE OF WORK


GRASSCUTTING		DRAIN CLEARING	Subzone	Area
1st session	2nd session	1st session		
1st-2nd	15th-16th	1st-4th	1	Jalan Melor, Lrg. Melor 2, Lrg. Melor 2A, Lrg. Melor 2B
3th-4th	17th-18th	5th-8th	2	Lrg. Melor 1A, Lrg. Melor 1B, Lrg. Melor 1C, Lrg. Melor 3, Lrg. Melor 3B, Lrg. Melor 3B-1
5th-6th	19th-20th	9th-12th	3	Jalan Kiambang, Lrg. Kiambang 2
7th-8th	21st-22th	13th-16th	4	Lrg. Kiambang 1, Jalan Kiambang 1A, 1B, 1C
9th-10th	23th-24th	17th-20th	5	Lrg. Kiambang 4, Lrg. Kiambang 4A, Jalan Kiambang
11st-12th	25th-26th	21st-24th	6	Lrg. Kiambang 5, 5A, 5B, 5C, Lrg. Kiambang 7, Jalan Cempaka
13th-14th	27th-28th	25th-28th	7	Lrg Kiambang 4, Lrg Cempaka



## MIRI CITY COUNCIL

### JADUAL KERJA PEMOTONGAN RUMPUT & PENYELENGGARAAN PARIT KAWASAN PERUMAHAN

#### SCHEDULE OF WORK FOR GRASSCUTTING & DRAIN CLEARING IN HOUSING AREA

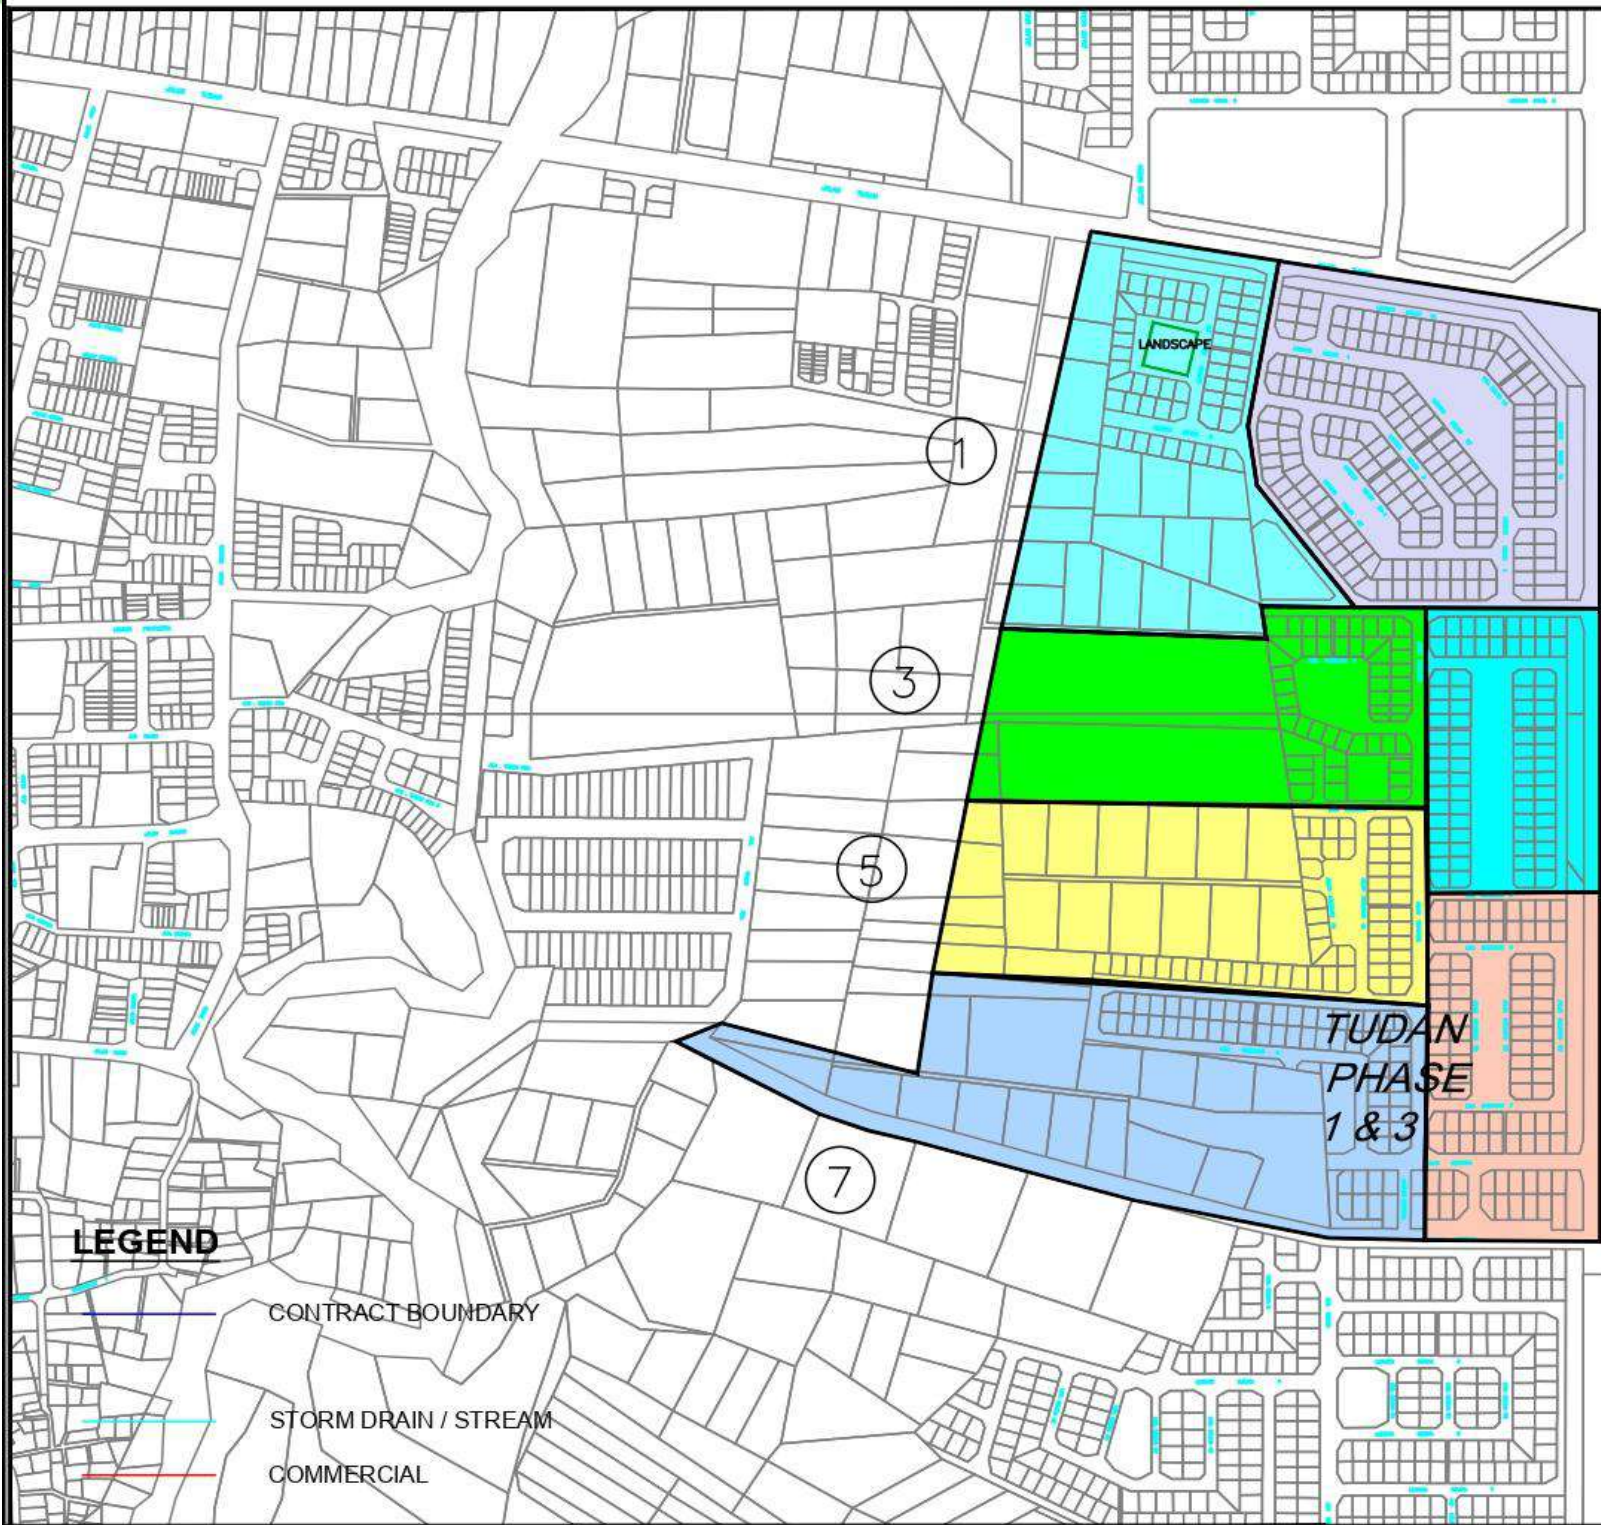

- ② **LEGEND**
- 1.  SUB ZONE 1
  - 2.  SUB ZONE 2
  - 3.  SUB ZONE 3
  - 4.  SUB ZONE 4
  - 5.  SUB ZONE 5
  - 6.  SUB ZONE 6
  - 7.  SUB ZONE 7

**LEGEND**

--- CONTRACT BOUNDARY

--- STORM DRAIN / STREAM

--- COMMERCIAL

**MAJLIS BANDARAYA MIRI**

Jalan Bandaraya, Marina Bay  
 98000 Miri, Sarawak  
 Tel: 085-433501, 433504, 433505  
 Fax: 085-415486  
 www.miricouncil.gov.my

PROJECT :

**PROPOSED GRASS CUTTING AND DRAIN  
 CLEARING AT ZONE 12A/2 FOR YEAR 2026**

COMMENT :

DESIGNED BY :	
DRAWN BY :	
CHECKED BY :	AGREED BY :
DATE : July, 2025	SCALE : As Shown
DRAWING NO : T/33/2026	SHEET NO.: 1

<b>Zone /Zon</b>	: 12B/1
<b>Grass cutting and Drain Clearing Contractor's Name</b>	: TEN INTAKE SDN BHD (0168948586)
<b>Council's Hotline No. / No. Hotline Majlis</b>	: 085-420136 (During Office Time )
<b>Type Of Work</b>	: Grasscutting And Drain Clearing At Housing Area
<b>Frequency</b>	: Grasscutting - Twice A Month
	: Drain Clearing - Once A Month
<b>Location</b>	: Jalan Spring, Jalan Enau, Jalan Embun, Jalan Kekwa, Jalan Bario, Jalan Camina, Jalan Taman RBA, Jalan Tmn RBA 3, Jalan Kpg Pengkalan 1 -3, Taman RBA, Tmn RBA 3

#### SCHEDULE OF WORK

GRASSCUTTING		DRAIN CLEARING	Subzone	Area
1st session	2nd session	1st session		
1st-2nd	15th-16th	1st-4th	1	Jalan Taman RBA, Jalan Taman RBA 2, Jalan Taman RBA 3, Jalan Taman RBA 4
3th-4th	17th-18th	5th-8th	2	Jalan Gajus, Jalan Duri, Jalan Gasing, Jalan Poinsettia
5th-6th	19th-20th	9th-12th	3	Jalan Spring, Jalan Enau, Jalan Fergie, Jalan Embun, Jalan Empulur, Jalan Kekwa, Jalan Lily, Jalan Maple
7th-8th	21st-22th	13th-16th	4	Jalan Ciku, Jalan Bario, Jalan Canina, Jalan Kasuari,
9th-10th	23th-24th	17th-20th	5	Jalan Kpg Pengkalan, Jalan Kpg Pengkalan 3
11st-12th	25th-26th	21st-24th	6	Jalan Kpg. Pengkalan 1, Jalan Kpg Pengkalan 2
13th-14th	27th-28th	25th-28th	7	Sg. Miri Kecil


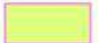







## MIRI CITY COUNCIL



JADUAL KERJA PEMOTONGAN RUMPUT & PENYELENGGARAAN PARIT KAWASAN PERUMAHAN


SCHEDULE OF WORK FOR GRASSCUTTING & DRAIN CLEARING IN HOUSING AREA

**LEGEND**

- 1.  SUB ZONE 1
- 2.  SUB ZONE 2
- 3.  SUB ZONE 3
- 4.  SUB ZONE 4
- 5.  SUB ZONE 5
- 6.  SUB ZONE 6
- 7.  SUB ZONE 7

**LEGEND**

-  CONTRACT BOUNDARY
-  STORM DRAIN / STREAM
-  COMMERCIAL

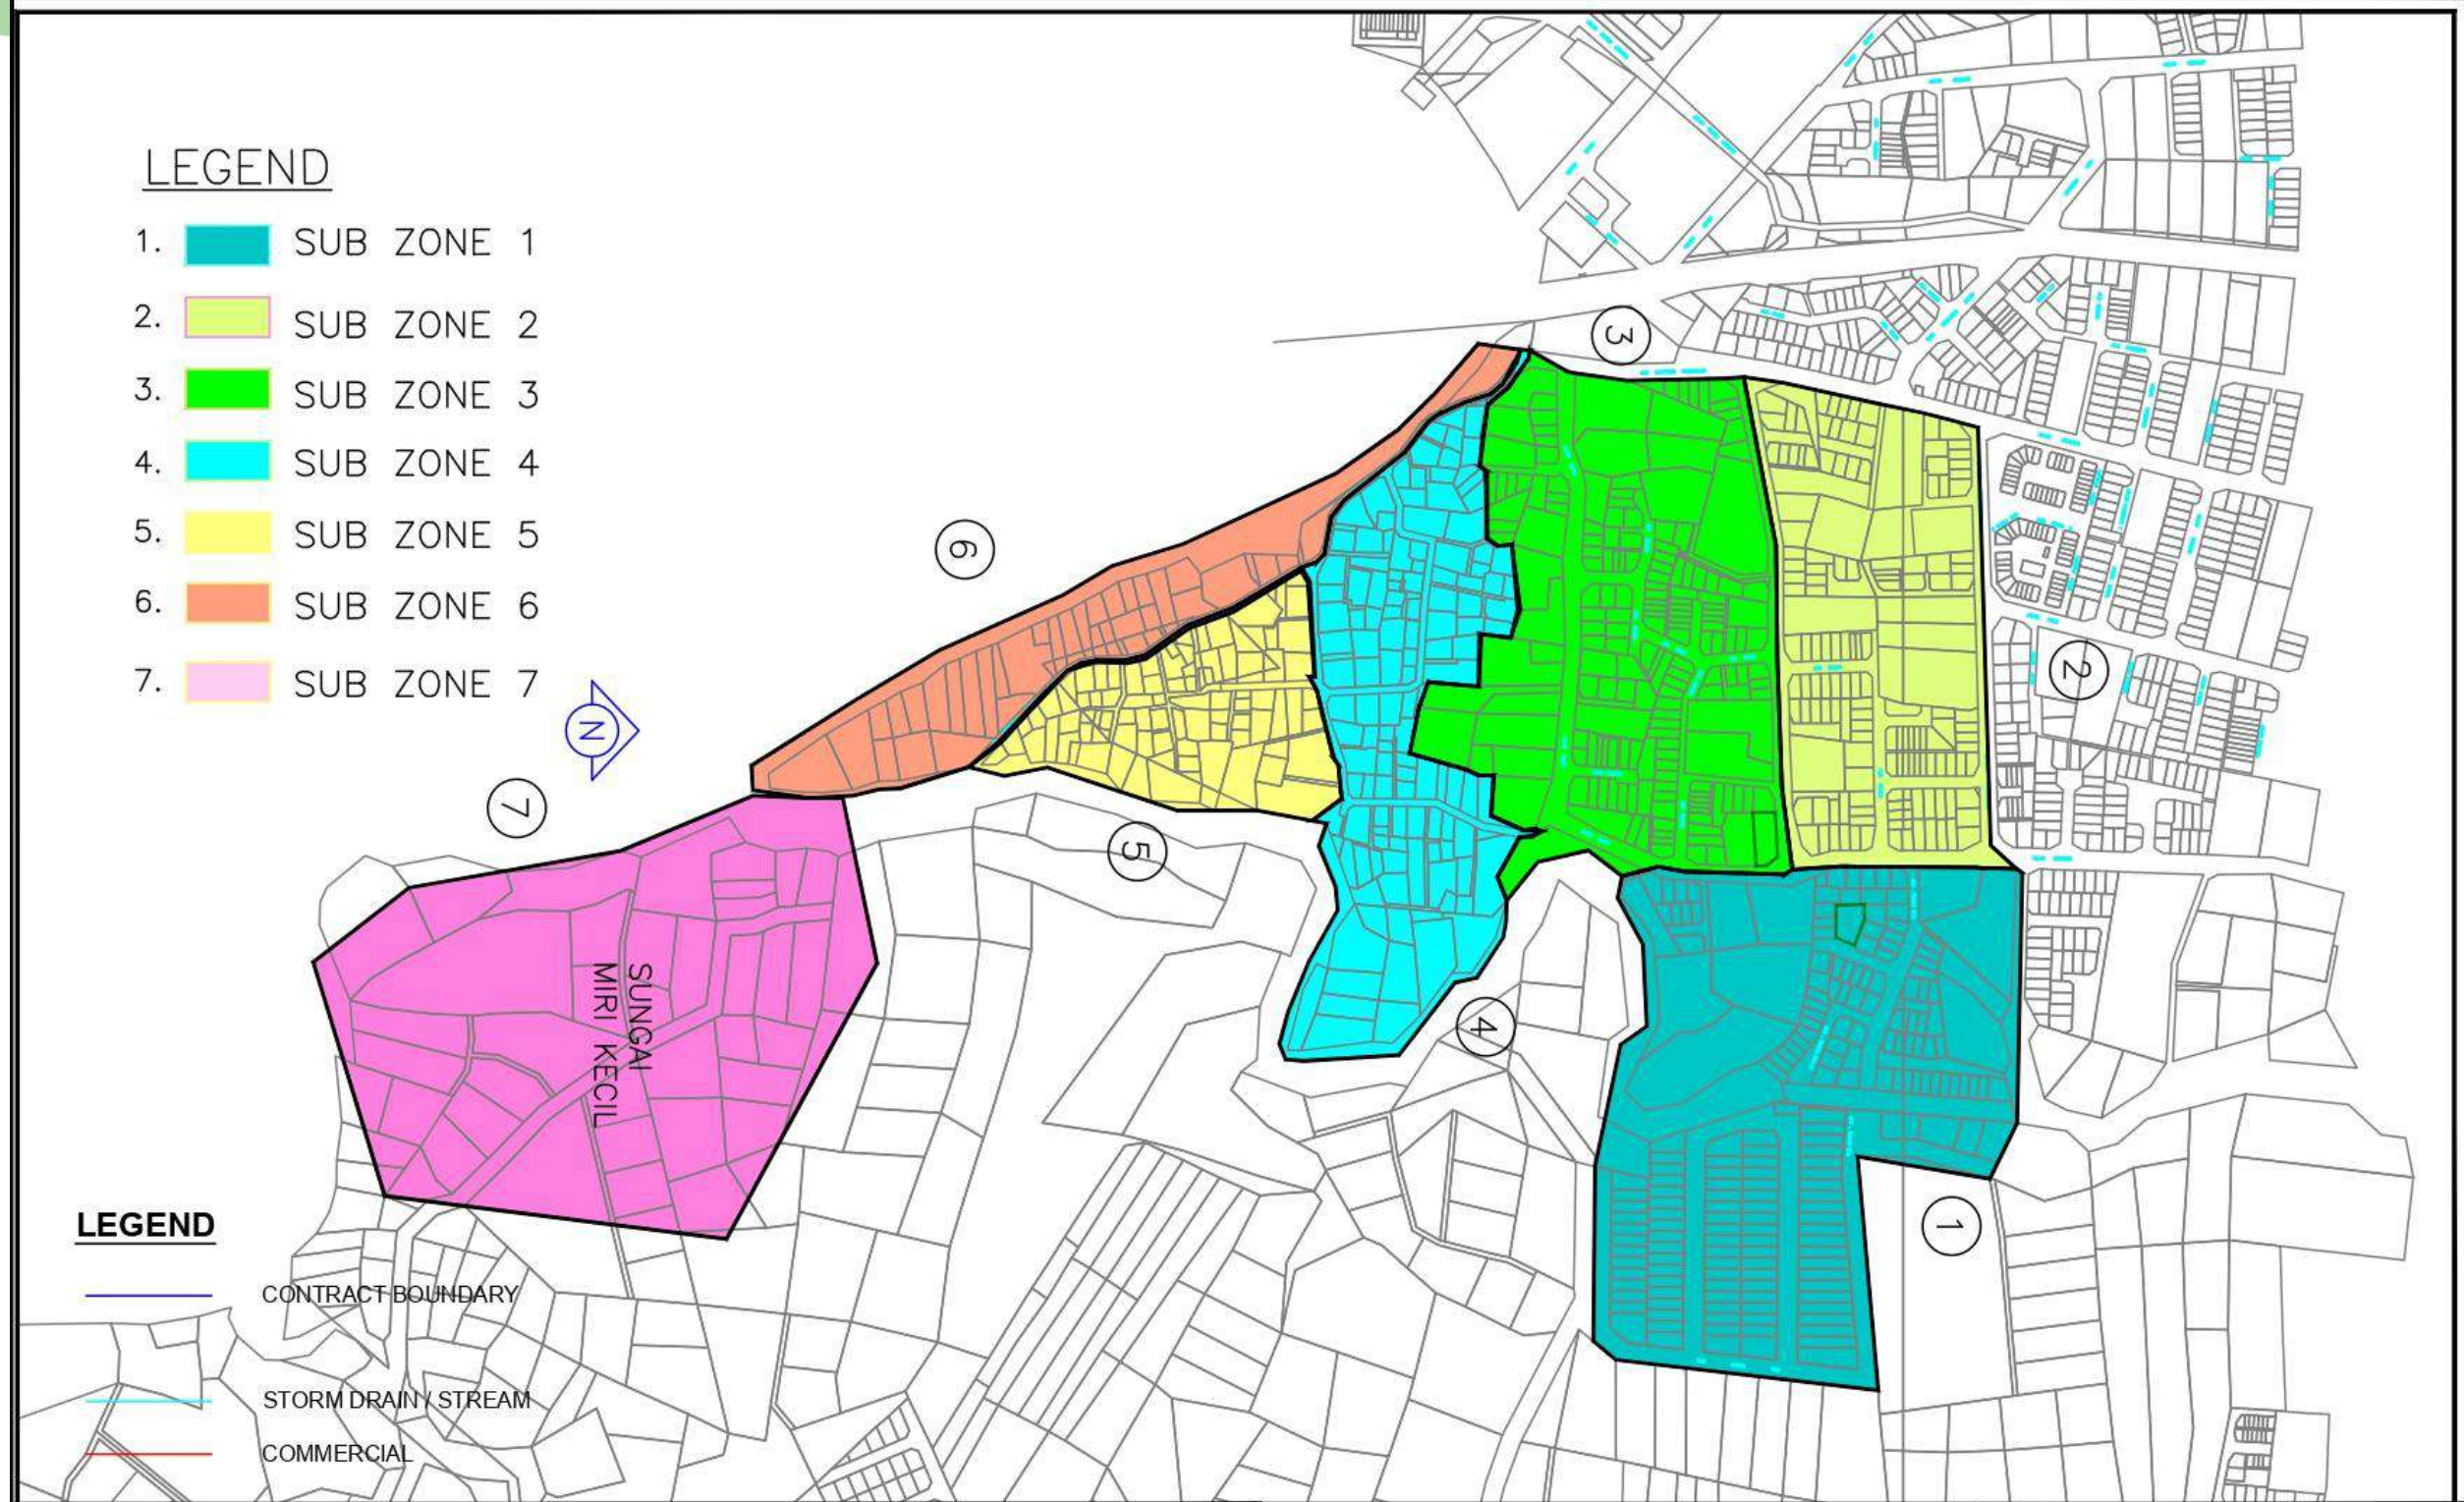

**MAJLIS BANDARAYA MIRI**

Jalan Bandaraya, Marina Bay  
 98000 Miri, Sarawak  
 Tel: 085-433501, 433504, 433505  
 Fax: 085-415486  
 www.miricouncil.gov.my

PROJECT :

**PROPOSED GRASS CUTTING AND DRAIN  
 CLEARING AT SUPER CONTRACT FOR YEAR  
 2026 (8A/2,12B/1,12B/2,13B/1,13B/2,13B/3 &  
 13B/4)**

COMMENT :

**ZONE 12B/1**

DESIGNED BY :

DRAWN BY :

CHECKED BY :

DATE : July,2025

DRAWING NO :

T/40/2026

AGREED BY :

SCALE : As Shown

SHEET NO:

1

1

<b>Zone /Zon</b>	: 12B/2
<b>Grass cutting and Drain Clearing Contractor's Name</b>	: TEN INTAKE SDN BHD (0168948586)
<b>Council's Hotline No. / No. Hotline Majlis</b>	: 085-420136 (During Office Time )
<b>Type Of Work</b>	: Grasscutting And Drain Clearing At Housing Area
<b>Frequency</b>	: Grasscutting - Twice A Month Drain Clearing - Once A Month
<b>Location</b>	: Jalan Kpg Cina, Jalan Poinsettia, Jalan Picasso, Jalan Lyrebird, Jalan Polly, Jalan Konnifer, Jalan Tudan, Jalan Topsis, Jalan Basol, Jalan Tigris

#### SCHEDULE OF WORK


GRASSCUTTING		DRAIN CLEARING		Subzone	Area
1st session	2nd session	1st session			
1st-2nd	15th-16th	1st-4th		1	Jalan Tudan
3th-4th	17th-18th	5th-8th		2	Jalan Balsam, Lrg. Balsam 2, Lrg. Balsam 2A, Lrg. Balsam 4, Lrg. Balsam 4A
5th-6th	19th-20th	9th-12th		3	Jalan Konnifer, Jalan Konnifer 1, Jalan Konnifer 1B, Jalan Konnifer 2, Jalan Konnifer 3, Jalan Konnifer 4
7th-8th	21st-22th	13th-16th		4	Jalan Poly, Jalan Foetidan Jalan Angsa, Jalan Rugosa, Jalan Alam, Jalan Topsis, Jalan Tigris, Jalan Desa, Jalan Poinsettia, Jalan Labu
9th-10th	23th-24th	17th-20th		5	Jalan Pandora, Jalan Camar, Jalan Batang, Jalan Basol, Jalan Belatok, Jalan Lyrebird - 1, Lrg. Fiona, Lrg. Fiona 2, Lrg. Andira
11st-12th	25th-26th	21st-24th		6	Jalan Cempaka, Lrg. Cempaka 2, Lrg. Cempaka 3, Jalan Armada, Jalan Lyrebirs, Jalan Picasso
13th-14th	27th-28th	25th-28th		7	Jalan Kpg Cina, Jalan Harus, Jalan Halia, Jalan Sukun, Jalan Kuini



## MIRI CITY COUNCIL

JADUAL KERJA PEMOTONGAN RUMPUT & PENYELENGGARAAN PARIT KAWASAN PERUMAHAN

SCHEDULE OF WORK FOR GRASSCUTTING & DRAIN CLEARING IN HOUSING AREA

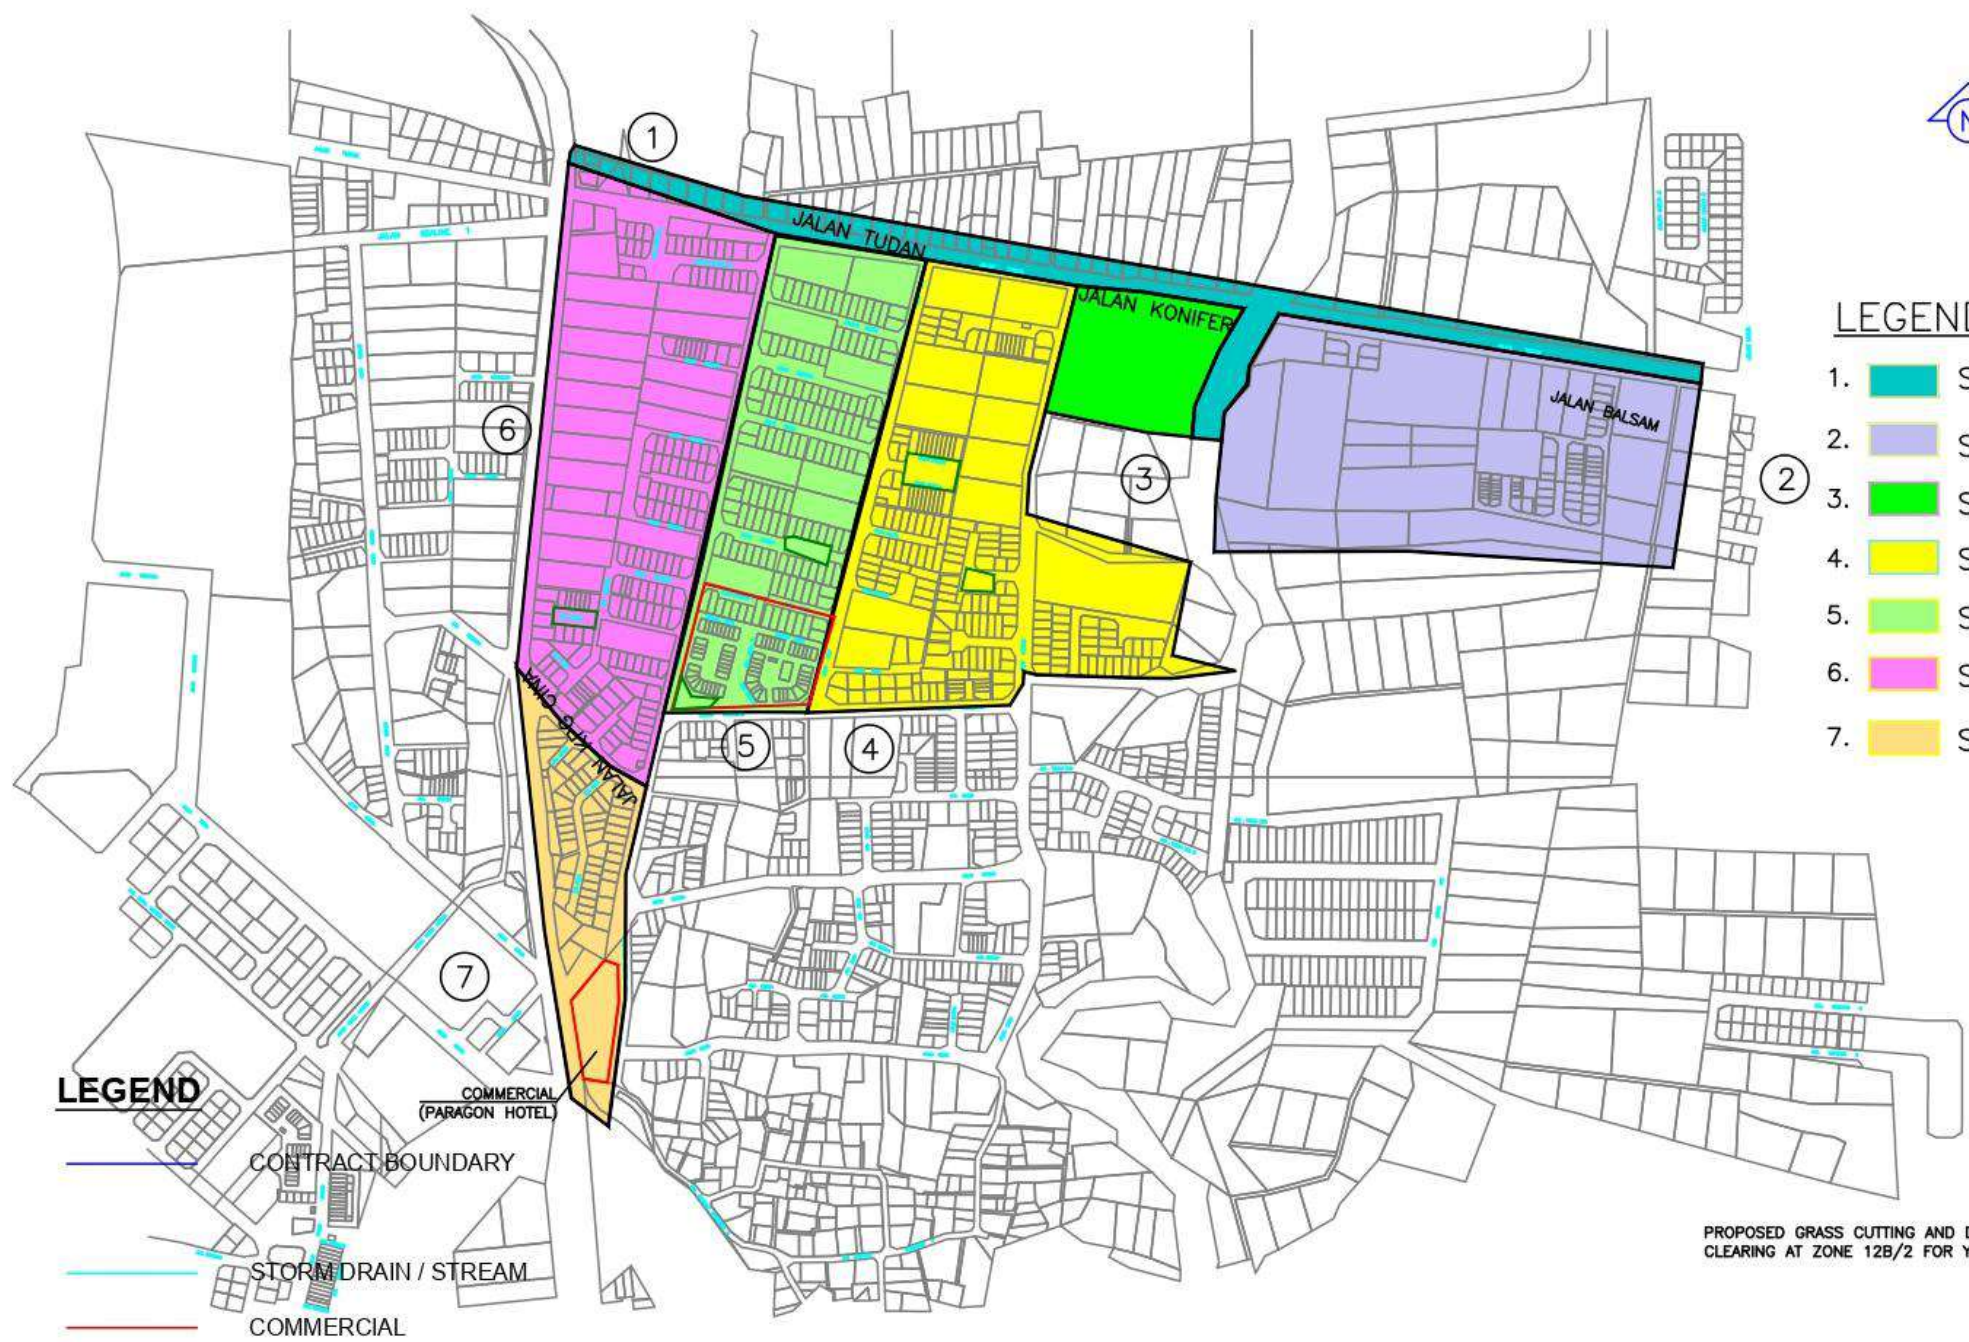

**LEGEND**

- 1.  SUB ZONE 1
- 2.  SUB ZONE 2
- 3.  SUB ZONE 3
- 4.  SUB ZONE 4
- 5.  SUB ZONE 5
- 6.  SUB ZONE 6
- 7.  SUB ZONE 7

**LEGEND**

- CONTRACT BOUNDARY
- STORM DRAIN / STREAM
- COMMERCIAL

PROPOSED GRASS CUTTING AND DRAIN CLEARING AT ZONE 12B/2 FOR YEAR 2020

**MAJLIS BANDARAYA MIRI**

Jalan Bandaraya, Marina Bay  
 98000 Miri, Sarawak  
 Tel: 085-433501, 433504, 433505  
 Fax: 085-415486  
 www.miricouncil.gov.my

PROJECT :  
**PROPOSED GRASS CUTTING AND DRAIN CLEARING AT SUPER CONTRACT ZONE FOR YEAR 2026 ( 8A/2,12B/1,12B/2,13B/1,13B/2,13B/3 & 13B/4**

COMMENT :  
**ZONE 12B/2**

DESIGNED BY :	
DRAWN BY :	
CHECKED BY :	AGREED BY :
DATE : July, 2025	SCALE : As Shown
DRAWING NO : T/40/2026	SHEET NO.: 1

<b>Zone /Zon</b>	: <b>13A1</b>
<b>Grass cutting and Drain Clearing Contractor's Name</b>	: <b>ALAF WARISAN SDN BHD (016-8948586)</b>
<b>Council's Hotline No. / No. Hotline Majlis</b>	: 085-420136 (During Office Time)
<b>Type Of Work</b>	: Grasscutting And Drain Clearing At Housing Area
<b>Frequency</b>	: Grasscutting - Twice A Month Drain Clearing - Once A Month
<b>Location</b>	: Tudan Phase 2, 2A & Tudan Desaras, Jln Perdana, Jln Harmoni, Jln Mulia, Jln Sejahtera

**SCHEDULE OF WORK**


GRASSCUTTING		DRAIN CLEARING		Subzone	Area
1st session	2nd session	1st session			
1st-2nd	15th-16th	1st-4th		1	Jln Tudan(Median Road),Shophouse Ah Hong,Lrg Mulia 2 ,Lrg Mulia 2b,Jln Mulia,Lrg Mulia 2c,Lrg Mulia 2c-2c,Lrg Mulia 2c-2b,Lrg Mulia 2c-2,Lrg Mulia 2a-2a
3th-4th	17th-18th	5th-8th		2	Lrg Mulia 4,Lrg Mulia 2a-2,Lrg Mulia 2a,Jln Mulia 2a-1a,Lrg Mulia 2a-1b,Lrg Mulia 5,Lrg Mulia 5a
5th-6th	19th-20th	9th-12th		3	Lrg Mulia 5c,Lrg Mulia 5b,Lrg Mulia 5b-1,Lrg Mulia 5b-2,Lrg Mulia 5c,Lrg Mulia 5c-1,Lrg Sejahtera 1a-1,Lrg Sejahtera 1a-1a,Lrg Sejahtera 1a-1b,Jln Sejahtera
7th-8th	21st-22th	13th-16th		4	Lrg Sejahtera 1,Lrg Mulia 11,Lrg Mulia 12,Jln Mulia,Jln Mulia 10a,Lrg Mulia 8,Lrg Mulia 6,Lrg Mulia 4
9th-10th	23th-24th	17th-20th		5	Lrg Mulia 13,Lrg Mulia 13c,Lrg Mulia 13a-1,Lrg Sejahtera 2d,Lrg Mulia 13a-2,Lrg Sejahtera 2d,Lrg Sejahtera 2,Lrg Sejahtera 2c,Lrg Sejahtera 2b,Lrg Sejahtera 3,Jln Harmoni
11st-12th	25th-26th	21st-24th		6	Lrg Harmoni 1a,Lrg Harmoni 1c,Lrg Harmoni 1c-1b,Lrg Harmoni 1c-1a,Lrg Harmoni 1c-1c,Lrg Harmoni 1,Lrg Harmoni 3e-4,Lrg Harmoni 3e-3,Lrg Harmoni 3e-2,Lrg Harmoni 3e-1,Lrg Harmoni 3e,Lrg Harmoni 3c
13th-14th	27th-28th	25th-28th		7	Lrg Harmoni 3c-2,Lrg Harmoni 3c-1a,Lrg Harmoni 3c-1b,Lrg Harmoni 3c-1,Lrg Harmoni 3b,Lrg Harmoni 3b-1,Lrg Harmoni 3b-2,Lrg Harmoni 3



# MIRI CITY COUNCIL

## JADUAL KERJA PEMOTONGAN RUMPUT & PENYELENGGARAAN PARIT KAWASAN PERUMAHAN

### SCHEDULE OF WORK FOR GRASSCUTTING & DRAIN CLEARING IN HOUSING AREA

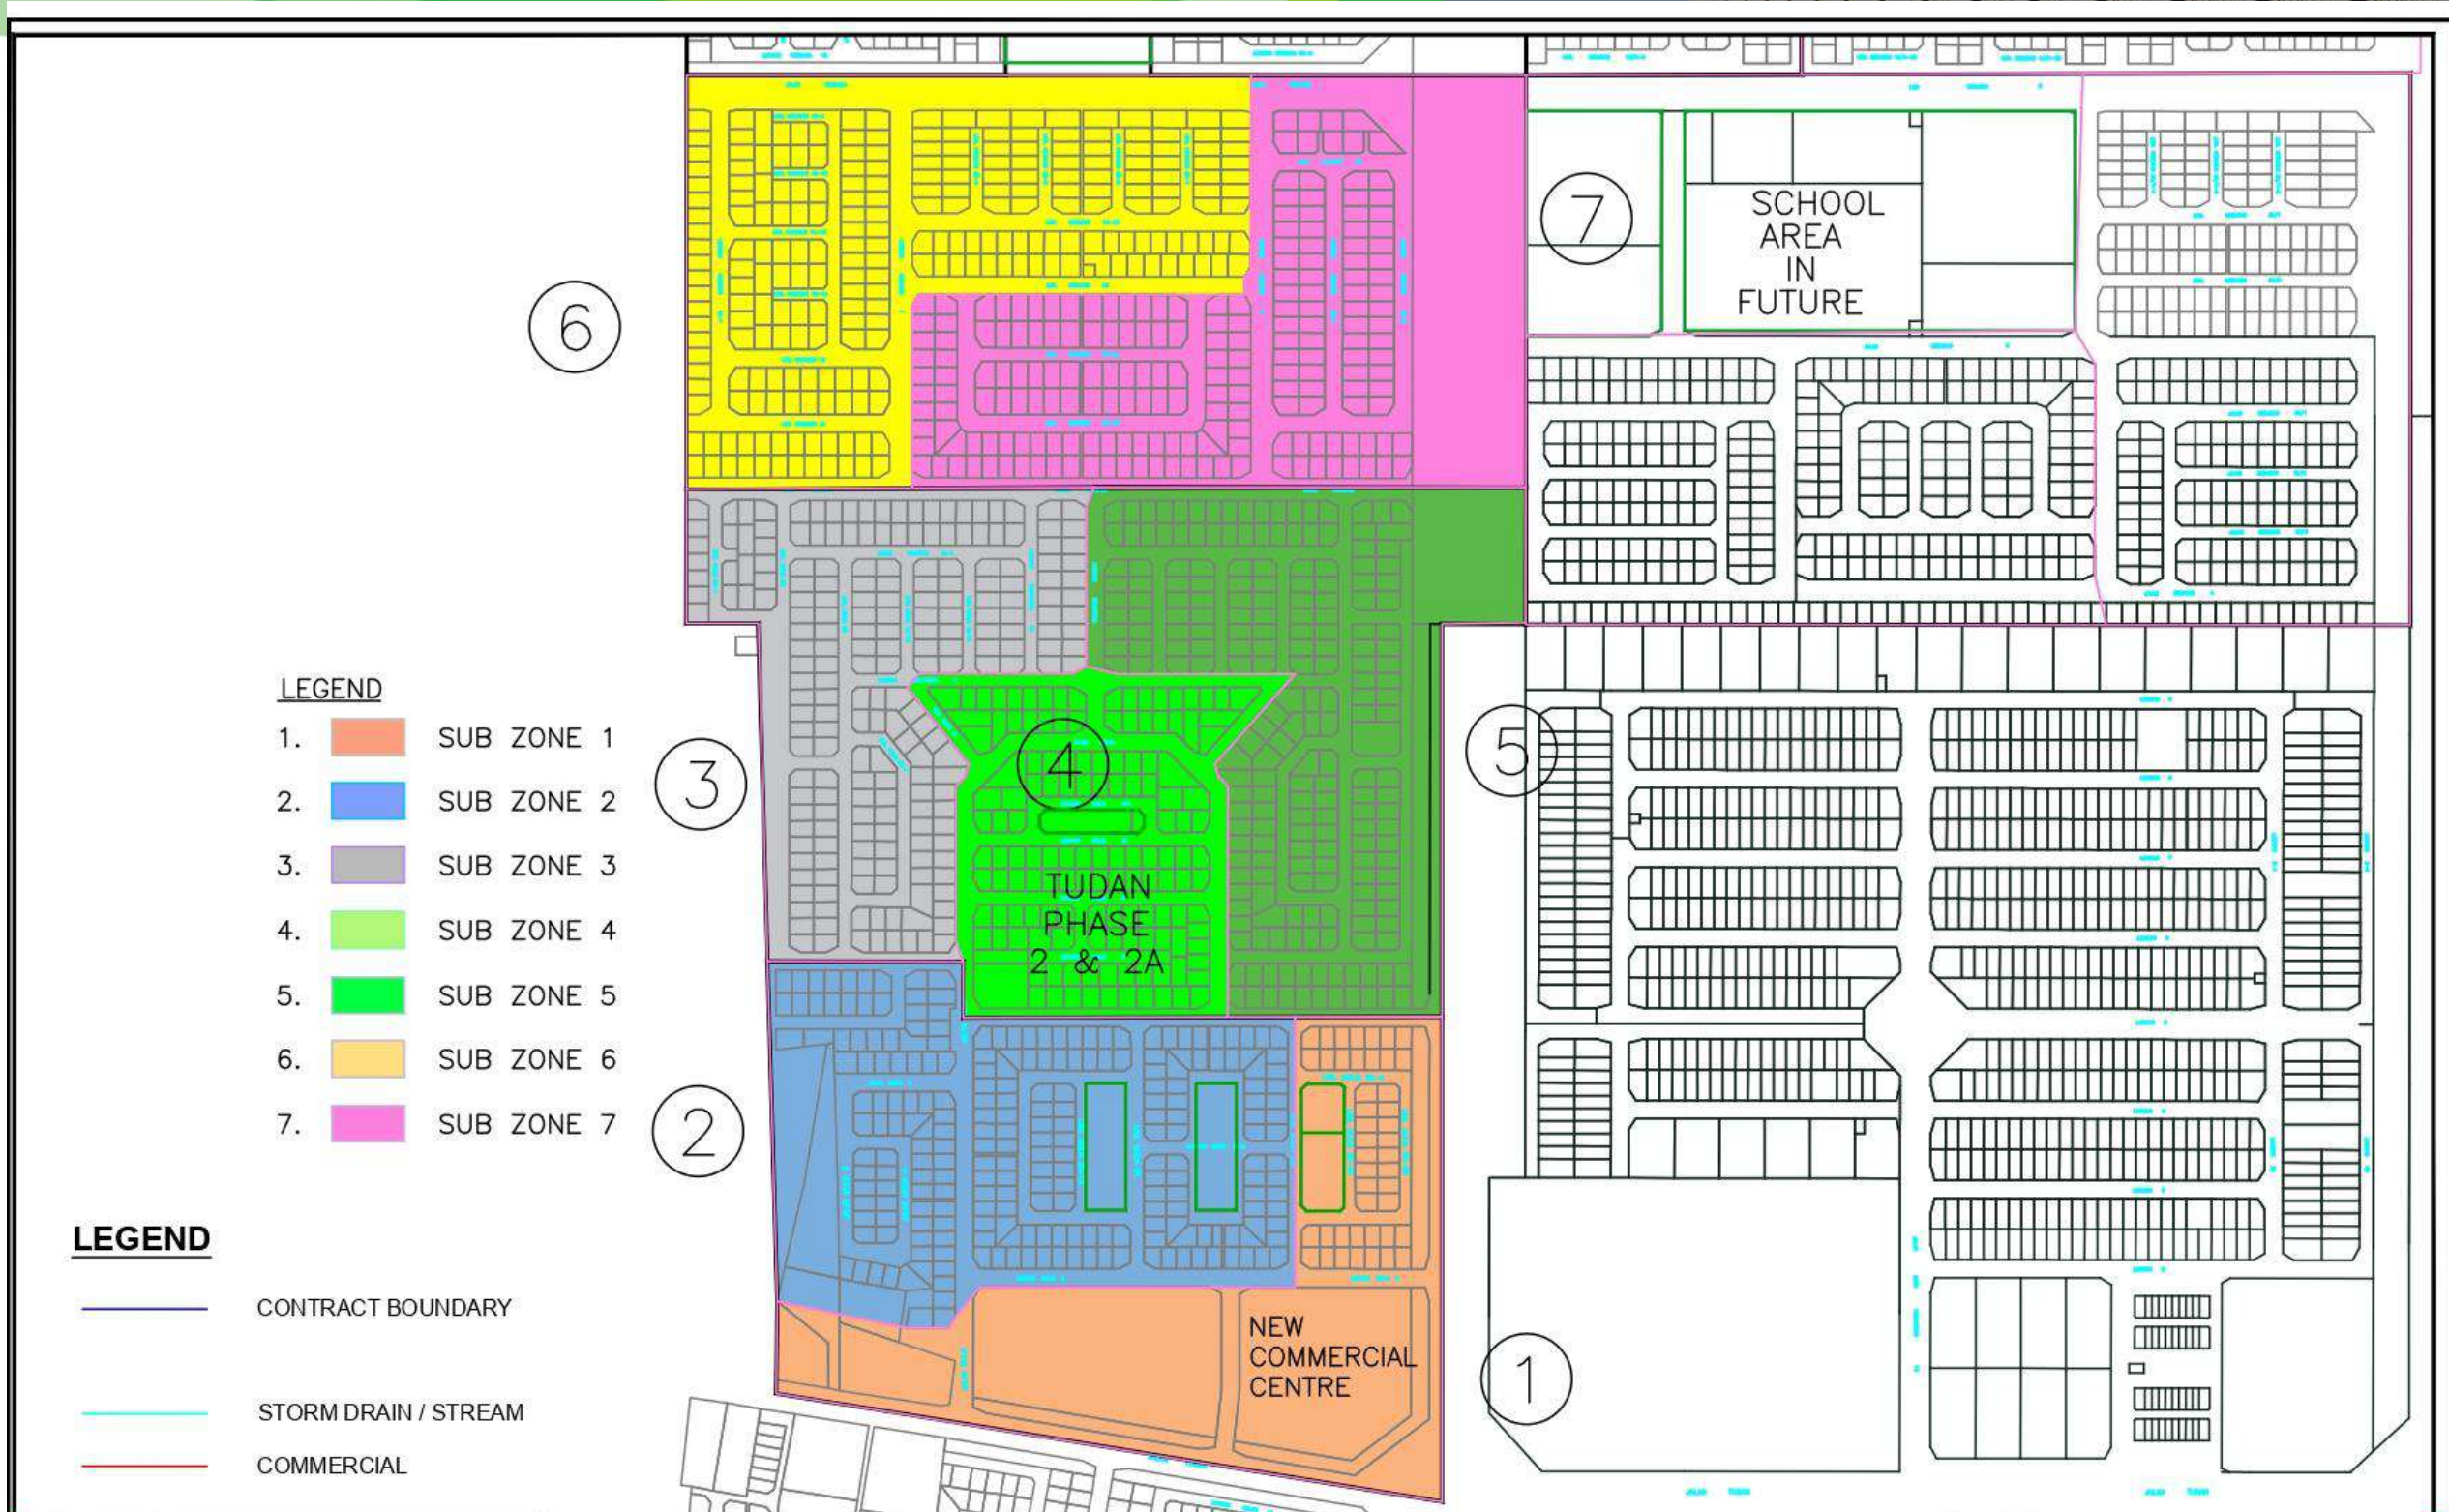

**MAJLIS BANDARAYA MIRI**  
 Jalan Bandaraya, Marina Bay  
 98000 Miri, Sarawak  
 Tel: 085-433501, 433504, 433505  
 Fax: 085-415486  
 www.miricouncil.gov.my

PROJECT :  
**PROPOSED GRASS CUTTING AND DRAIN  
 CLEARING AT ZONE 13A/1 FOR YEAR 2026**

COMMENT :

DESIGNED BY :	
DRAWN BY :	
CHECKED BY :	AGREED BY :
DATE : July, 2025	SCALE : As Shown
DRAWING NO : T/34/2026	SHEET NO.: 1

<b>Zone /Zon</b>	: <b>13A2</b>
<b>Grass cutting and Drain Clearing Contractor's Name</b>	: <b>ALAF WARISAN SDN BHD (016-8948586)</b>
<b>Council's Hotline No. / No. Hotline Majlis</b>	: 085-420136 (During Office Time)
<b>Type Of Work</b>	: Grasscutting And Drain Clearing At Housing Area
<b>Frequency</b>	: Grasscutting - Twice A Month Drain Clearing - Once A Month
<b>Location</b>	: Jalan Sena, Jlan Perdana, Lrg Desaras,

**SCHEDULE OF WORK**


GRASSCUTTING		DRAIN CLEARING		Subzone	Area
1st session	2nd session	1st session			
1st-2nd	15th-16th	1st-4th		1	Jln Sena,Lrg Perdana 1,Lrg Perdana 3c,Lrg Perdana 3a-2-B,Lrg Perdana 3a-2-A,Lrg Perdana 3a,Lrg Perdana 1b,Lrg Perdana 1b-2,Lrg Perdana 1b-2-A,Lrg Perdana 3a-2,Lrg Perdana 3 ,Lrg Perdana 5e,Lrg Perdana 5e-1,Lrg Perdana 5c
3th-4th	17th-18th	5th-8th		2	Lrg Perdana 5 ,Lrg Perdana 5b,Lrg Perdana 5b-2-A,Lrg Perdana 5f-2-B,Lrg Perdana 5f-2-A,Lrg Perdana 5f,Lrg Perdana 5f-2,Jln Perdana
5th-6th	19th-20th	9th-12th		3	Lrg 1b/3,Lrg 1b/2,Lrg 1b/1,Lrg 1b,Lrg Desaras 1b/3-2,Lrg Desaras 1b/3-2a,Lrg Desaras 1b/3-2b,Lrg Desaras 1b/3-3,Lrg Desaras 1b/3-1,Lrg Desaras 1a/4,Lrg Desaras 1a/4-4,Lrg Desaras 1a/4-1a,Lrg Desaras 1a/4-1b,Lrg Desaras 1a/4-1d,Lrg Desaras 1a/4-1c
7th-8th	21st-22th	13th-16th		4	Lrg Desaras 1a/4-3,Lrg Desaras 1a/4-3a,Lrg Desaras 1a-4-2,Lrg Desaras 1a/4-2a,Lrg Desaras 1a/4-2b,Jln Desa Aras 1a,Lrg Desaras 1a/1,Lrg Desaras 1a/2,Lrg Desaras 1a/3
9th-10th	23th-24th	17th-20th		5	Lrg Desaras 2a/1-3,Lrg Desaras 2a/1-2,Lrg Desaras 2a/1-1,Lrg Desaras 2a/1,Lrg Desaras 2a/2,Lrg Desaras 3a/1,Lrg Desaras 3a/2,Lrg Desaras 3a/3,Jln Desaras 4
11st-12th	25th-26th	21st-24th		6	Jln Desaras 2
13th-14th	27th-28th	25th-28th		7	School Area In Future (Road Verges)



# MIRI CITY COUNCIL

## JADUAL KERJA PEMOTONGAN RUMPUT & PENYELENGGARAAN PARIT KAWASAN PERUMAHAN

### SCHEDULE OF WORK FOR GRASSCUTTING & DRAIN CLEARING IN HOUSING AREA

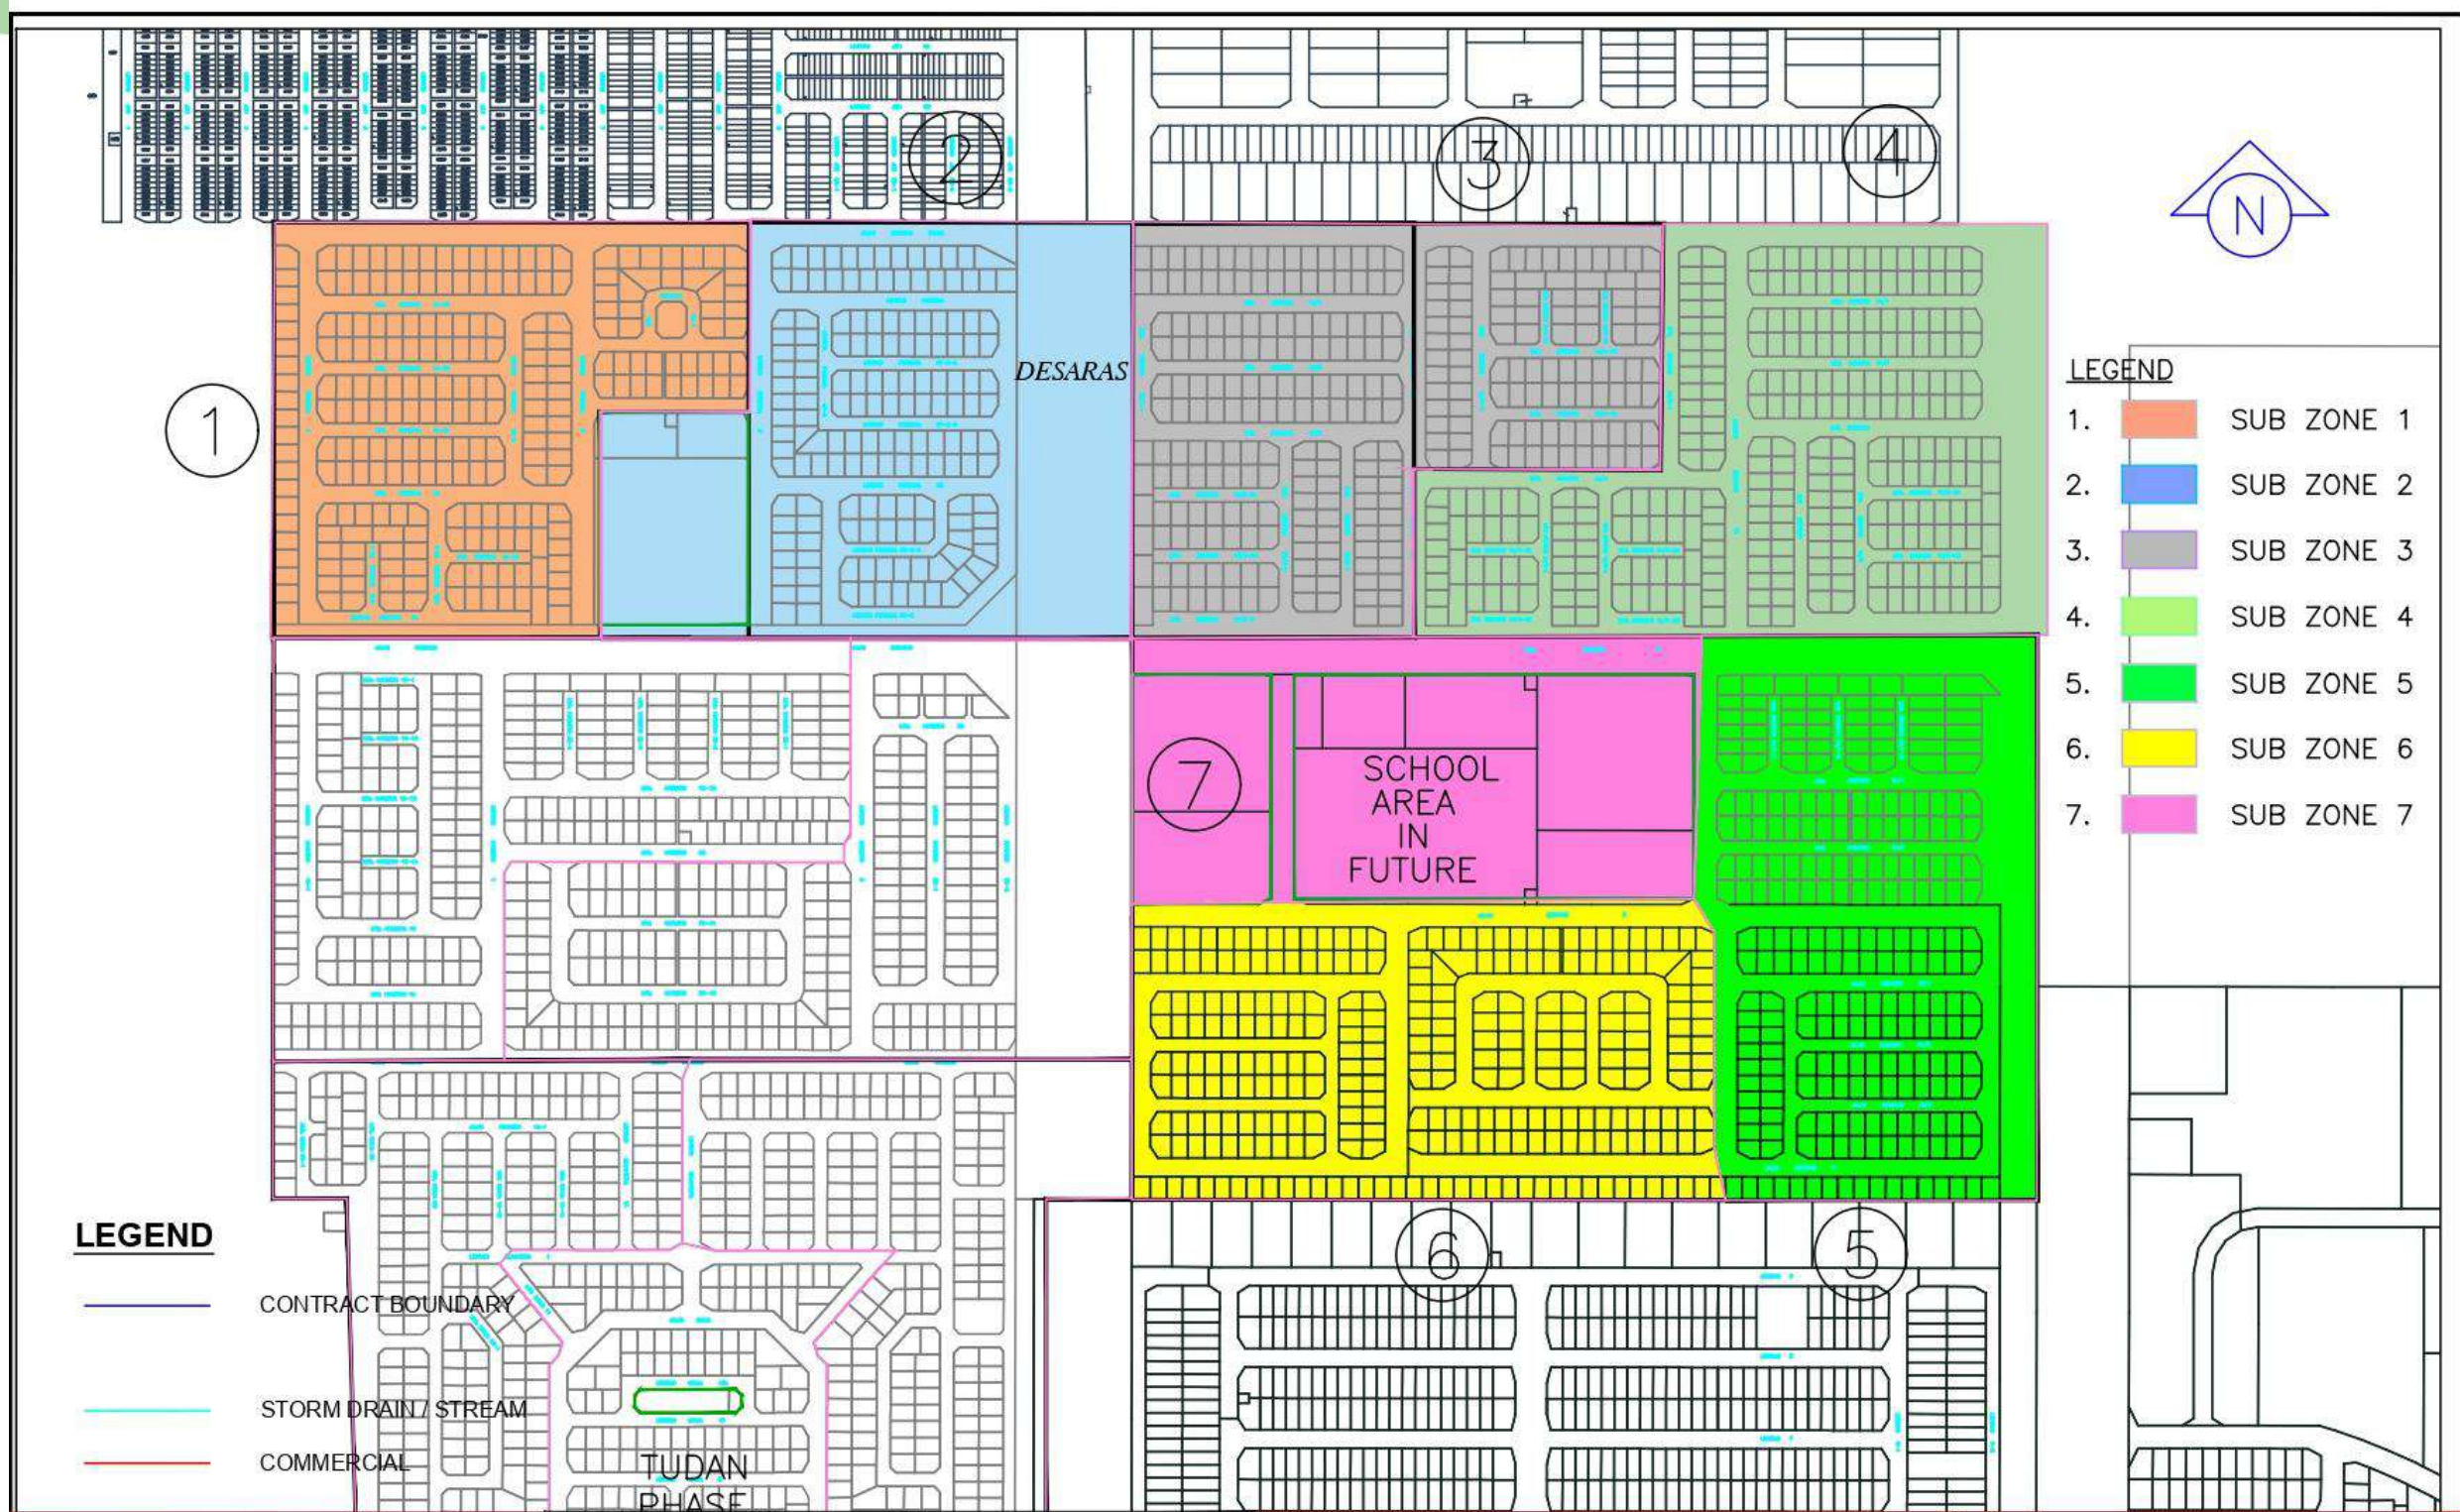

**MAJLIS BANDARAYA MIRI**

Jalan Bandaraya, Marina Bay  
 98000 Miri, Sarawak  
 Tel: 085-433501, 433504, 433505  
 Fax: 085-415486  
 www.miricouncil.gov.my

PROJECT :  
**PROPOSED GRASS CUTTING AND DRAIN  
 CLEARING AT ZONE 13A/2 FOR YEAR 2026**

COMMENT :

DESIGNED BY :	
DRAWN BY :	
CHECKED BY :	AGREED BY :
DATE : July, 2025	SCALE : As Shown
DRAWING NO : T/35/2026	SHEET NO.: 1 / 1

<b>Zone /Zon</b>	: 13B/1
<b>Grass cutting and Drain Clearing Contractor's Name</b>	: TEN INTAKE SDN BHD (016-8948586)
<b>Council's Hotline No. / No. Hotline Majlis</b>	: 085-420136(During Office Time )
<b>Type Of Work</b>	: Grasscutting And Drain Clearing At Housing Area
<b>Frequency</b>	: Grasscutting - Twice A Month : Drain Clearing - Once A Month
<b>Location</b>	: Desa Senadin Ph. 1, Golden Villa, Promin Jaya

#### SCHEDULE OF WORK


GRASSCUTTING		DRAIN CLEARING	Subzone	Area
1st session	2nd session	1st session		
1st-2nd	15th-16th	1st-4th	1	Jalan Desa Senadin, Lrg. Desa Senadin 1Ax2, Lrg. Desa Senadin 1B, Lrg. Desa Senadin 1Dx2, Lrg. Desa Senadin 1E, Lrg. Desa Senadin
3th-4th	17th-18th	5th-8th	2	Lrg. Desa Senadin 1C-1, Lrg. Desa Senadin 1C-2, Lrg. Desa Senadin 1C-3, Lrg. Desa Senadin 1F
5th-6th	19th-20th	9th-12th	3	Jalan. Desa Senadin 1, Jalan Maigold 1, Lrg. Desa Senadin 1, Jalan Maigold
7th-8th	21st-22th	13th-16th	4	Jalan Maigold, Jalan Maigold 3, Jalan Promin Jaya 2, Lrg. Desa Senadin 6A, Petronas Senadin
9th-10th	23th-24th	17th-20th	5	Jalan Maigold, Jalan Maigold 7, Jalan Promin Jaya 2, Jalan Promin Jaya 2A
11st-12th	25th-26th	21st-24th	6	Jalan Promin, Jalan Promin Jaya 1, Jalan Promin Jaya 1B, Jalan Promin Jaya 3A, Jalan Promin Jaya 3A/1
13th-14th	27th-28th	25th-28th	7	Jalan Promin Jaya 1, Jalan Promin Jaya 1C, Jalan Promin Jaya 1D, Jalan Promin Jaya 1D/1, Jalan Promin Jaya 1D/2,



## MIRI CITY COUNCIL

JADUAL KERJA PEMOTONGAN RUMPUT & PENYELENGGARAAN PARIT KAWASAN PERUMAHAN

SCHEDULE OF WORK FOR GRASSCUTTING & DRAIN CLEARING IN HOUSING AREA

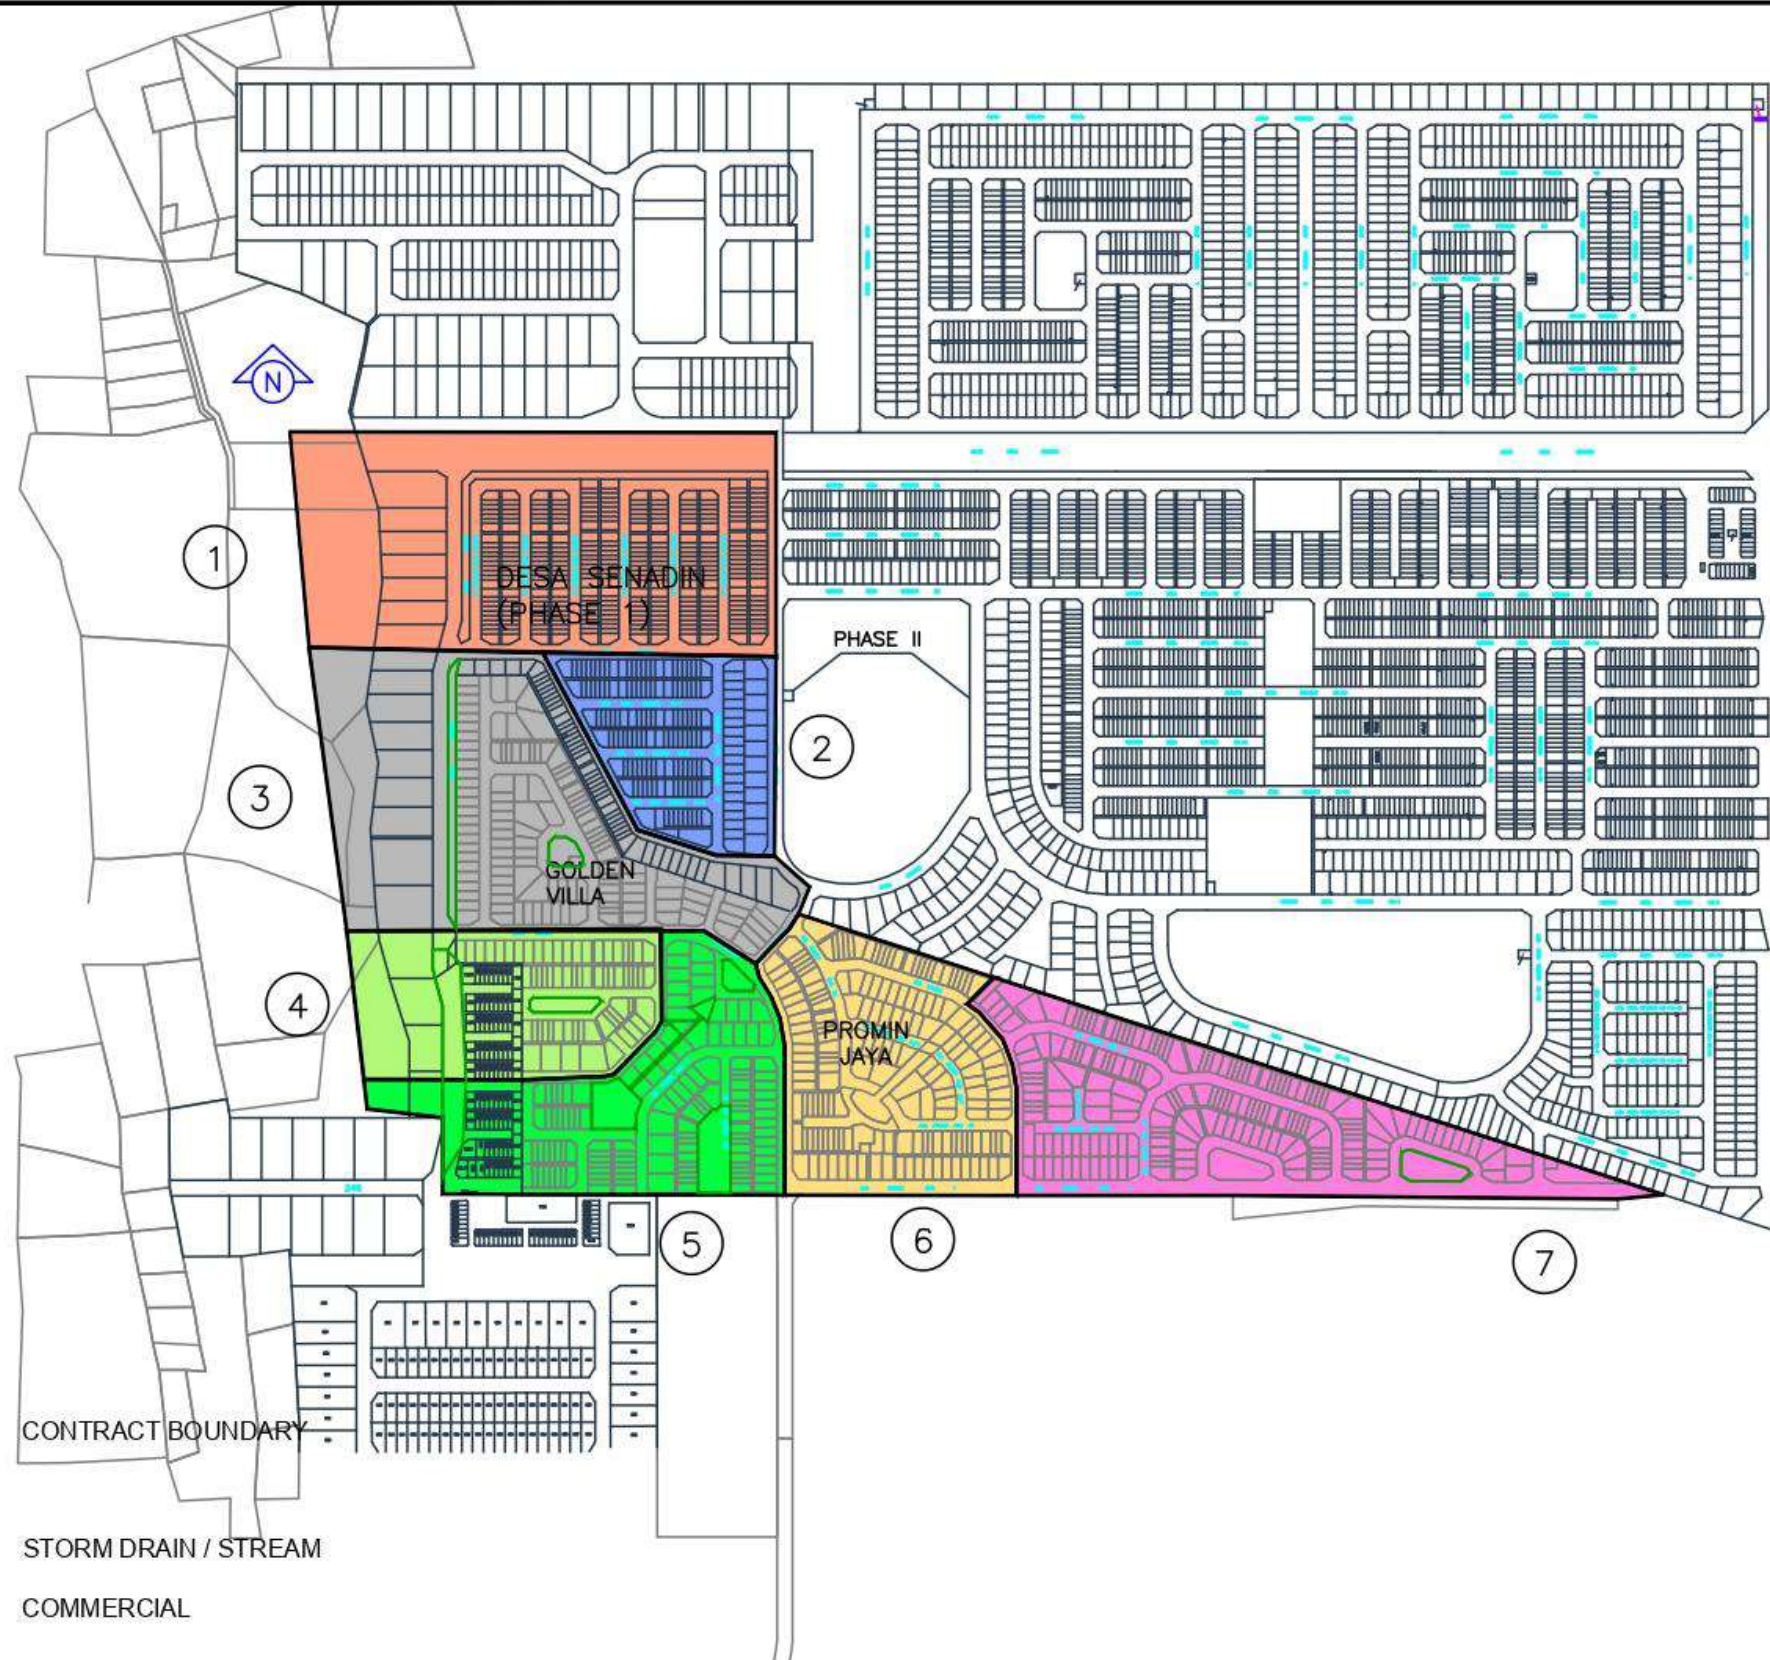

- LEGEND**
- 1.  SUB ZONE 1
  - 2.  SUB ZONE 2
  - 3.  SUB ZONE 3
  - 4.  SUB ZONE 4
  - 5.  SUB ZONE 5
  - 6.  SUB ZONE 6
  - 7.  SUB ZONE 7

- LEGEND**
- CONTRACT BOUNDARY
  - STORM DRAIN / STREAM
  - COMMERCIAL

**MAJLIS BANDARAYA MIRI**

Jalan Bandaraya, Marina Bay  
 98000 Miri, Sarawak  
 Tel: 085-433501, 433504, 433505  
 Fax: 085-415486  
 www.miricouncil.gov.my

PROJECT :  
**PROPOSED GRASS CUTTING AND DRAIN  
 CLEARING AT SUPER CONTRACT ZONE FOR  
 YEAR 2026 (8A/2,12B/1,12B/2,13B/1,13B/2,13B/3  
 & 13B/4)**

COMMENT :  
**ZONE 13B/1**

DESIGNED BY :	
DRAWN BY :	
CHECKED BY :	AGREED BY :
DATE : July, 2025	SCALE : As Shown
DRAWING NO : T/40/2026	SHEET NO.: 1 / 1

<b>Zone /Zon</b>	: 13B/2
<b>Grass cutting and Drain Clearing Contractor's Name</b>	: TEN INTAKE SDN BHD (016-8948586)
<b>Council's Hotline No. / No. Hotline Majlis</b>	: 085-420136 (During Office Time)
<b>Type Of Work</b>	: Grasscutting And Drain Clearing At Housing Area
<b>Frequency</b>	: Grasscutting – Twice A Month : Drain Clearing - Once A Month
<b>Location</b>	: Desa Senadin Industrial Estate Ph. 1, Jalan Maigold, Paradise Park, Tmn Riverview, Golden Royal Villa Senadin, Greenville, Lakeshore Villa

#### SCHEDULE OF WORK


GRASSCUTTING		DRAIN CLEARING	Subzone	Area
1st session	2nd session	1st session		
1st-2nd	15th-16th	1st-4th	1	Lakeshore Villa Housing Lrg. 1 - 6
3th-4th	17th-18th	5th-8th	2	Greenville Housing Lrg. 1-6
5th-6th	19th-20th	9th-12th	3	Paradise Park, Jalan Pulasan, Jalan Pulasan 1, Lrg. Pulasan 1B, Lrg. Pulasan 1, Jalan Pulasan 1A, Jalan Pulasan 2, SK Senadin , SMK Pujut
7th-8th	21st-22th	13th-16th	4	Comercial Senadin Gateway, Everwin Supermarket, Nam Leong Supermarket
9th-10th	23th-24th	17th-20th	5	Desa Senadin Industrial Estate (Phase 1)
11st-12th	25th-26th	21st-24th	6	Shoplot Road to Riverview Housing
13th-14th	27th-28th	25th-28th	7	Tmn Riverview, Jalan Riverview 1, Jalan Riverview 1B, Jalan Riverview 1C, Jalan Riverview 1D, Jalan Riverview 1E, Jalan Riverview 2C, Riverview Park



## MIRI CITY COUNCIL

### JADUAL KERJA PEMOTONGAN RUMPUT & PENYELENGGARAAN PARIT KAWASAN PERUMAHAN

#### SCHEDULE OF WORK FOR GRASSCUTTING & DRAIN CLEARING IN HOUSING AREA

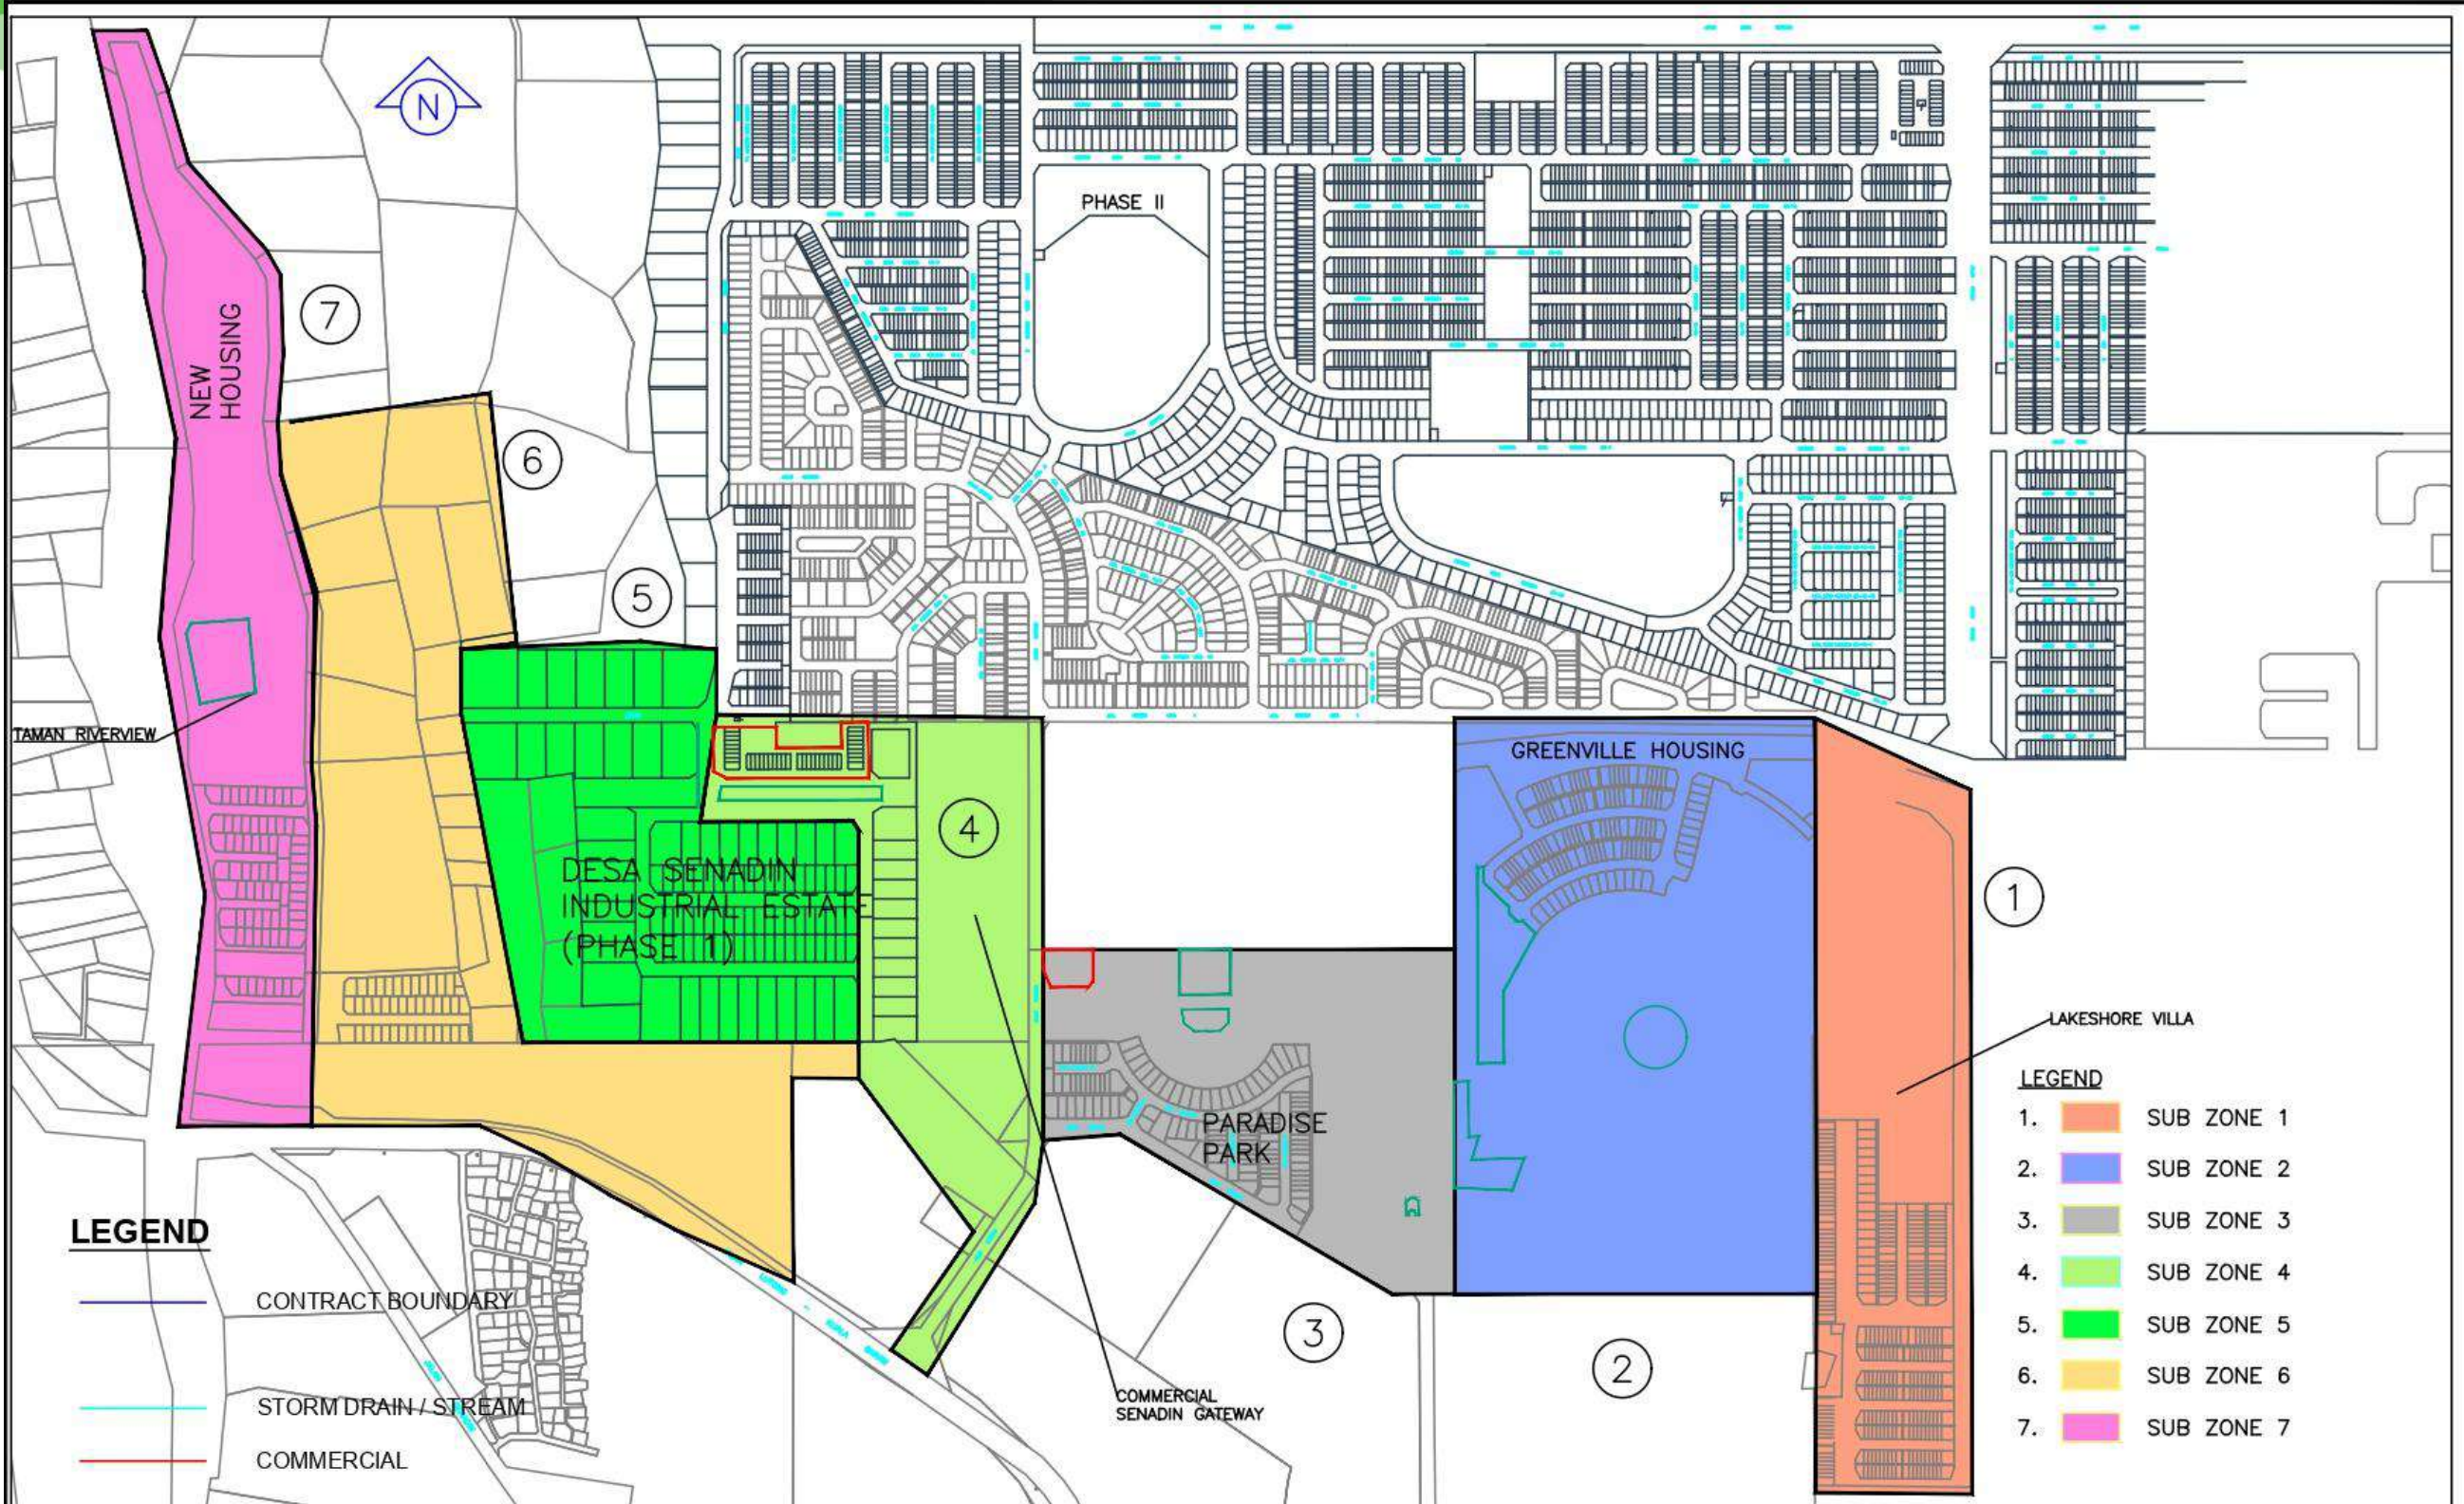

**MAJLIS BANDARAYA MIRI**  
 Jalan Bandaraya, Marina Bay  
 98000 Miri, Sarawak  
 Tel: 085-433501, 433504, 433505  
 Fax: 085-415486  
 www.miricouncil.gov.my

PROJECT :  
**PROPOSED GRASS CUTTING AND DRAIN  
 CLEARING AT SUPER CONTRACT ZONE FOR  
 YEAR 2026 (8A/2,12B/1,12B/2,13B/1,13B/2,13B/3  
 & 13B/4)**

COMMENT :  
**ZONE 13B/2**

DESIGNED BY :	
DRAWN BY :	
CHECKED BY :	AGREED BY :
DATE : July, 2025	SCALE : As Shown
DRAWING NO : T/40/2026	SHEET NO.: 1 / 1

<b>Zone /Zon</b>	: 13B/3
<b>Grass cutting and Drain Clearing Contractor's Name</b>	: TEN INTAKE SDN BHD (016-8948586)
<b>Council's Hotline No. / No. Hotline Majlis</b>	: 085-420136 (During Office Time )
<b>Type Of Work</b>	: Grasscutting And Drain Clearing At Housing Area
<b>Frequency</b>	: Grasscutting - Twice A Month Drain Clearing - Once A Month
<b>Location</b>	: Jln Sukam, Desa Senadin 2, Jln Perkasa,Curtin Water, Industrial Area Senadin

#### SCHEDULE OF WORK


GRASSCUTTING		DRAIN CLEARING		Subzone	Area
1st session	2 <sup>nd</sup> session	1st session			
1st-2nd	15th-16th	1st-4th		1	Jln Sukma,Lrg Desa Senadin 2C-1,Lrg Desa Senadin 2C-1A,Lrg Desa Senadin 2C-1B,Lrg Desa Senadin 2C-1C,Lrg Desa Senadin 2C-1C-1,Lrg Desa Senadin 2C-1C-1A,Lrg Desa Senadin 2C-1D ,Lrg Desa Senadin 2C-1D-1,Lrg Desa Senadin 2C-1D-1A,Lrg Desa Senadin 2C-1D-1B
3rd-4th	17th-18th	5th-8th		2	Jln Desa Senadin 2 ,Lrg Desa Senadin 2A,Lrg Desa Senadin 2B,Lrg Desa Senadin 2C
5th-6th	19th-20th	9th-12th		3	Lrg Desa Senadin 2A-1,Lrg Desa Senadin 2A-2,Lrg Desa Senadin 2A-3,Lrg Desa Senadin 2A-4,Lrg Desa Senadin 2C-4,Lrg Desa Senadin 2C,Lrg Desa Senadin 2C-2,Lrg Desa Senadin 2C-3,Lrg Desa Senadin 2C-3A,Lrg Desa Senadin 2C-3B ,Lrg Desa Senadin 2C-3C,Lrg Desa Senadin 2C-3D
7th-8th	21st-22nd	13th-16th		4	Lrg Desa Senadin 2C,Lrg Desa Senadin 2C-5,Lrg Desa Senadin 2C-6 ,Lrg Desa Senadin 2C-7,Lrg Desa Senadin 2C-7A,Lrg Desa Senadin 2C-8,Lrg Desa Senadin 2C-9 ,Lrg Desa Senadin 2C-3B,Lrg Desa Senadin 2C-3D,Lrg Desa Senadin 2C-6A ,Lrg Desa Senadin 2C-6A-1
9th-10th	23rd-24th	17th-20th		5	Lrg Desa Senadin 2C-6,Lrg Desa Senadin 2C-6C-2C ,Lrg Desa Senadin 2C,Lrg Desa Senadin 2C-9,Lrg Desa Senadin 2C-10,Lrg Desa Senadin 2C-11,Lrg Desa Senadin 2C-6C-1,Lrg Desa Senadin 2C-6C-2C,Lrg Desa Senadin 2C-6C-3
11st-12nd	25th-26th	21st-24th		6	Jln Perkasa 1,Jln Perkasa 1A,Jln Perkasa 2,Jln Perkasa 2A,Jln Perkasa 2A/1,Jln Perkasa 2A/2,Jln Perkasa 2B,Jln Perkasa 2C,Jln Perkasa 3,Jln Perkasa 3B,Jln Perkasa 3B/1,Jln Perkasa 3C,Jln Perkasa 3C/1,Jln Perkasa 4,Jln Perkasa 5,Jln Perkasa 6,Jln Perkasa 7,Jln Perkasa 7A,Jln Perkasa 7B,Jln Perkasa 8,Curtin Water 2
13rd-14th	27th-28th	25th-28th		7	Industry,Senadin Area Institut memandu



## MIRI CITY COUNCIL

### JADUAL KERJA PEMOTONGAN RUMPUT & PENYELENGGARAAN PARIT KAWASAN PERUMAHAN

### SCHEDULE OF WORK FOR GRASSCUTTING & DRAIN CLEARING IN HOUSING AREA

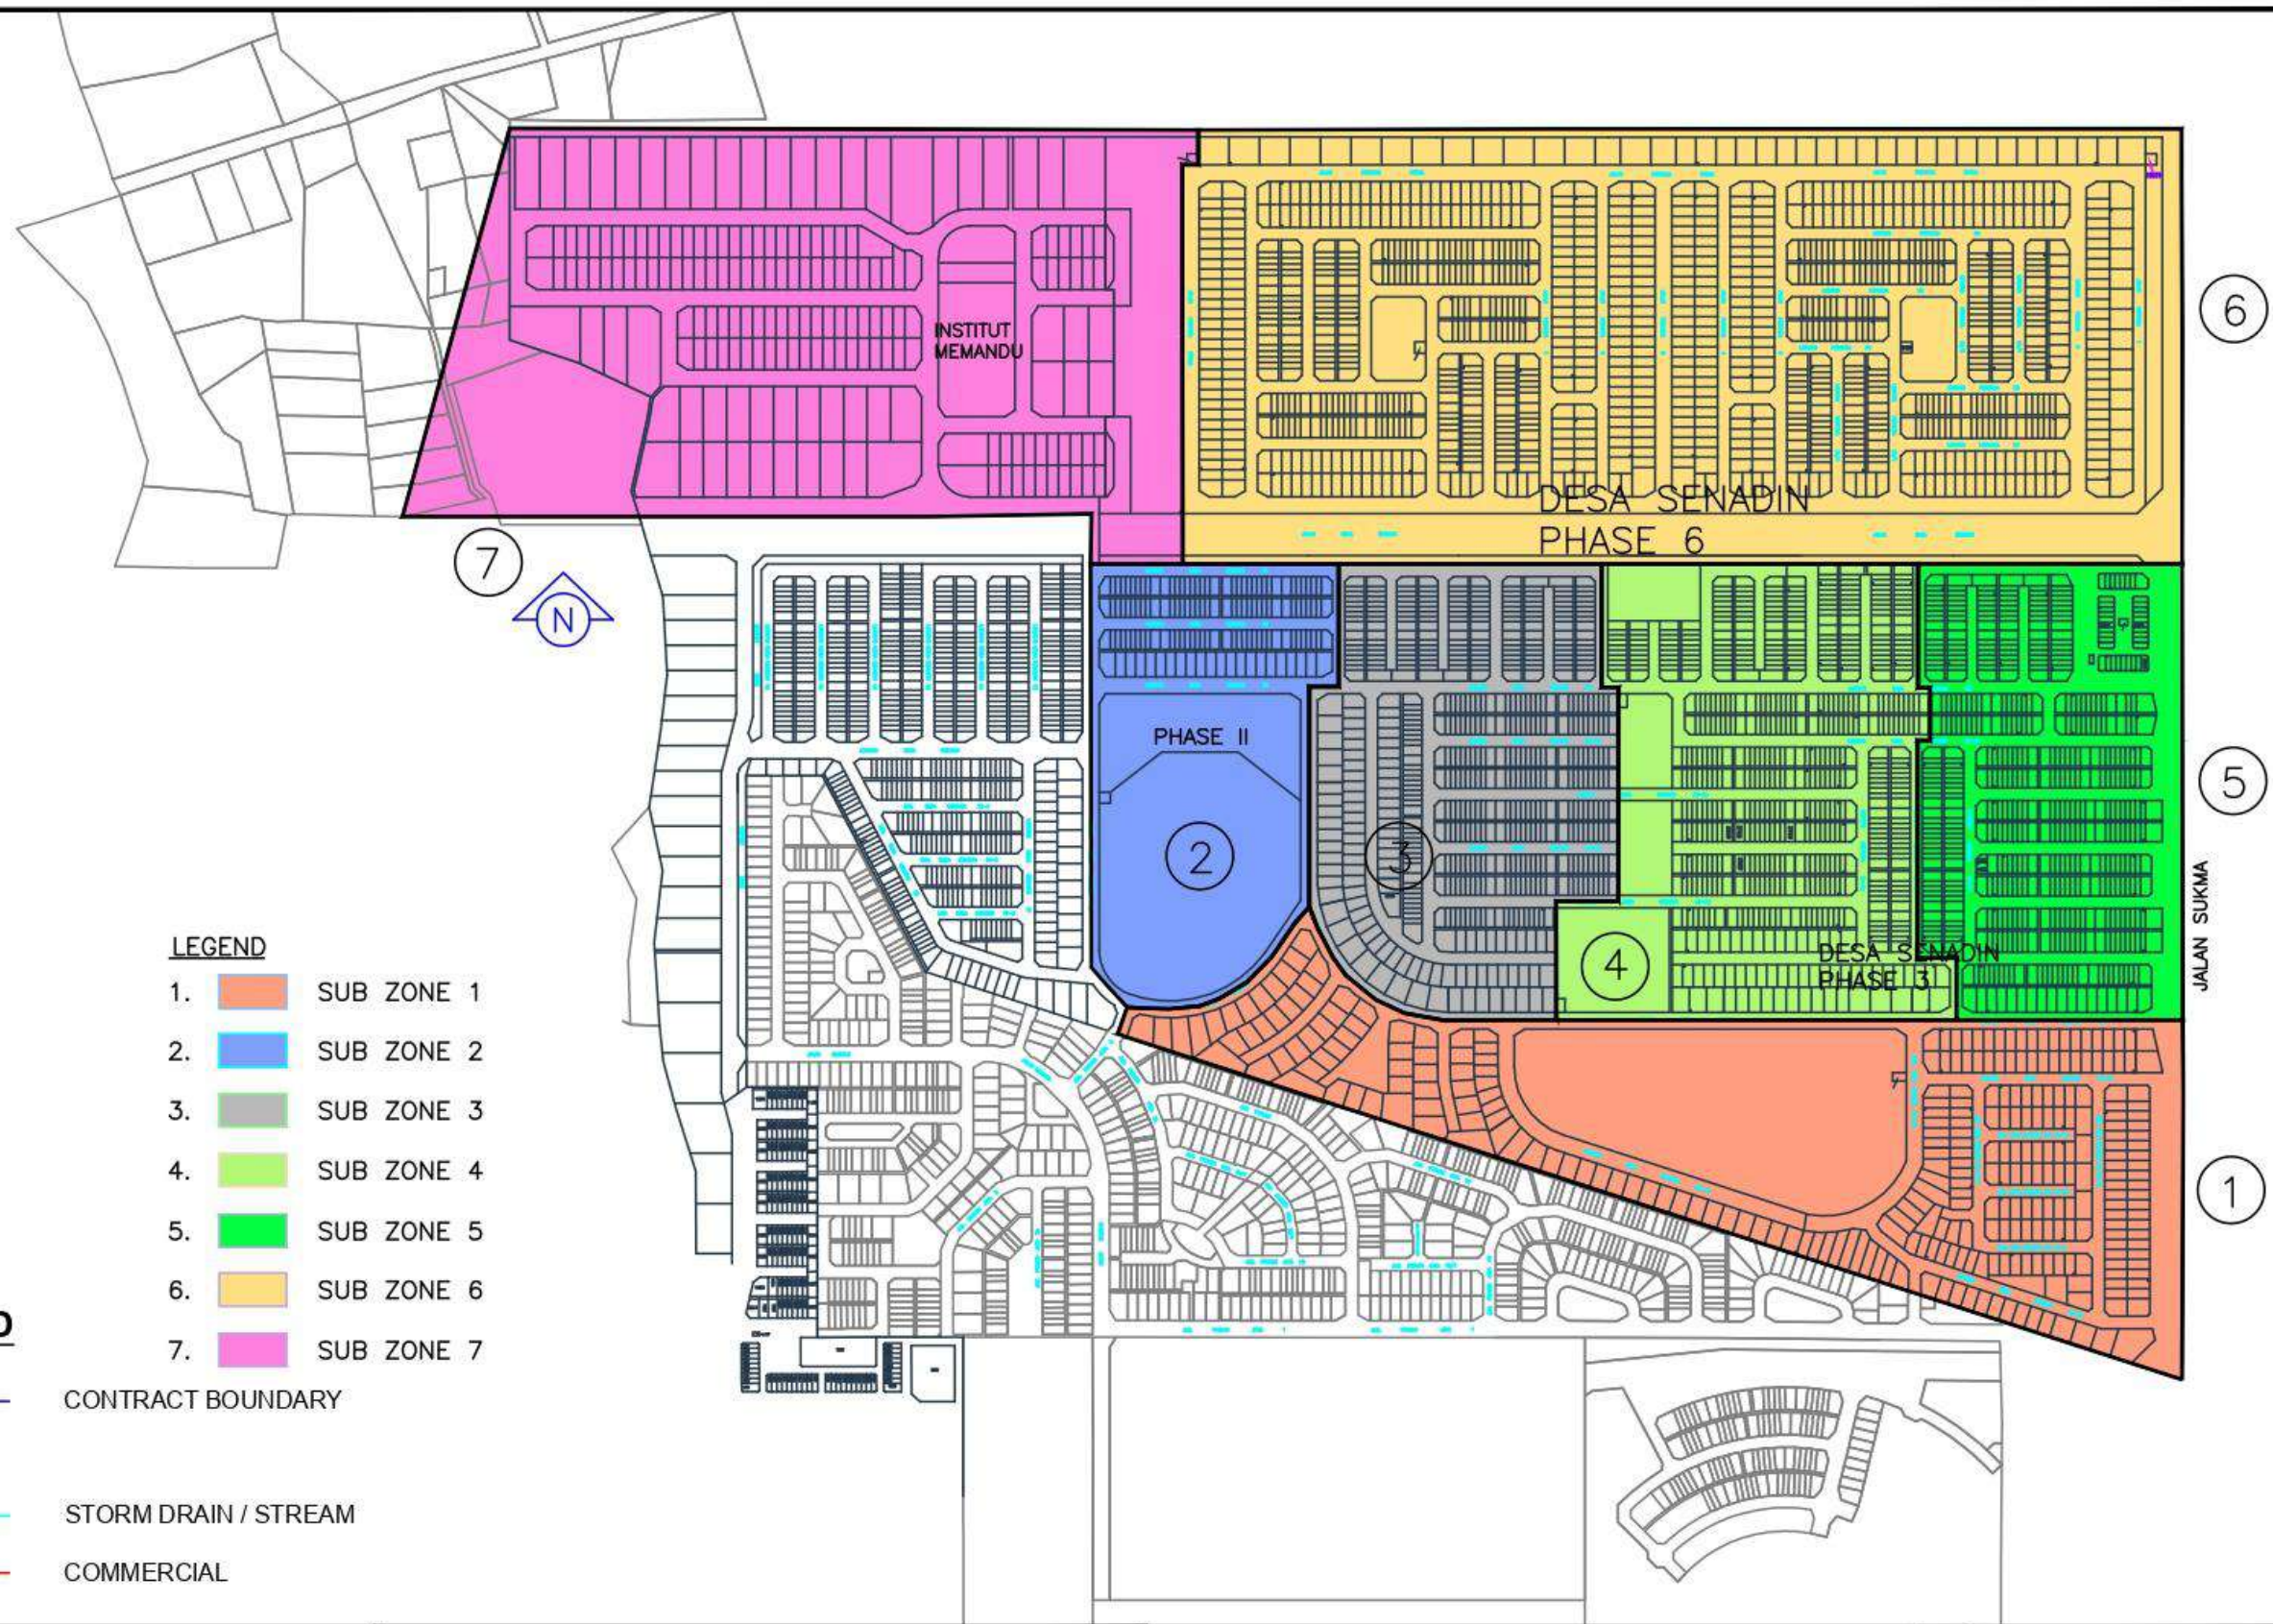

- LEGEND**
- 1.  SUB ZONE 1
  - 2.  SUB ZONE 2
  - 3.  SUB ZONE 3
  - 4.  SUB ZONE 4
  - 5.  SUB ZONE 5
  - 6.  SUB ZONE 6
  - 7.  SUB ZONE 7

**LEGEND**

- CONTRACT BOUNDARY
- STORM DRAIN / STREAM
- COMMERCIAL

**MAJLIS BANDARAYA MIRI**

Jalan Bandaraya, Marina Bay  
 98000 Miri, Sarawak  
 Tel: 085-433501, 433504, 433505  
 Fax: 085-415486  
 www.miricouncil.gov.my

PROJECT :  
**PROPOSED GRASS CUTTING AND DRAIN  
 CLEARING AT SUPER CONTRACT ZONE FOR  
 YEAR 2026 (8A/2,12B/1,12B/2,13B/1,13B/2,13B/3  
 & 13B/4)**

COMMENT :  
**ZONE 13B/3**

DESIGNED BY :	
DRAWN BY :	
CHECKED BY :	AGREED BY :
DATE : July, 2025	SCALE : As Shown
DRAWING NO : T/40/2026	SHEET NO.: 1 / 1

<b>Zone /Zon</b>	: <b>13B/4</b>
<b>Grass cutting and Drain Clearing Contractor's Name</b>	: <b>TEN INTAKE SDN BHD (016-8948586)</b>
<b>Council's Hotline No. / No. Hotline Majlis</b>	: 085-420136 (During Office Time )
<b>Type Of Work</b>	: Grasscutting And Drain Clearing At Housing Area
<b>Frequency</b>	: Grasscutting - Twice A Month Drain Clearing - Once A Month
<b>Location</b>	: Jln Sukam, Desa Senadin 2, Jln Perkasa,Curtin Water, Industrial Area Senadin

### SCHEDULE OF WORK

GRASSCUTTING		DRAIN CLEARING	Subzone	Area
1st session	2nd session	1st session		
1st-2nd	15th-16th	1st-4th	1	Jln Jati Utama,Jln Sukma,Jln Jati 2e,Jati 2c,Jln Jati 1,Lrg Jati 1b,Lrg Jati 1a,Lrg Jati 8,Lrg Jati 7,Lrg Jati 6,Lrg Jati 5,Lrg Jati 4,Lrg Jati 3,Lrg Jati 2,Lrg Jati 1,Jln Sena,Jln Sena 1,Jln Sena 1a,Jln Sena 1b,Jln Sena 1c,Jln Sena 1e,Jln Sena 1f,
3rd-4th	17th-18th	5th-8th	2	Jln Jati 2d,Jln Jati 2b,Jln Jati Utama,Lrg Jati 8,Lrg Jati 8a,Lrg Jati 8b,Lrg Jati 8b-2,Lrg Jati 8b-1,
5th-6th	19th-20th	9th-12th	3	Senadin Industries
7th-8th	21st-22nd	13th-16th	4	Senadin Industries(Desa Senadin Phase 9)
9th-10th	23rd-24th	17th-20th	5	Desa Senadin Phase 8,New Housing Area
11st-12nd	25th-26th	21st-24th	6	Lrg Tasik 4,Lrg Tasik 4a,Lrg Tasik 4a1,Lrg Tasik 4a2,Lrg Tasik 4b,Lrg Tasik 4a4,Lrg Tasik 4a4/A,Lrg Tasik 4a4/C,Lrg Tasik 4a4/E
13rd-14th	27th-28th	25th-28th	7	Jln Universiti,Lrg Tasik 4B,Lrg Tasik 2,Lrg Tasik 4B3,Lrg Tasik 4B3/D,Lrg Tasik 4B3/F,Lrg Tasik 4B3/B



## MIRI CITY COUNCIL

### JADUAL KERJA PEMOTONGAN RUMPUT & PENYELENGGARAAN PARIT KAWASAN PERUMAHAN

### SCHEDULE OF WORK FOR GRASSCUTTING & DRAIN CLEARING IN HOUSING AREA



- ④
- LEGEND**
- 1.  SUB ZONE 1
  - 2.  SUB ZONE 2
  - 3.  SUB ZONE 3
  - 4.  SUB ZONE 4
  - 5.  SUB ZONE 5
  - 6.  SUB ZONE 6
  - 7.  SUB ZONE 7

- LEGEND**
- CONTRACT BOUNDARY
  - STORM DRAIN / STREAM
  - COMMERCIAL

**MAJLIS BANDARAYA MIRI**

Jalan Bandaraya, Marina Bay  
 98000 Miri, Sarawak  
 Tel: 085-433501, 433504, 433505  
 Fax: 085-415486  
 www.miricouncil.gov.my

PROJECT :  
**PROPOSED GRASS CUTTING AND DRAIN  
 CLEARING AT SUPER CONTRACT ZONE FOR  
 YEAR 2026 (8A/2,12B/1,12B/2,13B/1,13B/2,13B/3  
 & 13B/4)**

COMMENT :  
**ZONE 13B/4**

DESIGNED BY :	
DRAWN BY :	
CHECKED BY :	AGREED BY :
DATE : July, 2025	SCALE : As Shown
DRAWING NO : T/40/2026	SHEET NO.: 1

<b>Zone /Zon</b>	: <b>14A/1</b>
<b>Grass cutting and Drain Clearing Contractor's Name</b>	: <b>LINDA AND SONS ENTERPRISE (0135747331)</b>
<b>Council's Hotline No. / No. Hotline Majlis</b>	: 085-420136 (During Office Time )
<b>Type Of Work</b>	: Grasscutting And Drain Clearing At Housing Area
<b>Frequency</b>	: Grasscutting - Twice A Month
	: Drain Clearing - Once A Month
<b>Location</b>	: Kpg. Muhibbah, Samling Industrial Estate (Phase 1), Jalan Perlis

#### SCHEDULE OF WORK

GRASSCUTTING		DRAIN CLEARING	Subzone	Area
1st session	2nd session	1st session		
1st-2nd	15th-16th	1st-4th	1	Lrg. Muhibbah 2, Lrg. Muhibbah 2A, Lrg. Muhibbah 2C, Lrg. Muhibbah 4, Lrg. Muhibbah 1, Lrg. Muhibbah 1A, Lrg. Muhibbah 3A, Lrg. Muhibbah 3B, Lrg. Muhibbah3B/1-1, Lrg. Muhibbah 3B/1-2, Lrg. Muhibbah 3B/1-3
3th-4th	17th-18th	5th-8th	2	Old Ferry Point, Jalan Perlis 3, Part Pf lrg. Perlis 3-1
5th-6th	19th-20th	9th-12th	3	Part of Jalan Perlis 3, Part of Lrg. Perlis 3-1, Lrg. Perlis 3-2, Lrg. Perlis 3-3
7th-8th	21st-22th	13th-16th	4	Lrg. Perlis 2-1
9th-10th	23th-24th	17th-20th	5	Lrg. Perlis 2-1A-1
11st-12th	25th-26th	21st-24th	6	Lrg. Perlis 2-1A-2, Part Of Jalan. Perlis 3
13th-14th	27th-28th	25th-28th	7	Jalan. Perlis



## MIRI CITY COUNCIL


### JADUAL KERJA PEMOTONGAN RUMPUT & PENYELENGGARAAN PARIT KAWASAN PERUMAHAN

#### SCHEDULE OF WORK FOR GRASSCUTTING & DRAIN CLEARING IN HOUSING AREA



- LEGEND**
- 1.  SUB ZONE 1
  - 2.  SUB ZONE 2
  - 3.  SUB ZONE 3
  - 4.  SUB ZONE 4
  - 5.  SUB ZONE 5
  - 6.  SUB ZONE 6
  - 7.  SUB ZONE 7

- LEGEND**
- CONTRACT BOUNDARY
  - STORM DRAIN / STREAM
  - COMMERCIAL

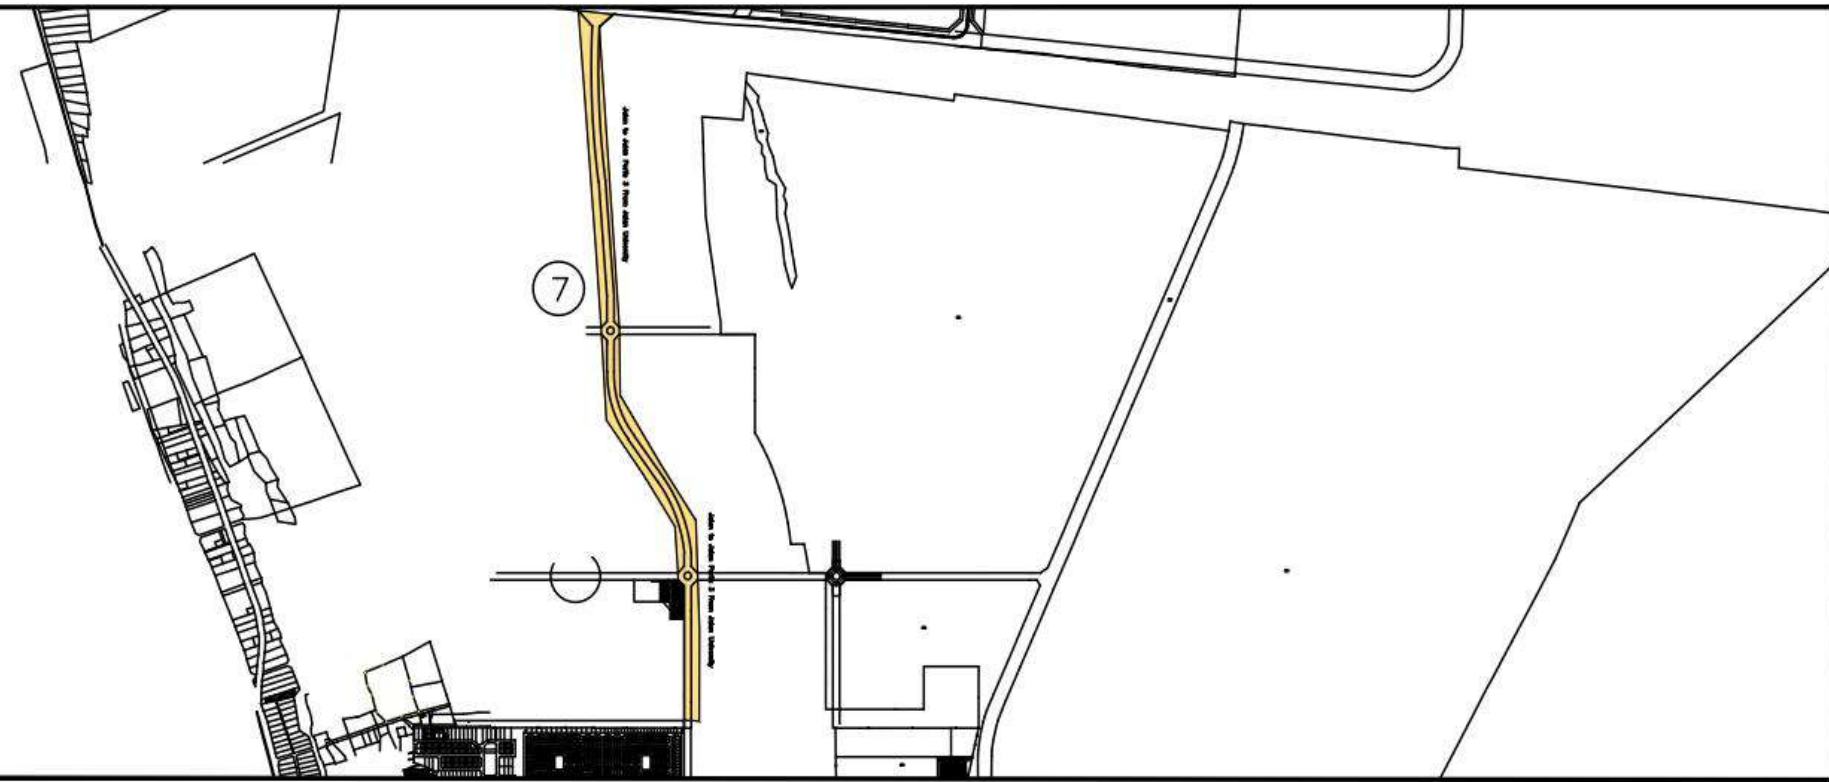

**MAJLIS BANDARAYA MIRI**  
 Jalan Bandaraya, Marina Bay  
 98000 Miri, Sarawak  
 Tel: 085-433501, 433504, 433505  
 Fax: 085-415486  
 www.miricouncil.gov.my

PROJECT :  
**PROPOSED GRASS CUTTING AND DRAIN  
 CLEARING AT ZONE 14A/1 FOR YEAR 2026**

COMMENT :

DESIGNED BY :	
DRAWN BY :	
CHECKED BY :	AGREED BY :
DATE : July, 2025	SCALE : As Shown
DRAWING NO : T/36/2026	SHEET NO.: 1 / 1

<b>Zone /Zon</b>	: 14A/2
<b>Grass cutting and Drain Clearing Contractor's Name</b>	: LINDA AND SONS ENTERPRISE (0135747331)
<b>Council's Hotline No. / No. Hotline Majlis</b>	: 085-420136 (During Office Time )
<b>Type Of Work</b>	: Grasscutting And Drain Clearing At Housing Area
<b>Frequency</b>	: Grasscutting - Twice A Month
	: Drain Clearing - Once A Month
<b>Location</b>	: Kuala Baram Industrial Estate Phase 3, Kpg Masjid & Sungai Tujuh Immigration Checkpoint

#### SCHEDULE OF WORK

GRASSCUTTING		DRAIN CLEARING	Subzone	Area
1st session	2nd session	1st session		
1st-2nd	15th-16th	1st-4th	1	Jalan Perlis
3th-4th	17th-18th	5th-8th	2	Jalan Perlis
5th-6th	19th-20th	9th-12th	3	Jalan Perlis, Jalan Port
7th-8th	21st-22th	13th-16th	4	Jalan, Perlis 4A
9th-10th	23th-24th	17th-20th	5	Jalan. Perlis 4-1A-1,
11st-12th	25th-26th	21st-24th	6	Jalan. Perlis 4-1A
13th-14th	27th-28th	25th-28th	7	Sg. Tujuh Immigration checkpoint



## MIRI CITY COUNCIL


### JADUAL KERJA PEMOTONGAN RUMPUT & PENYELENGGARAAN PARIT KAWASAN PERUMAHAN

#### SCHEDULE OF WORK FOR GRASSCUTTING & DRAIN CLEARING IN HOUSING AREA



**LEGEND**

-  CONTRACT BOUNDARY
-  STORM DRAIN / STREAM
-  COMMERCIAL

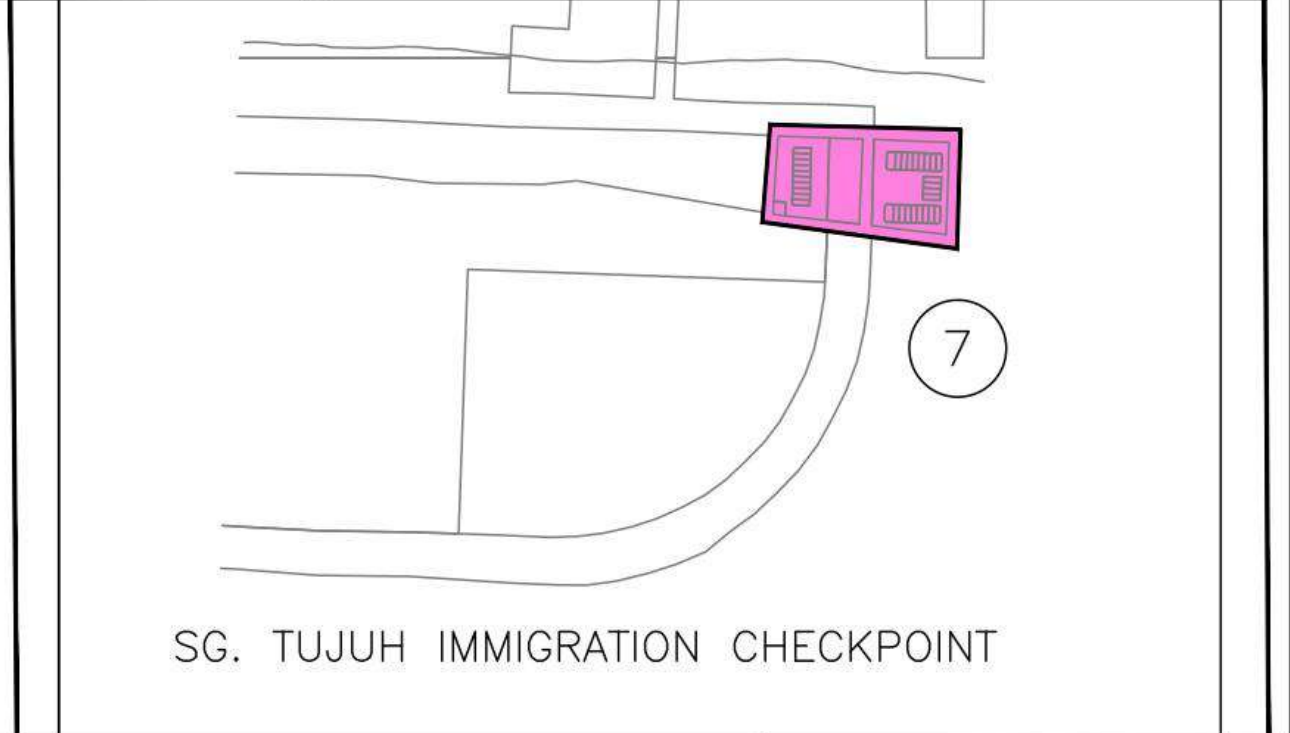

**MAJLIS BANDARAYA MIRI**  
 Jalan Bandaraya, Marina Bay  
 98000 Miri, Sarawak  
 Tel: 085-433501, 433504, 433505  
 Fax: 085-415486  
 www.miricouncil.gov.my

PROJECT :  
**PROPOSED GRASSCUTTING AT ZONE 14A/2 FOR YEAR 2026**

COMMENT :

DESIGNED BY :	
DRAWN BY :	
CHECKED BY :	AGREED BY :
DATE : July, 2026	SCALE : As Shown
DRAWING NO : T/37/2026	SHEET NO.: 1 / 1





**LEGEND**

- CONTRACT BOUNDARY
- STORM DRAIN / STREAM
- COMMERCIAL

**MAJLIS BANDARAYA MIRI**

Jalan Bandaraya, Marina Bay  
 98000 Miri, Sarawak  
 Tel: 085-433501, 433504, 433505  
 Fax: 085-415486  
 www.miricouncil.gov.my

PROJECT :  
**PROPOSED GRASS CUTTING AND DRAIN  
 CLEARING AT ZONE 14A/3 FOR YEAR 2026**

COMMENT :

DESIGNED BY :	
DRAWN BY :	
CHECKED BY :	AGREED BY :
DATE : July, 2026	SCALE : As Shown
DRAWING NO : T/38/2026	SHEET NO.: 1 / 1