

Zone /Zon	: 5A/1
Grass Cutting and Drain Cleaning Contractor's Name	: BORNEO RESOURCES ENTERPRISE (013-8077737)
Council's Hotline No. / No. Hotline Majlis	: 085-420136 (During Office Time)
Type of Work	: Grasscutting And Drain Clearing at Housing Area
Frequency	: Grasscutting - Twice A Month Drain Clearing - Once A Month
Location	: Jalan. Padang Kerbau, Jalan Kpg Tanjung Batu, Eastwood Industrial Park, Miliea Residence

SCHEDULE OF WORK


GRASSCUTTING		DRAIN CLEARING	Subzone	Area
1st session	2nd session	1st session		
1st-2nd	15th-16th	1st-4th	1	Jln Padang Kerbau, Jln Lilium, Jln Lilium 1, Jln Lilium 2
3rd-4th	17th-18th	5th-8th	2	Jln Tanjung Batu 1A/1, Jln Tanjung Batu 1, Jln Tanjung Batu 1A, Jln Tanjung Batu 1B, Jln Tanjung Batu 1C, Jln Tanjung Batu 1C/1A, Jln Tanjung Batu 1C/1C, Jln Tanjung Batu 1C/2, Jln Tanjung Batu 1C/2B
5th-6th	19th-20th	9th-12th	3	Jln Kampung Padang Kerbau 1, Jln Bunga Kertas, Jln Padang /kerbau, Jln Padang Kerbau 2A, Jln Padang Kerbau 2C
7th-8th	21st-22nd	13th-16th	4	Jln Tanjung Batu 4, Jln Tanjung Batu 5, Jln Tanjung Batu 6, Lrg Tanjung Batu 4H, Lrg Tanjung Batu 4J, Lrg Tanjung Batu 4N
9th-10th	23rd-24th	17th-20th	5	Jln Tanjung Batu 6, Jln Bunga Matahari, Jln Tanjung Batu 2, Jln Tanjung Batu 3, Jln Tanjung Batu 5, Jln Tanjung Batu 6A, Jln Tanjung Batu 7, Jln Tanjung Batu 7A, Jln Tanjung Batu 7B, Jln Tanjung Batu 7C, Jln Tanjung Batu 7C-1
11th-12th	25th-26th	21st-24th	6	Eastwood Industrial Park
13th-14th	27th-28th	25th-28th	7	Miliea Residence Phase 1, Miliea Residence Phase 2, Miliea Residence Phase 3



MIRI CITY COUNCIL

JADUAL KERJA PEMOTONGAN RUMPUT & PENYELENGGARAAN PARIT KAWASAN PERUMAHAN

SCHEDULE OF WORK FOR GRASSCUTTING & DRAIN CLEARING IN HOUSING AREA

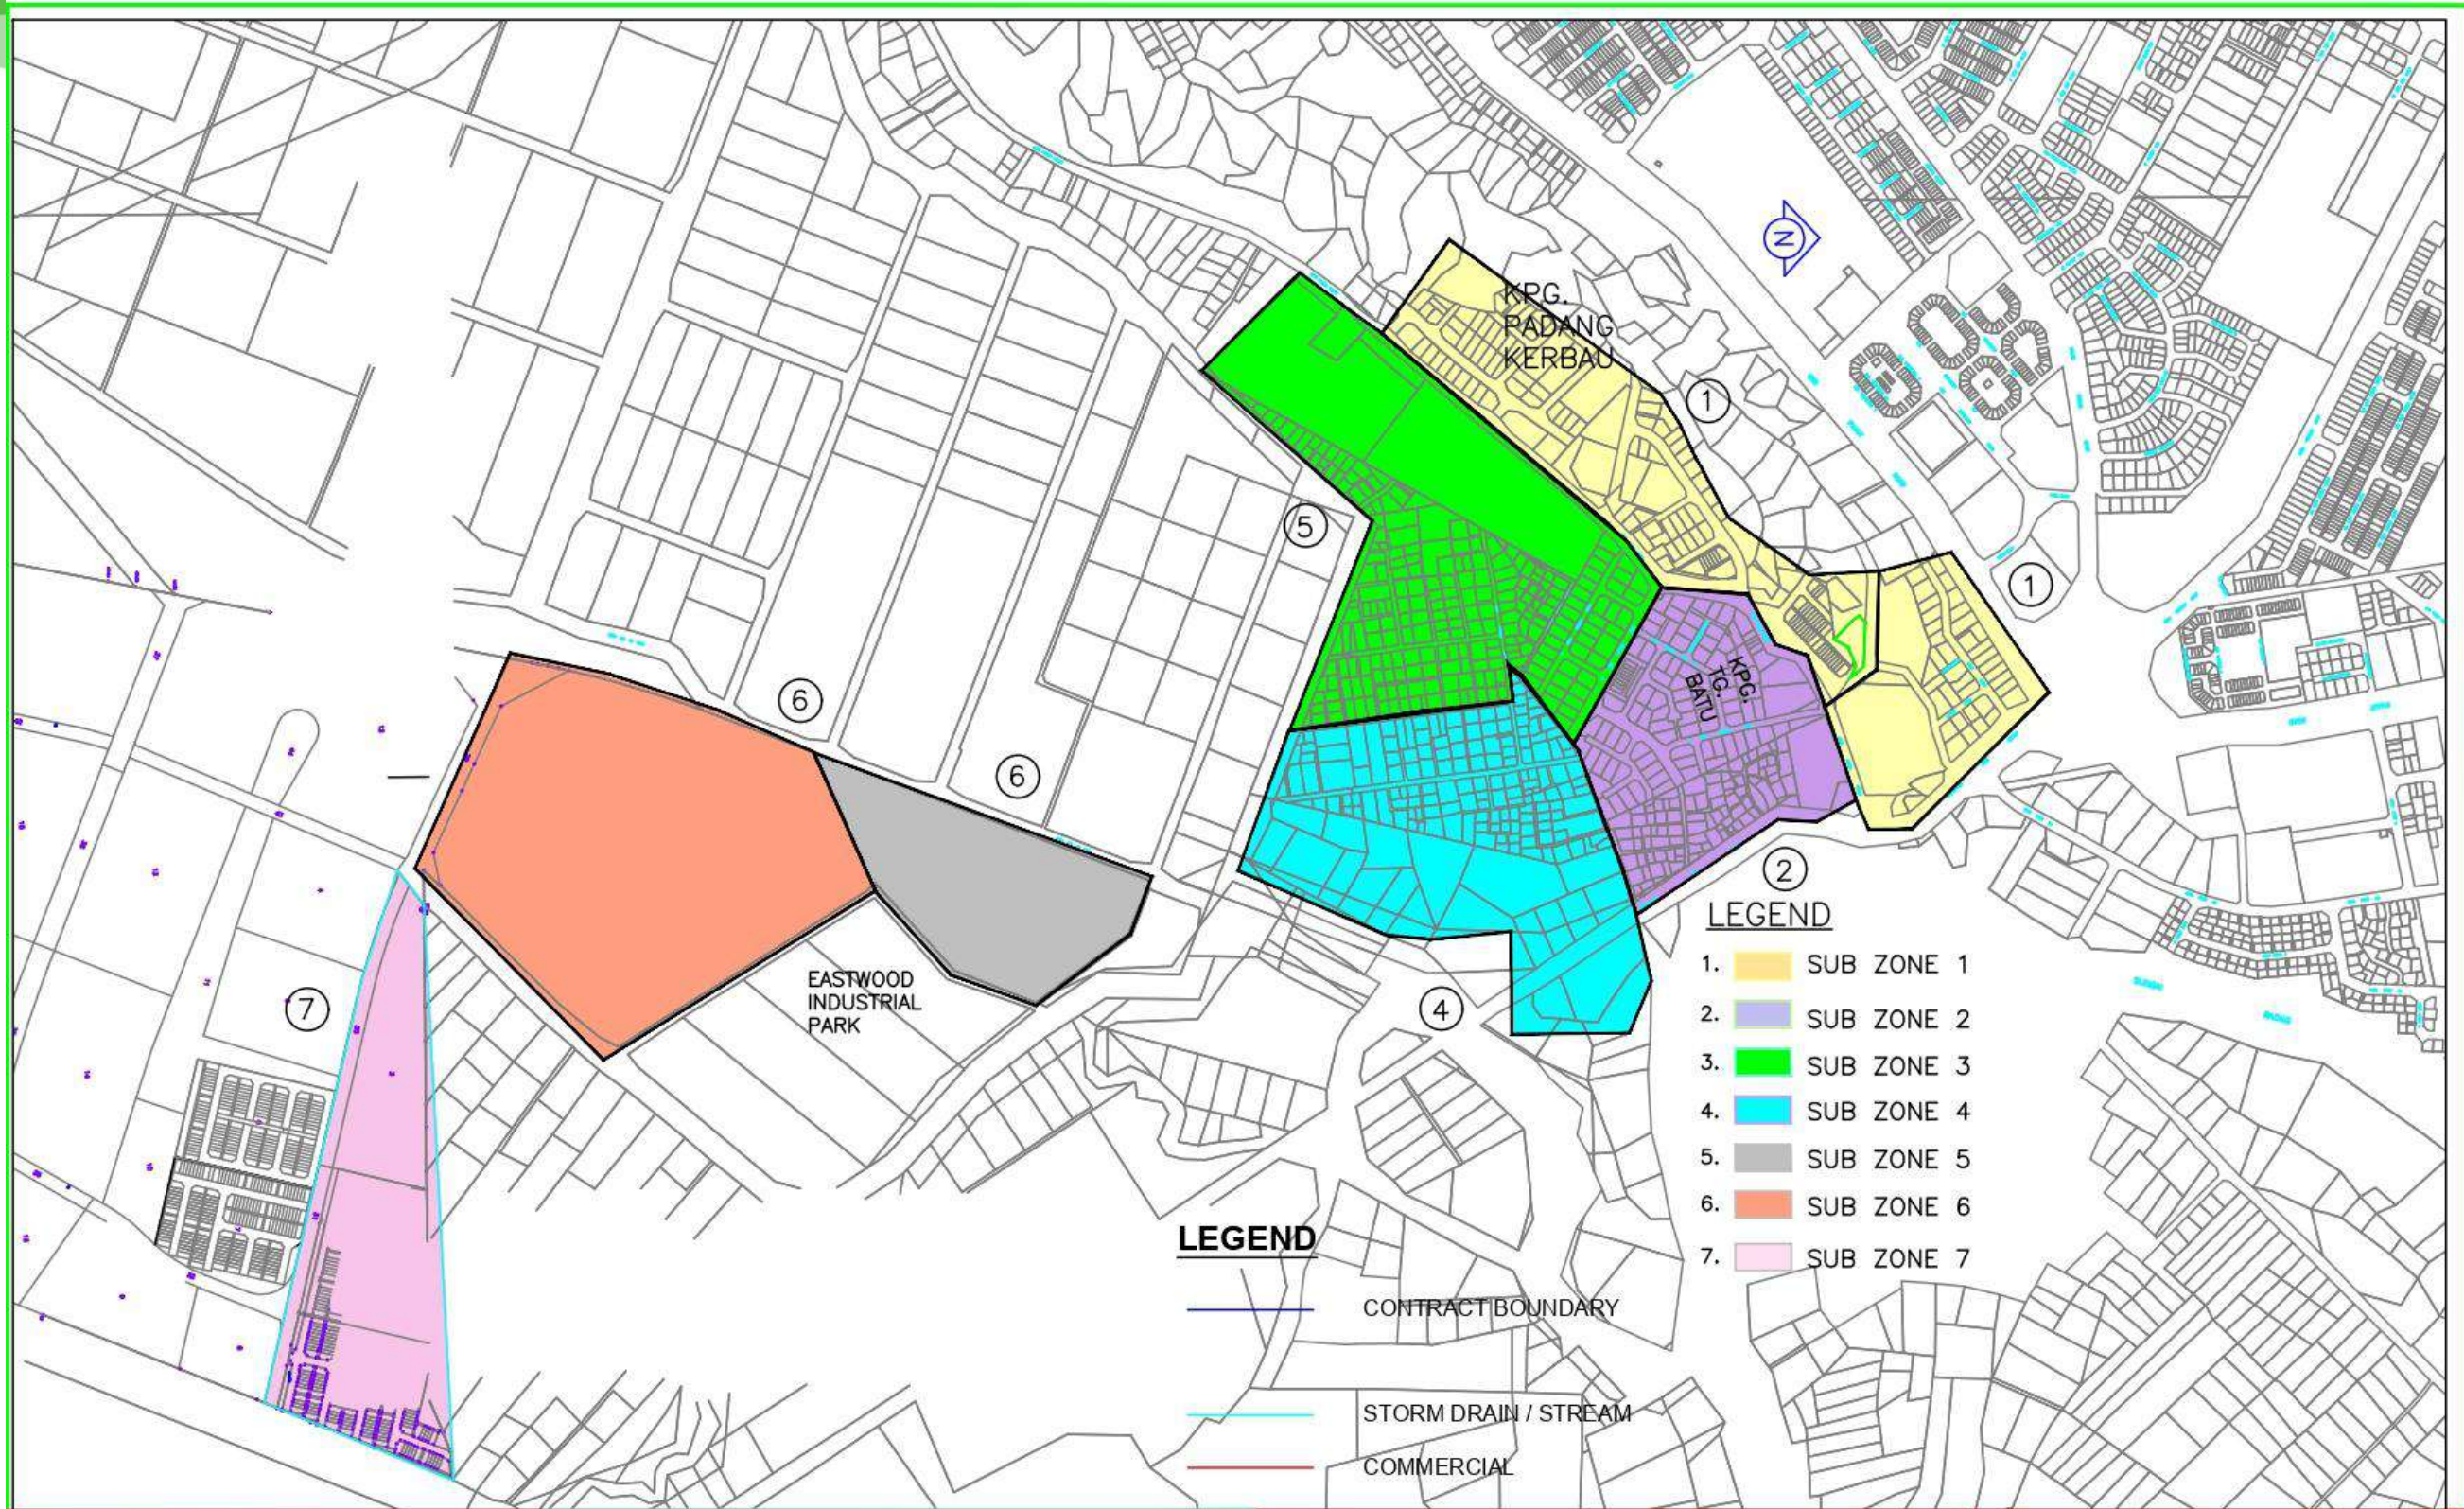

- LEGEND**
- 1. SUB ZONE 1
 - 2. SUB ZONE 2
 - 3. SUB ZONE 3
 - 4. SUB ZONE 4
 - 5. SUB ZONE 5
 - 6. SUB ZONE 6
 - 7. SUB ZONE 7

- LEGEND**
- CONTRACT BOUNDARY
 - STORM DRAIN / STREAM
 - COMMERCIAL

MAJLIS BANDARAYA MIRI

Jalan Bandaraya, Marina Bay
 98000 Miri, Sarawak
 Tel: 085-433501, 433504, 433505
 Fax: 085-415486
 www.miricouncil.gov.my

PROJECT :
**PROPOSED GRASSCUTTING AND DRAIN CLEARING AT
 ZONE 5A/1 FOR YEAR 2026**

COMMENT :

DESIGNED BY :	
DRAWN BY :	
CHECKED BY :	AGREED BY :
DATE : July, 2025	SCALE : As Shown
DRAWING NO : T/21/2026	SHEET NO.: 1 / 1



MIRI CITY COUNCIL


Zone /Zon	: 5A/2
Grass Cutting and Drain Cleaning Contractor's Name	: SOUTHERN SPARKS SDN BHD (019-2279778)
Council's Hotline No. / No. Hotline Majlis	: 085-420136 (During Office Time)
Type Of Work	: Grasscutting And Drain Clearing at Housing Area
Frequency	: Grasscutting - Twice A Month Drain Clearing - Once A Month
Location	: Kpg Katong, Kpg Hj. Waheed, Kpg Lereng Bukit, Grand Old Lady

SCHEDULE OF WORK

GRASSCUTTING		DRAIN CLEARING	Subzone	Area
1st session	2nd session	1st session		
1st-2nd	15th-16th	1st-4th	1	Kpg. Lereng Bukit
3rd-4th	17th-18th	5th-8th	2	Kpg. Haji Waheed / Jalan Pujut Miri
5th-6th	19th-20th	9th-12th	3	Grand Old Lady
7th-8th	21st-22nd	13th-16th	4	Eaton Village
9th-10th	23rd-24th	17th-20th	5	Amfield Villa
11th-12th	25th-26th	21st-24th	6	Kpg. Katong (Jalan Pujut Padang Kerbau)
13th-14th	27th-28th	25th-28th	7	Kpg. Katong (opposite Miri General Hospital, Jalan Pujut Padang Kerbau)

JADUAL KERJA PEMOTONGAN RUMPUT & PENYELENGGARAAN PARIT KAWASAN PERUMAHAN

SCHEDULE OF WORK FOR GRASSCUTTING & DRAIN CLEARING IN HOUSING AREA

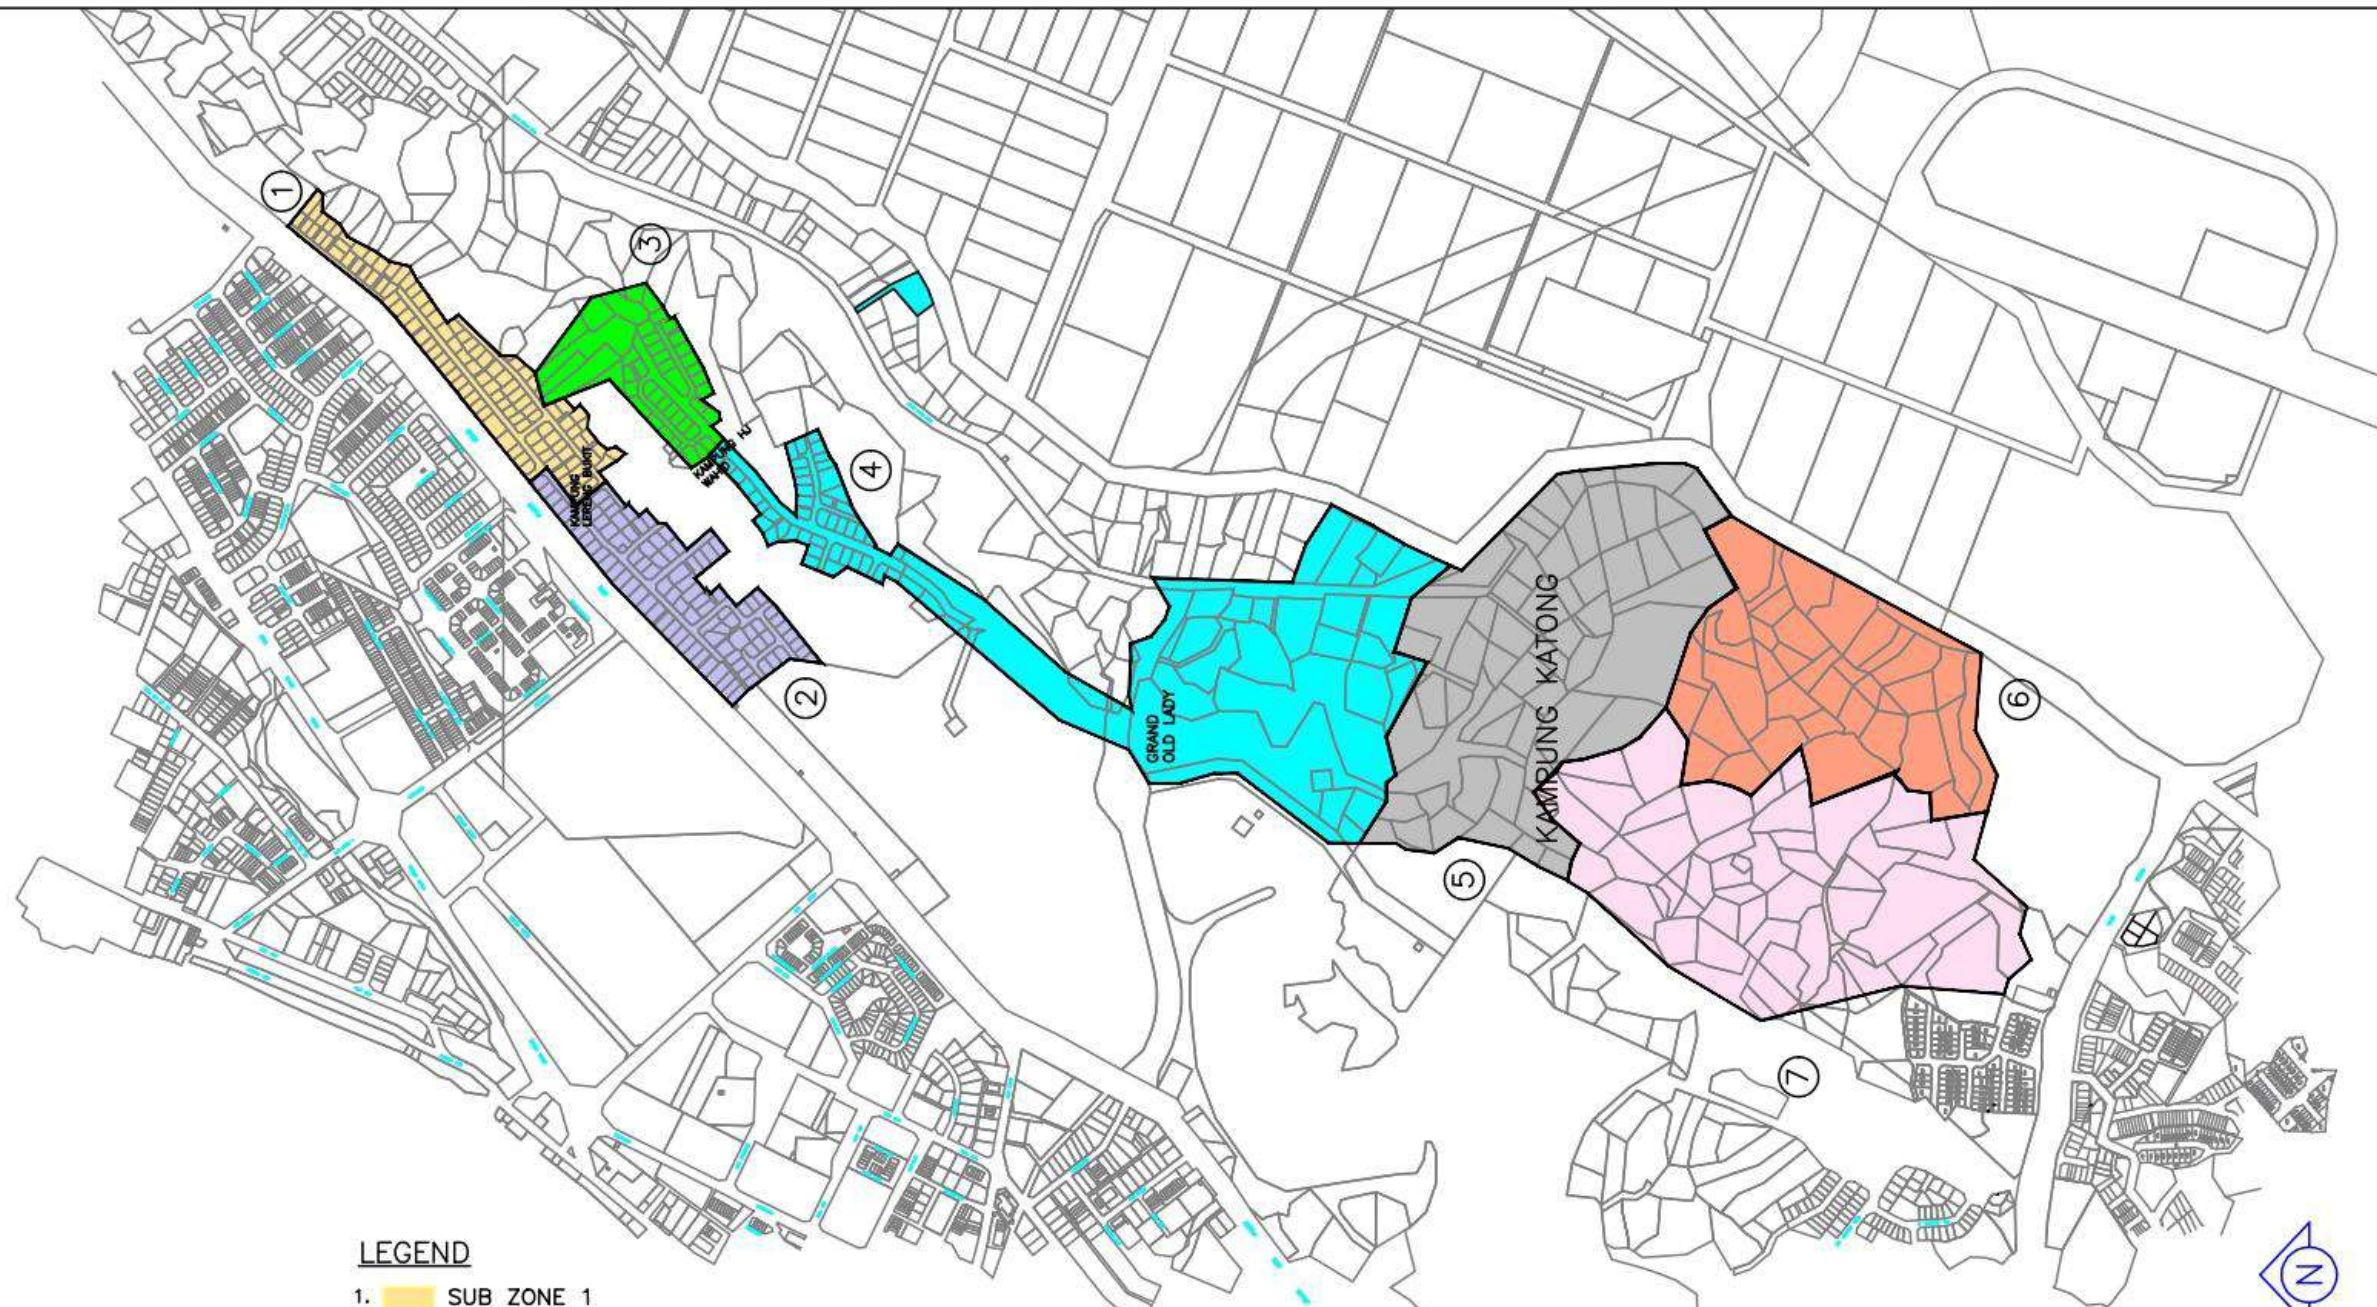

LEGEND

- 1. SUB ZONE 1
- 2. SUB ZONE 2
- 3. SUB ZONE 3
- 4. SUB ZONE 4
- 5. SUB ZONE 5
- 6. SUB ZONE 6
- 7. SUB ZONE 7

LEGEND

- CONTRACT BOUNDARY
- STORM DRAIN / STREAM
- COMMERCIAL

MAJLIS BANDARAYA MIRI



Jalan Bandaraya, Marina Bay
 98000 Miri, Sarawak
 Tel: 085-433501, 433504, 433505
 Fax: 085-415486
 www.miricouncil.gov.my

PROJECT :

**PROPOSED GRASS CUTTING AND DRAIN
 CLEARING AT ZONE 5A/2 FOR YEAR 2026**

COMMENT :

DESIGNED BY :

DRAWN BY :

CHECKED BY :

DATE : July, 2025

DRAWING NO :

T/22/2026

AGREED BY :

SCALE : As Shown

SHEET NO.:

1

1

Zone /Zon	: 6A
Grass cutting and Drain Cleaning Contractor's Name	: HSS CONTRACTOR (019-6897777)
Council's Hotline No. / No. Hotline Majlis	: 085-420136 (During Office Time)
Type Of Work	: Grasscutting And Drain Clearing At Housing Area
Frequency	: Grasscutting - Twice A Month Drain Clearing - Once A Month
Location	: Krokop Utama, Krokop 1 - Krokop 10

SCHEDULE OF WORK

GRASSCUTTING		DRAIN CLEARING	Subzone	Area
1st session	2nd session	1st session		
1st-2nd	15th-16th	1st-4th	1	Jln Krokop Utama, Jln Krokop 1, Jln Tiram, Jln Tukang, Jln Willow, Jln Willow 1, Jln Teratai, Jln Tangkai, Jln Renek, Jln Majlis, Jln Anora, Jln Iris, Jln Porana
3rd-4th	17th-18th	5th-8th	2	Jln Krokop 2, Jln Krokop 3, Jln Krokop 4, Jln Sim Poh Boob, Jln Nilam, Jln Pari, Jln Lokhin, Jln Swee Khim, Jln Chin Syn Yu, Jln Phang Hong Kong, Jln Hopper, Jln Liatris
5th-6th	19th-20th	9th-12th	3	Jln Krokop 2, Jln Krokop 4, Jln Phang Hong Kong, Jln wong Chai, Jln Kong Ying, Jln batu, Jln Metro, Jln Siburan, Jln Indah, Jln Mackaya
7th-8th	21st-22nd	13th-16th	4	JLn Krokop 5, Jln Hua Kiew, Jln Tiong Hua, Jln Ang Sio, Jln Crocus, Jln Jee Eng, Jln Asaria, Jln Liparia
9th-10th	23rd-24th	17th-20th	5	Jln Krokop 6, Jln jee Eng, Jln Dahlia, Jln Chan Chak, Jln Chong Poh, Jln Springfield, Jln Contunis
11th-12th	25th-26th	21st-24th	6	Jln Krokop 1D, Jln Krokop 8, Jln Krokop 9, Jln Krokop 10, Jln Krokop 10E/1, Jln Persaruan, Jln Chong Poh, Jln Lai Yu, Jln Chan Chak, Jln Erica, Jln Epacris, Jln Rodium, Jln Liew Loi Hing, Jln Tadika,
13th-14th	27th-28th	25th-28th	7	Jln Krokop 9, Jln Jee Eng, Jln Delonix, Jln Datura, Jln Krokop 10A, Jln Krokop 10B, Jln Krokop 10C, Jln Krokop 10E, Jln Krokop 10F, Jln Krokop 10G, Jln Chung Sing, Jln Krokop10F/1, Jln Krokop 10I, Jln Bulatan, Lrg. 10 1/2 Jln Disa



MIRI CITY COUNCIL

JADUAL KERJA PEMOTONGAN RUMPUT & PENYELENGGARAAN PARIT KAWASAN PERUMAHAN

SCHEDULE OF WORK FOR GRASSCUTTING & DRAIN CLEARING IN HOUSING AREA



- LEGEND**
- 1. SUB ZONE 1
 - 2. SUB ZONE 2
 - 3. SUB ZONE 3
 - 4. SUB ZONE 4
 - 5. SUB ZONE 5
 - 6. SUB ZONE 6
 - 7. SUB ZONE 7

- LEGEND**
- CONTRACT BOUNDARY
 - STORM DRAIN / STREAM
 - COMMERCIAL

MAJLIS BANDARAYA MIRI
 Jalan Bandaraya, Marina Bay
 98000 Miri, Sarawak.
 Tel: 085-433501, 433504, 433505
 Fax: 085-415486
 www.miricouncil.gov.my

PROJECT :
**PROPOSED GRASS CUTTING AND DRAIN
 CLEARING AT SUPER CONTRACT ZONE FOR
 YEAR 2026 (6A,6B,6C,7A/1,7A/2,7B,9A/1,9A/2 &
 9B)**

COMMENT :
ZONE 6A

DESIGNED BY :	
DRAWN BY :	
CHECKED BY :	AGREED BY :
DATE : July, 2025	SCALE : As Shown
DRAWING NO : T/39/2026	SHEET NO.: 1 1

Zone /Zon	: 6B
Grass cutting and Drain Cleaning Contractor's Name	: HSS Contractor Sdn Bhd (019-689 7777)
Council's Hotline No. / No. Hotline Majlis	: 085-420136 (During Office Time)
Type Of Work	: Grasscutting And Drain Clearing At Housing Area
Frequency	: Grasscutting - Twice A Month Drain Clearing - Once A Month
Location	: Jalan Jee Foh 1 - Jee Foh 10, Jalan. Chong Choon, Jalan. Merak, Jalan. Yakin

SCHEDULE OF WORK

GRASSCUTTING		DRAIN CLEARING	Subzone	Area
1st session	2nd session	1st session		
1st-2nd	15th-16th	1st-4th	1	Jalan Jee Foh Utama, Jalan Jee Foh 1, Jalan Bulan Sabit, Jalan Selesa, Jalan Baong 1, Jalan Baong 2, Jalan Baong 3
3rd-4th	17th-18th	5th-8th	2	Jalan Jee Foh 2, Jalan Milla, Jalan Milla 1, Jalan Paretta 2
5th-6th	19th-20th	9th-12th	3	Jalan Jee Foh 3, Jalan Waja, Jalan Paretta 1, Jalan Alpina, Jalan Melati, Jalan Melati 1, Jalan Melati 2, Jalan Melati 3, Jalan Pelangi, Jalan Paretta 3
7th-8th	21st-22nd	13th-16th	4	Jalan Jee Foh 4, Jalan Tulipa, Jalan Yakin, Jalan Nenas 1
9th-10th	23rd-24th	17th-20th	5	Jalan Jee Foh 5, Jalan Jee Foh 6, Jalan Jee Foh 7, Jalan Nenas, Jalan Nenas 2, Jalan Merak 1, Jalan Merak 2, Jalan Merak 3, Jalan Merak 4, Jalan Merak 5
11th-12th	25th-26th	21st-24th	6	Jln Jee Foh 7, Jalan Jee Foh 8A, Jalan Jee Foh 9, Jalan Chong Choon, Jalan Nipah 1, Jalan Nipah 2, Jalan Nipah 3, Jalan Nipah 4, Jalan Nipah 5, Jalan Nona 1, Jalan Nona 2
13th-14th	27th-28th	25th-28th	7	Jalan Jee Foh 9, Jalan Jee Foh 10, Jalan Viola 1, Jalan Viola 2, Jalan Viola 3, Jalan Viola 4, Jalan Bulatan Park



MIRI CITY COUNCIL


JADUAL KERJA PEMOTONGAN RUMPUT & PENYELENGGARAAN PARIT KAWASAN PERUMAHAN

SCHEDULE OF WORK FOR GRASSCUTTING & DRAIN CLEARING IN HOUSING AREA



LEGEND

- 1. SUB ZONE 1
- 2. SUB ZONE 2
- 3. SUB ZONE 3
- 4. SUB ZONE 4
- 5. SUB ZONE 5
- 6. SUB ZONE 6
- 7. SUB ZONE 7

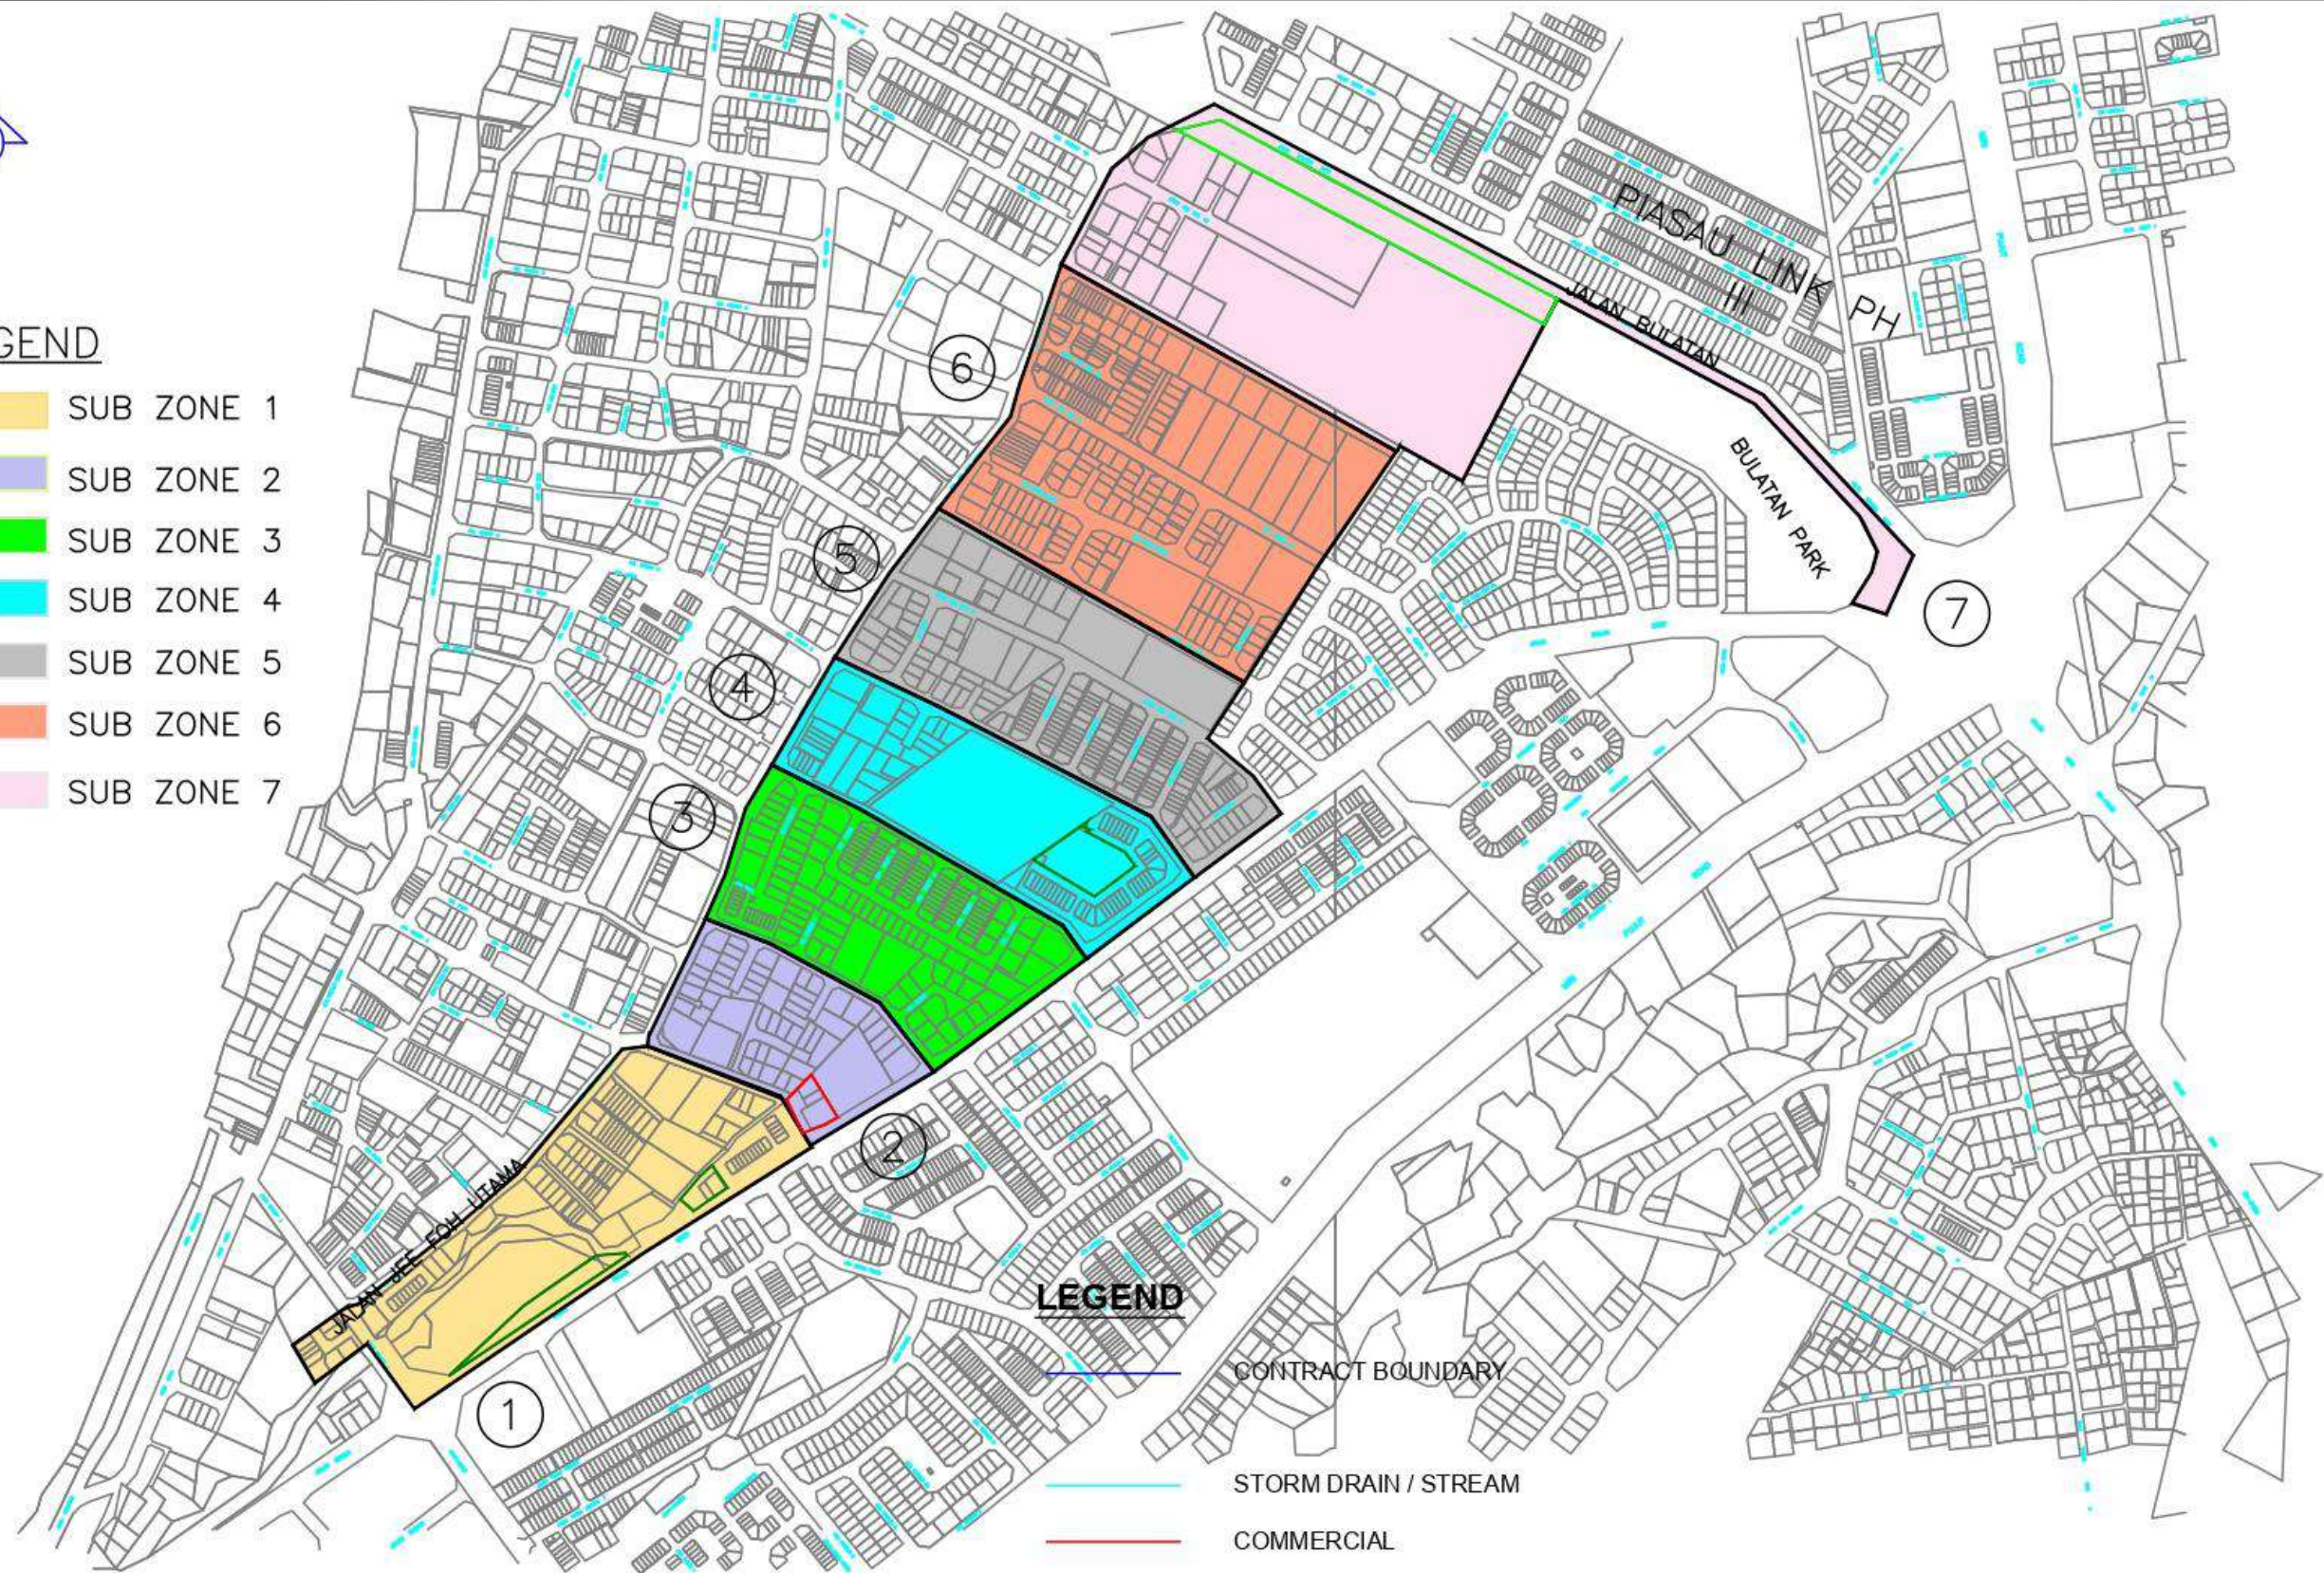

MAJLIS BANDARAYA MIRI

 Jalan Bandaraya, Marina Bay
98000 Miri, Sarawak
Tel: 085-433501, 433504, 433505
Fax: 085-415486
www.miricouncil.gov.my

PROJECT :

**PROPOSED GRASS CUTTING AND DRAIN
CLEARING AT SUPER CONTRACT ZONE FOR
YEAR 2026 (6A,6B,6C,7A/1,7A/2,7B,9A/1,9A/2 &
9B)**

COMMENT :

ZONE 6B

DESIGNED BY :

DRAWN BY :

CHECKED BY :

DATE : July, 2025

DRAWING NO :
T/39/2026

AGREED BY :

SCALE : As Shown

SHEET NO.:

1

1

Zone /Zon	: 6C
Grass cutting and Drain Cleaning Contractor's Name	: HSS Contractor Sdn Bhd (019-689 7777)
Council's Hotline No. / No. Hotline Majlis	: 085-420 136 (During Office Time)
Type Of Work	: Grasscutting And Drain Clearing At Housing Area
Frequency	: Grasscutting - Twice A Month Drain Clearing - Once A Month
Location	: Taman Merbau, Taman Shang-Shang, Taman Faradale, Taman Desa Seri, Jalan. Taman Boulevard Utama, Jalan. Adenium, Jalan. Episcia, Jalan. Acacia, Jalan. Cosmos, Jalan. Pelita Utama, Jalan Ngo King Hi

SCHEDULE OF WORK


GRASSCUTTING		DRAIN CLEARING	Subzone	Area
1st session	2nd session	1st session		
1st-2nd	15th-16th	1st-4th	1	Jalan Desa Seri Utama, Tmn Desa Seri 1, Tmn Desa Seri 2, Tmn Desa Seri 3, Tmn Desa Seri 4, Tmn Desa Seri 6, Tmn Desa Seri 6A, Jalan Bulan Sabit, Jalan Taman Boulevard Utama, Jalan Taman Boulevard 1, Jalan Taman Boulevard 1A, Jalan Taman Boulevard 2
3rd-4th	17th-18th	5th-8th	2	Jalan Vinca, Jalan Taman Boulevard Utama (Jalan Boulevard 1, Jalan Boulevard 2, Jalan Boulevard 3, Jalan Boulevard 4)
5th-6th	19th-20th	9th-12th	3	Jalan Aster, Lrg. Aster 1A, Lrg. Aster 1B, Lrg. Aster 1C, Lrg. Aster 1D, Lrg. Aster 1E, Lrg. Aster 1F, Lrg. Aster 3, Jalan Vinca, Lrg. Hoya, Lrg. Cactiaa, Jalan Adenium
7th-8th	21st-22nd	13th-16th	4	Jalan Acacia 2, Jalan Acacia 2A, Jalan Acacia 2B, Jalan Acacia 2C, Jalan Acacia 2C/1
9th-10th	23rd-24th	17th-20th	5	Jalan Episcia 1, Jalan Episcia 2, Jalan Episcia 3, Jalan Acacia 3A, Jalan Acacia 3A/1, Jalan Acacia 4
11th-12th	25th-26th	21st-24th	6	Jalan Acacia 1, Jalan Acacia 1A, Jalan Acacia Utama, Jalan Cosmos, Jalan Cosmos 1A, Jalan Cosmos 3, Jalan Pelita Utama, Jalan Pelita 1, Jalan Pelita 2, Jalan Pelita 3
13th-14th	27th-28th	25th-28th	7	Jalan Cosmos 1, Jalan Taman Merbau, Jalan Taman Merbau 1, Jalan Taman Merbau 2, Jalan Sehati



MIRI CITY COUNCIL

JADUAL KERJA PEMOTONGAN RUMPUT & PENYELENGGARAAN PARIT KAWASAN PERUMAHAN

SCHEDULE OF WORK FOR GRASSCUTTING & DRAIN CLEARING IN HOUSING AREA

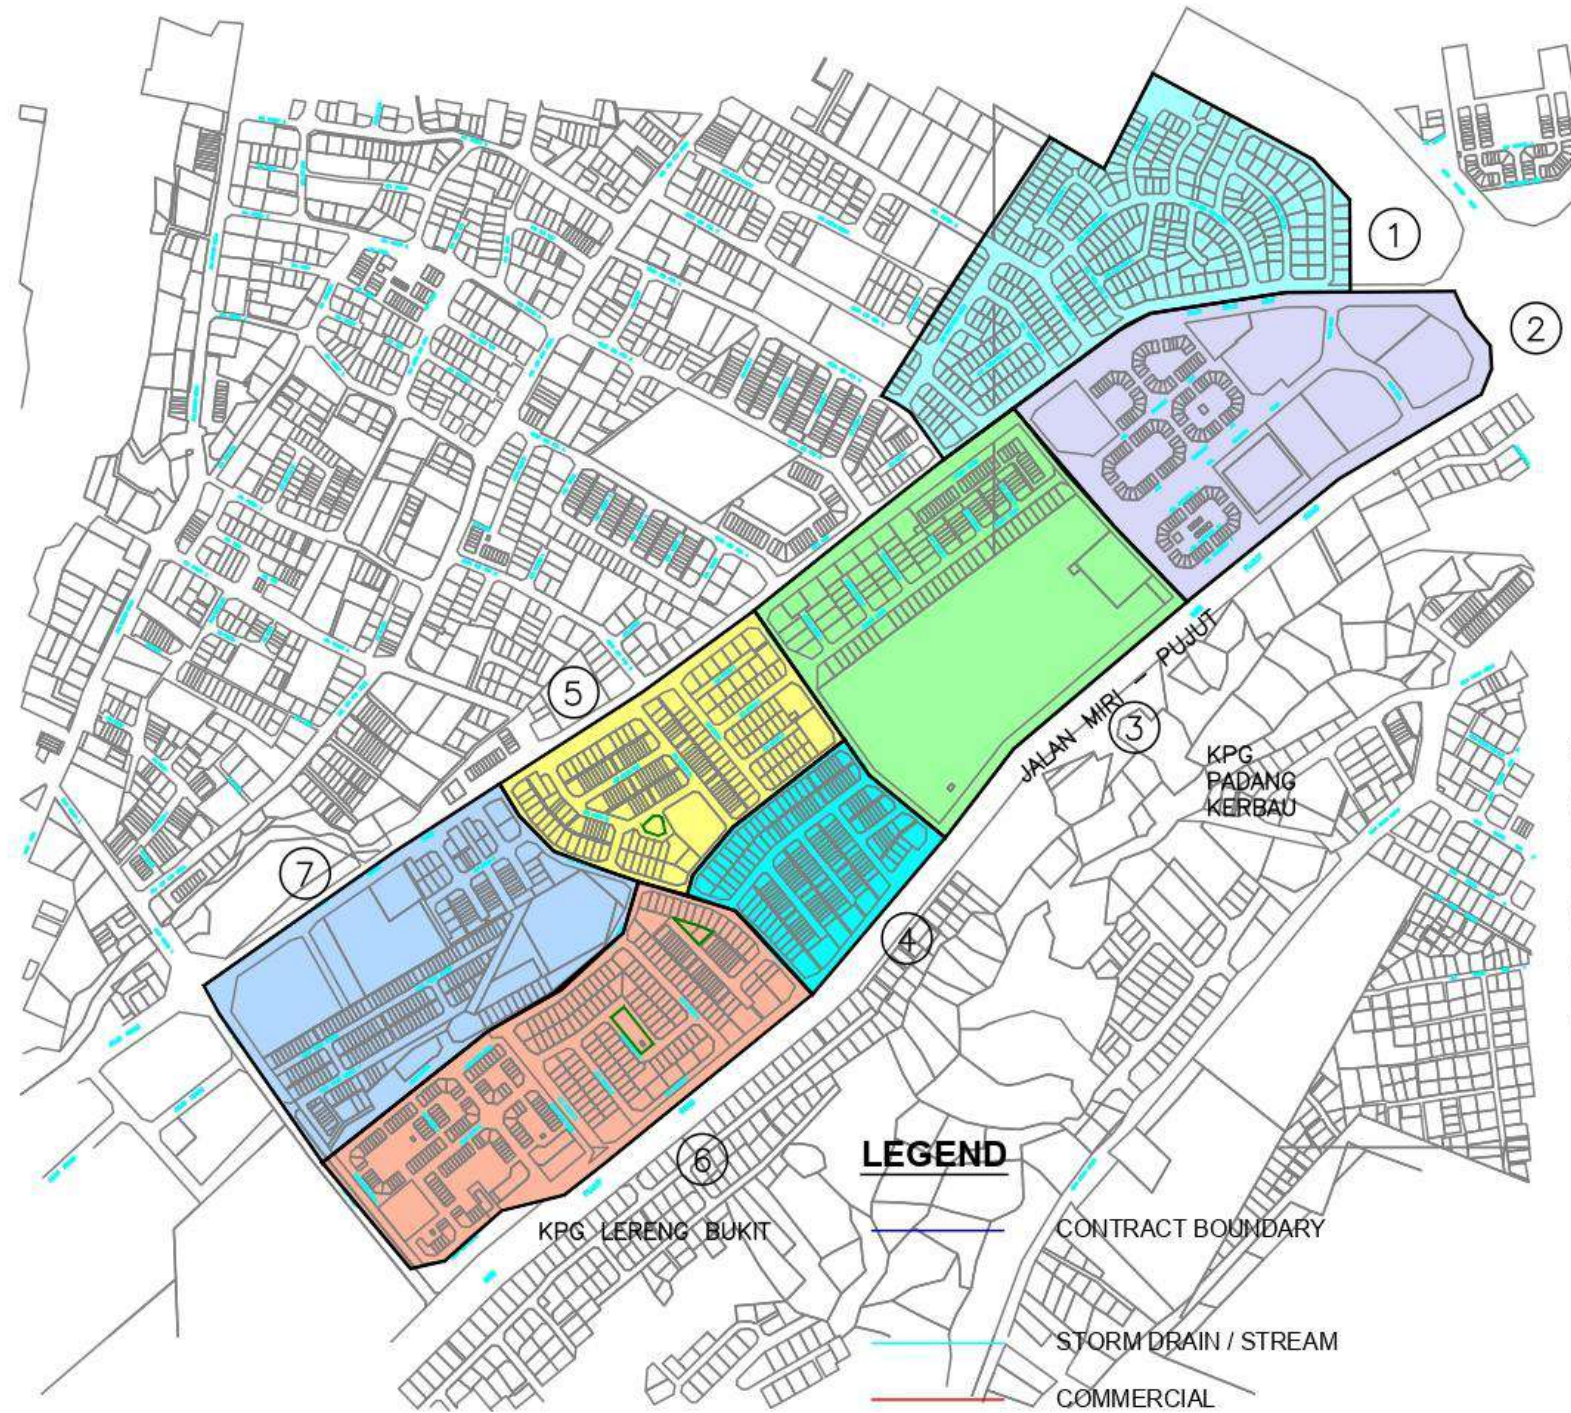

LEGEND

- 1. SUB ZONE 1
- 2. SUB ZONE 2
- 3. SUB ZONE 3
- 4. SUB ZONE 4
- 5. SUB ZONE 5
- 6. SUB ZONE 6
- 7. SUB ZONE 7

LEGEND

- CONTRACT BOUNDARY
- STORM DRAIN / STREAM
- COMMERCIAL

MAJLIS BANDARAYA MIRI

Jalan Bandaraya, Marina Bay
 98000 Miri, Sarawak
 Tel: 085-433501, 433504, 433505
 Fax: 085-415486
 www.miricouncil.gov.my

PROJECT :

**PROPOSED GRASS CUTTING AND DRAIN
 CLEARING AT SUPER CONTRACT ZONE FOR
 YEAR 2026 (6A,6B,6C,7A/1,7A/2,7B,9A/1,9A/2 &
 9B)**

COMMENT :

ZONE 6C

DESIGNED BY :

DRAWN BY :

CHECKED BY :

DATE : July, 2025

DRAWING NO :
 T/39/2026

AGREED BY :

SCALE : As Shown

SHEET NO.:

1

1

Zone /Zon	: 7A/1
Grass cutting and Drain Cleaning Contractor's Name	: HSS CONTRACTOR SDN BHD (019-6897777)
Council's Hotline No. / No. Hotline Majlis	: 085-420136 (During Office Time)
Type Of Work	: Grasscutting And Drain Clearing At Housing Area
Frequency	: Grasscutting - Twice A Month Drain Clearing - Once A Month
Location	: Jalan. Taman Piasau Edar, Taman Piasau, Jalan Piasau Jaya 1, Jalan Taman Piasau 2-9, Piasau Industrial Area (Jalan Catteleya 2,3), Jalan. Dato Muip, Jalan. Sekolah Ancii, Jalan. Dato Edward Jeli

SCHEDULE OF WORK

GRASSCUTTING		DRAIN CLEARING	Subzone	Area
1st session	2nd session	1st session		
1st-2nd	15th-16th	1st-4th	1	Jalan Taman Piasau Edar, Jalan Taman Piasau 4, Jalan Taman Piasau 5, Jalan Taman Piasau 6, Jalan Taman Piasau 7A, Jalan Taman Piasau 7B
3rd-4th	17th-18th	5th-8th	2	Jalan Tmn Piasau 2, Jalan Taman Piasau Edar, Jalan Tamana plasau 8, Jalan Taman Piasau 9
5th-6th	19th-20th	9th-12th	3	Jalan Datuk Edward Jeli
7th-8th	21st-22nd	13th-16th	4	Jalan Catteleya 2B, Jalan Cattteleya 3 (Everwin Area)
9th-10th	23rd-24th	17th-20th	5	Jalan Dato Muip, Jalan Piasau Jaya 1B, Jalan Piasau 1E
11th-12th	25th-26th	21st-24th	6	Jalan Dato Dato Muip, Jalan Piasau 1D, Jalan Piasau 1C
13th-14th	27th-28th	25th-28th	7	Jalan Sekolah Anchii, piasau Jaya 1G, Jalan Piasau Jaya 1H



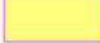

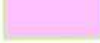




MIRI CITY COUNCIL

JADUAL KERJA PEMOTONGAN RUMPUT & PENYELENGGARAAN PARIT KAWASAN PERUMAHAN


SCHEDULE OF WORK FOR GRASSCUTTING & DRAIN CLEARING IN HOUSING AREA

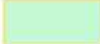LEGEND

- 1.  SUB ZONE 1
- 2.  SUB ZONE 2
- 3.  SUB ZONE 3
- 4.  SUB ZONE 4
- 5.  SUB ZONE 5
- 6.  SUB ZONE 6
- 7.  SUB ZONE 7

LEGEND

-  CONTRACT BOUNDARY
-  STORM DRAIN / STREAM
-  COMMERCIAL

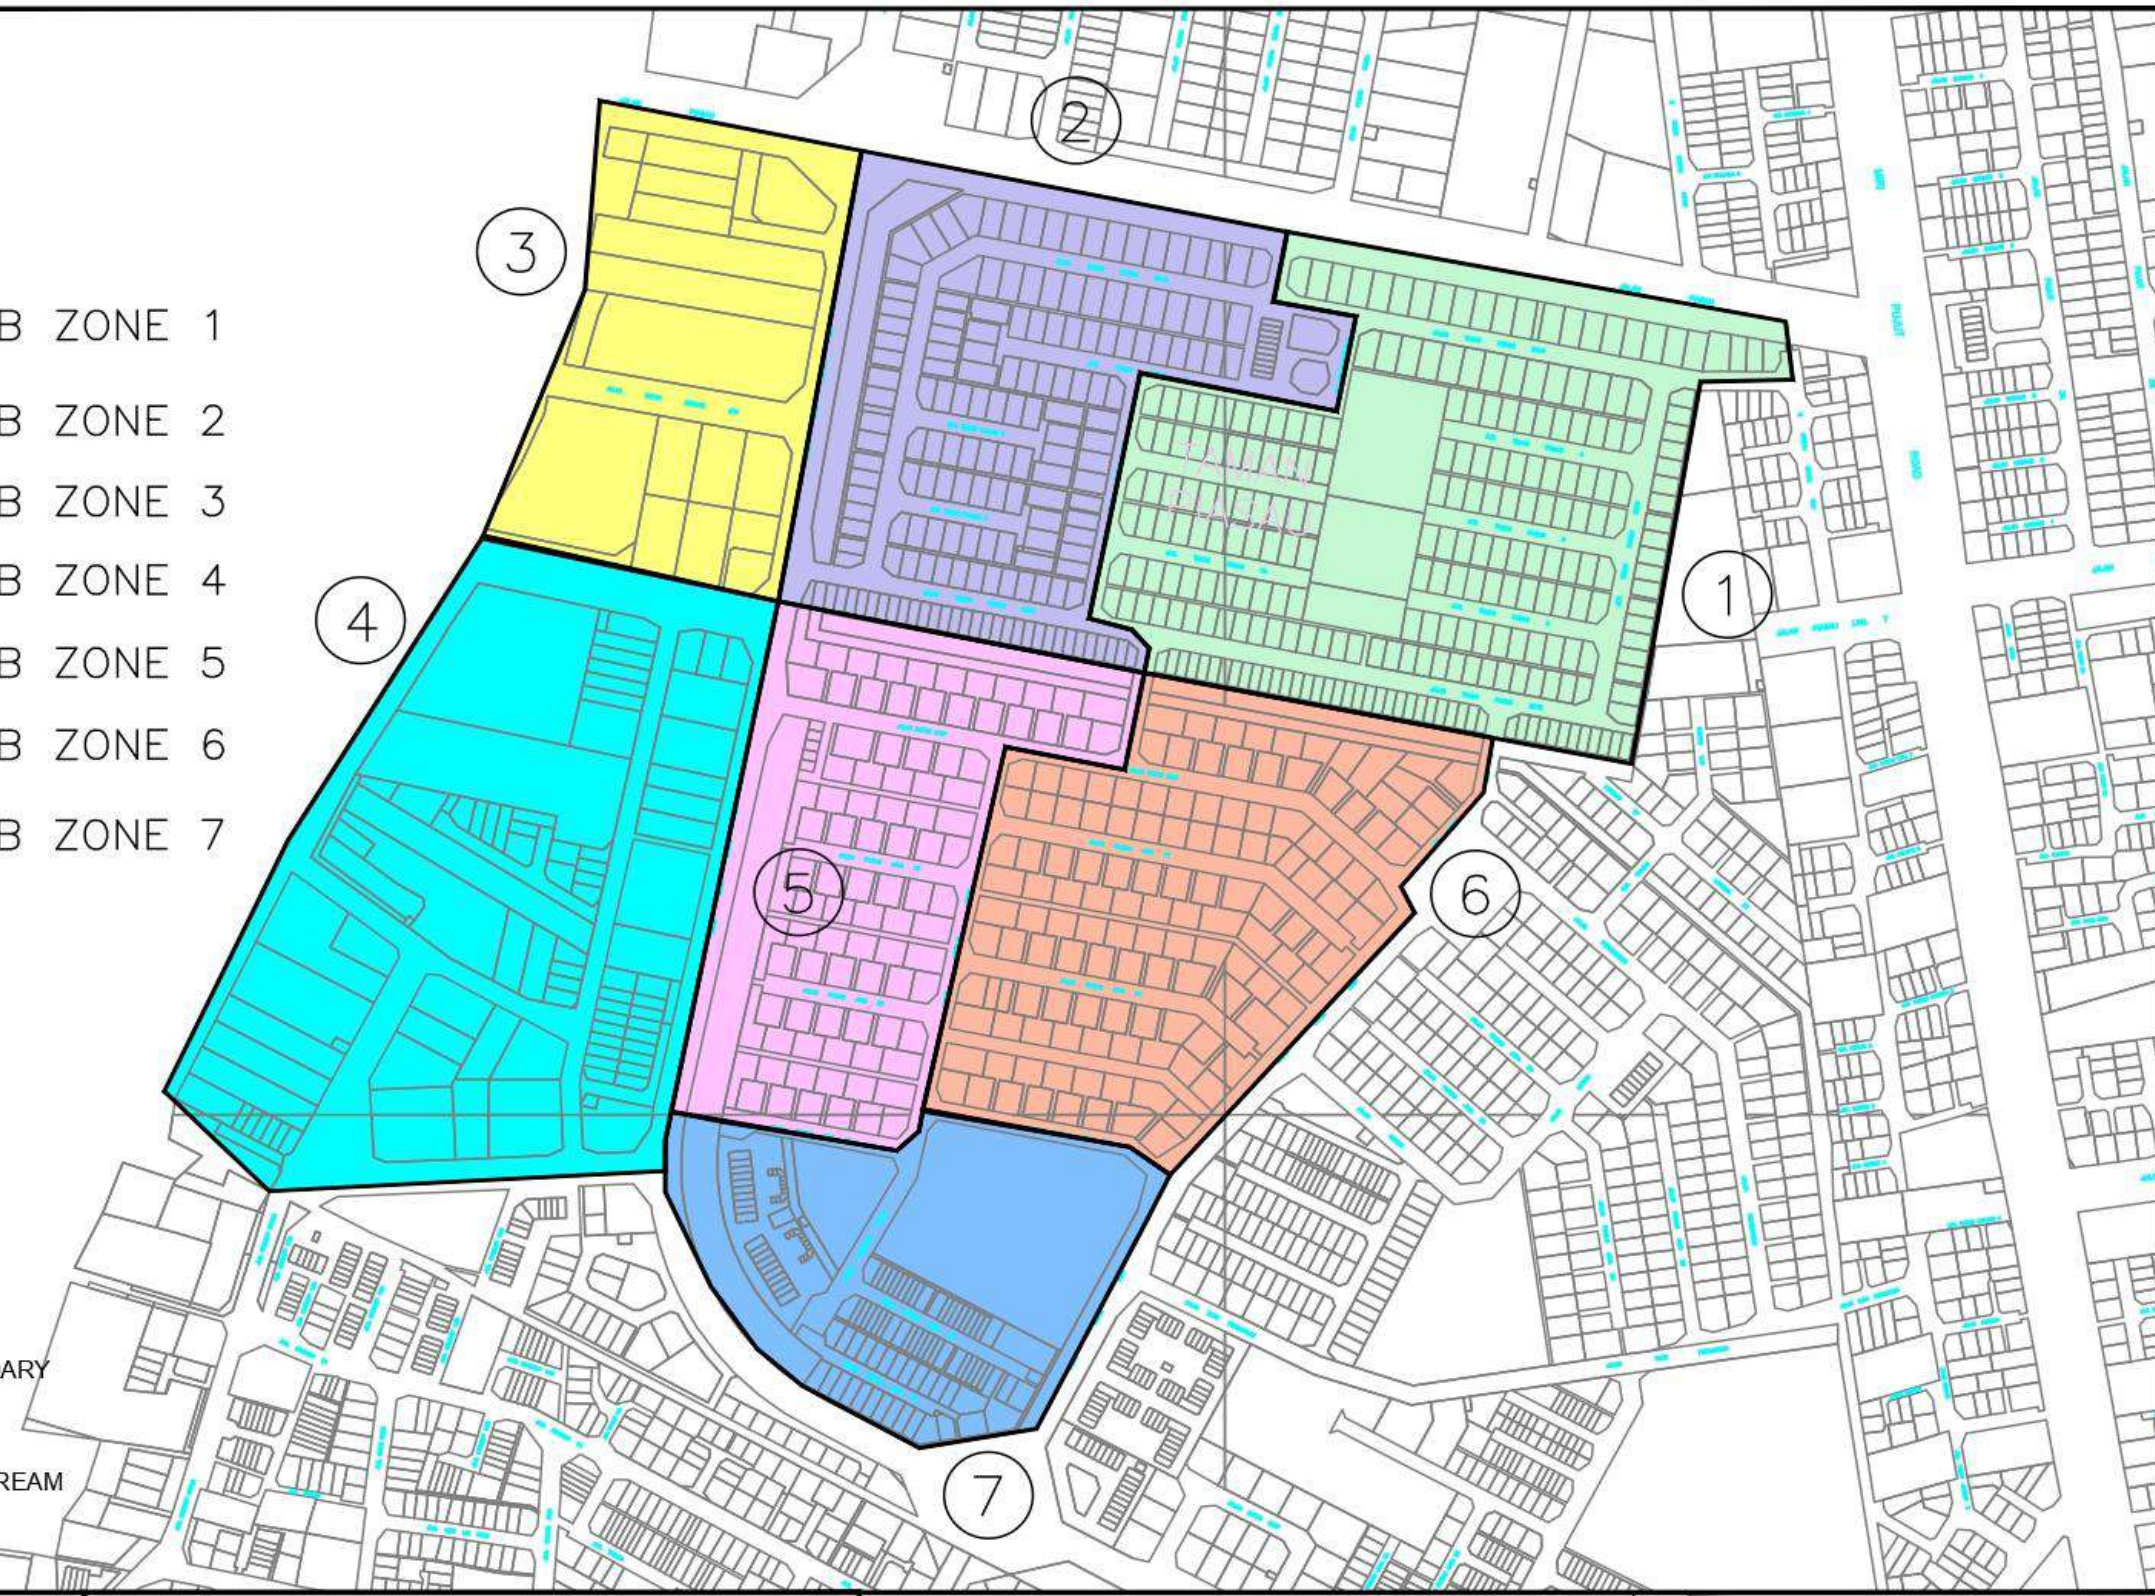

MAJLIS BANDARAYA MIRI

 Jalan Bandaraya, Marina Bay
98000 Miri, Sarawak
Tel: 085-433501, 433504, 433505
Fax: 085-415486
www.miricouncil.gov.my

PROJECT :

**PROPOSED GRASS CUTTING AND DRAIN
CLEARING AT SUPER CONTRACT ZONE FOR
YEAR 2026 (6A,6B,6C,7A/1,7A/2,7B,9A/1,9A/2 &
9B)**

COMMENT :

ZONE 7A/1

DESIGNED BY :

DRAWN BY :

CHECKED BY :

DATE : July, 2025

DRAWING NO :

T/39/2026

AGREED BY :

SCALE : As Shown

SHEET NO.:

1

1

Zone /Zon	: 7A/2
Grass cutting and Drain Cleaning Contractor's Name	: HSS CONTRACTOR SDN BHD (019-6897777)
Council's Hotline No. / No. Hotline Majlis	: 085-420136 (During Office Time)
Type Of Work	: Grasscutting And Drain Clearing At Housing Area
Frequency	: Grasscutting - Twice A Month Drain Clearing - Once A Month
Location	: Taman Piasau, Piasau Jaya Ph 2, Jalan. Piasau Jaya 2-3, Piasau Link Ph. 3, Saberkas, Jalan Piasau Lrg. 1 - 7), Jalan Dato Permaisuri, Jalan Dato Muip, Jalan. Penempatan, Jalan Galing, Jalan Nerium 1-3, Jalan Regelia, Jalan Rafflesia, Jalan Saberkas 1 &2, Jalan Saberkas Utama,

SCHEDULE OF WORK

GRASSCUTTING		DRAIN CLEARING	Subzone	Area
1st session	2nd session	1st session		
1st-2nd	15th-16th	1st-4th	1	Seberkas Utama, Lrg. Seberkas 1A, Lrg. Seberkas 1B, Jalan Rafflesia, Jalan Piasau Lrg. 1, Jalan Piasau Lrg. 1A, Jalan Piasau Lrg. 1C, Jalan Piasau Lrg. 2, Jalan Piasau Lrg. 4, Jalan Piasau Lrg. 5, Jalan Piasau Lrg. 6, Jalan Nerium, Jalan Randia, Jalan Regelia
3rd-4th	17th-18th	5th-8th	2	Jalan Melope 2, Jalan Melope 3, Jalan Melope 4, Jalan Piasau Lrg. 7, Jalan Tmn Piasau 3A, Jalan Tmn Piasau 3B, Jalan Tmn Piasau 3C, Jalan Tmn Piasau 3D, Jalan Tmn Piasau 3E
5th-6th	19th-20th	9th-12th	3	Jalan Galing, Lrg. Galing 2F
7th-8th	21st-22nd	13th-16th	4	Jalan Piasau Jaya 2A, Jalan Piasau Jaya 2C, Jalan Piasau Jaya 2D
9th-10th	23rd-24th	17th-20th	5	Jalan Piasau Jaya 2B, Jalan Piasau Jaya 2G
11th-12th	25th-26th	21st-24th	6	Jalan Dato Permaisuri, Jalan Datuk Muip
13th-14th	27th-28th	25th-28th	7	Jalan Dato Permaisuri (SMK Dato) , Jalan Piasau Jaya 3A, Jalan Piasau Jaya 3B, Jalan Piasau Jaya 3C, Jalan Piasau Jaya 3D, Jalan Piasau Jaya 3E, Jalan Piasau Jaya 3G



MIRI CITY COUNCIL

JADUAL KERJA PEMOTONGAN RUMPUT & PENYELENGGARAAN PARIT KAWASAN PERUMAHAN

SCHEDULE OF WORK FOR GRASSCUTTING & DRAIN CLEARING IN HOUSING AREA



LEGEND

- 1. SUB ZONE 1
- 2. SUB ZONE 2
- 3. SUB ZONE 3
- 4. SUB ZONE 4
- 5. SUB ZONE 5
- 6. SUB ZONE 6
- 7. SUB ZONE 7

MAJLIS BANDARAYA MIRI

Jalan Bandaraya, Marina Bay
 98000 Miri, Sarawak
 Tel: 085-433501, 433504, 433505
 Fax: 085-415486
 www.miricouncil.gov.my

PROJECT :
**PROPOSED GRASS CUTTING AND DRAIN
 CLEARING AT SUPER CONTRACT ZONE FOR
 YEAR 2026 (6A,6B,6C,7A/1,7A/2,7B,9A/1,9A/2 &
 9B)**

COMMENT :
ZONE 7A/2

DESIGNED BY :	
DRAWN BY :	
CHECKED BY :	AGREED BY :
DATE :	SCALE : As Shown
DRAWING NO : T/39/2026	SHEET NO.: 1 / 1

Zone /Zon	: 7B
Contractor's Name / Nama Kontraktor	: HSS CONTRACTOR SDN BHD (019-6897777)
Council's Hotline No. / No. Hotline Majlis	: 085-424111 (During Office Time / Pada Hari & Masa Bekerja Sahaja)
Type Of Work	: Grasscutting And Drain Clearing At Housing Area / Kerja Pemetongan Rumput & Penyelenggaraan Parit Di Kawasan Perumahan
Frequency	: Grasscutting – Twice A Month / Pemetongan Rumput – 2 kali Sebulan
	: Drain Clearing - Once A Month / Penyelenggaraan Parit – Sekali Sebulan
Location	: Jalan Piasau Utara 1, Jalan Piasau Utara 2, Jalan Piasau 3, Jalan Piasau Utara 4 - 9, Lutong RPR Batu 6, Jalan Prunus 1-5, Jalan Palma Edar, Jalan Plama 1-15, Jalan Primula, Jalan Usaha, Jalan Piasau Lrg. 8, Jalan Ramonda, Jalan Vanilla, Jalan Pujut 7

SCHEDULE OF WORK


GRASSCUTTING		DRAIN CLEARING	Subzone	Area
1st session	2 nd session	1st session		
1st-2nd	15th-16th	1st-4th	1	PRP Batu 6, Jalan Chirita, Jalan Palma Utama, Jalan Palma Edar, Jalan Palma 1-16
3rd-4th	17th-18th	5th-8th	2	Piasau Lrg. 9, Piasau Lrg. 10, Piasau Lrg. 11, Jalan Rosa, Jalan Vanilla 2-4
5th-6th	19th-20th	9th-12th	3	Jalan Piasau Utaram Jalan Prunus 1, Jalan Prunus 2, Jalan Prunus 3, Jalan Prunus 5
7th-8th	21st-22nd	13th-16th	4	Jalan Prunus 4B, Jalan prunus 4A, Jalan Prunus 4B/1, Jalan Prunus 4B/2
9th-10th	23rd-24th	17th-20th	5	Jalan Usaha, Jalan Usaha 1, Jalan Piasau Utara 3, Jalan Piasau Utara 3A, Jalan Piasau Utara 3B, Jalan Piasau Utara 3C, Jalan Piasau Utara 3D, Jalan Piasau Utara 3E, Jalan Piasau Utara 3F
11th-12th	25th-26th	21st-24th	6	Jalan Piasau Utara 1A, Jalan Piasau Utara 1B, Jalan Piasau Utara 1C, Jalan Piasau Utara 1D, Jalan Piasau Utara 1E, Jalan Piasau Utara 1G, Jalan Piasau Utara 1H
13th-14th	27th-28th	25th-28th	7	Jalan Primula 1, Jalan Primula 1A, Jalan Primula 1B, Jalan Piasau Utara 1, Jalan Piasau Utara 2, Jalan Piasau Utara 2A, Jalan Piasau Utara 2B, Jalan Piasau Utara 2C, Jalan Piasau Utara 2D, Jalan Piasau Utara 3, Jalan Piasau Utara 5, Jalan Piasau Utara 6, Jalan Ramonda, Jalan Ramonda 1, Jalan Ramonda 2



MIRI CITY COUNCIL

JADUAL KERJA PEMOTONGAN RUMPUT & PENYELENGGARAAN PARIT KAWASAN PERUMAHAN

SCHEDULE OF WORK FOR GRASSCUTTING & DRAIN CLEARING IN HOUSING AREA

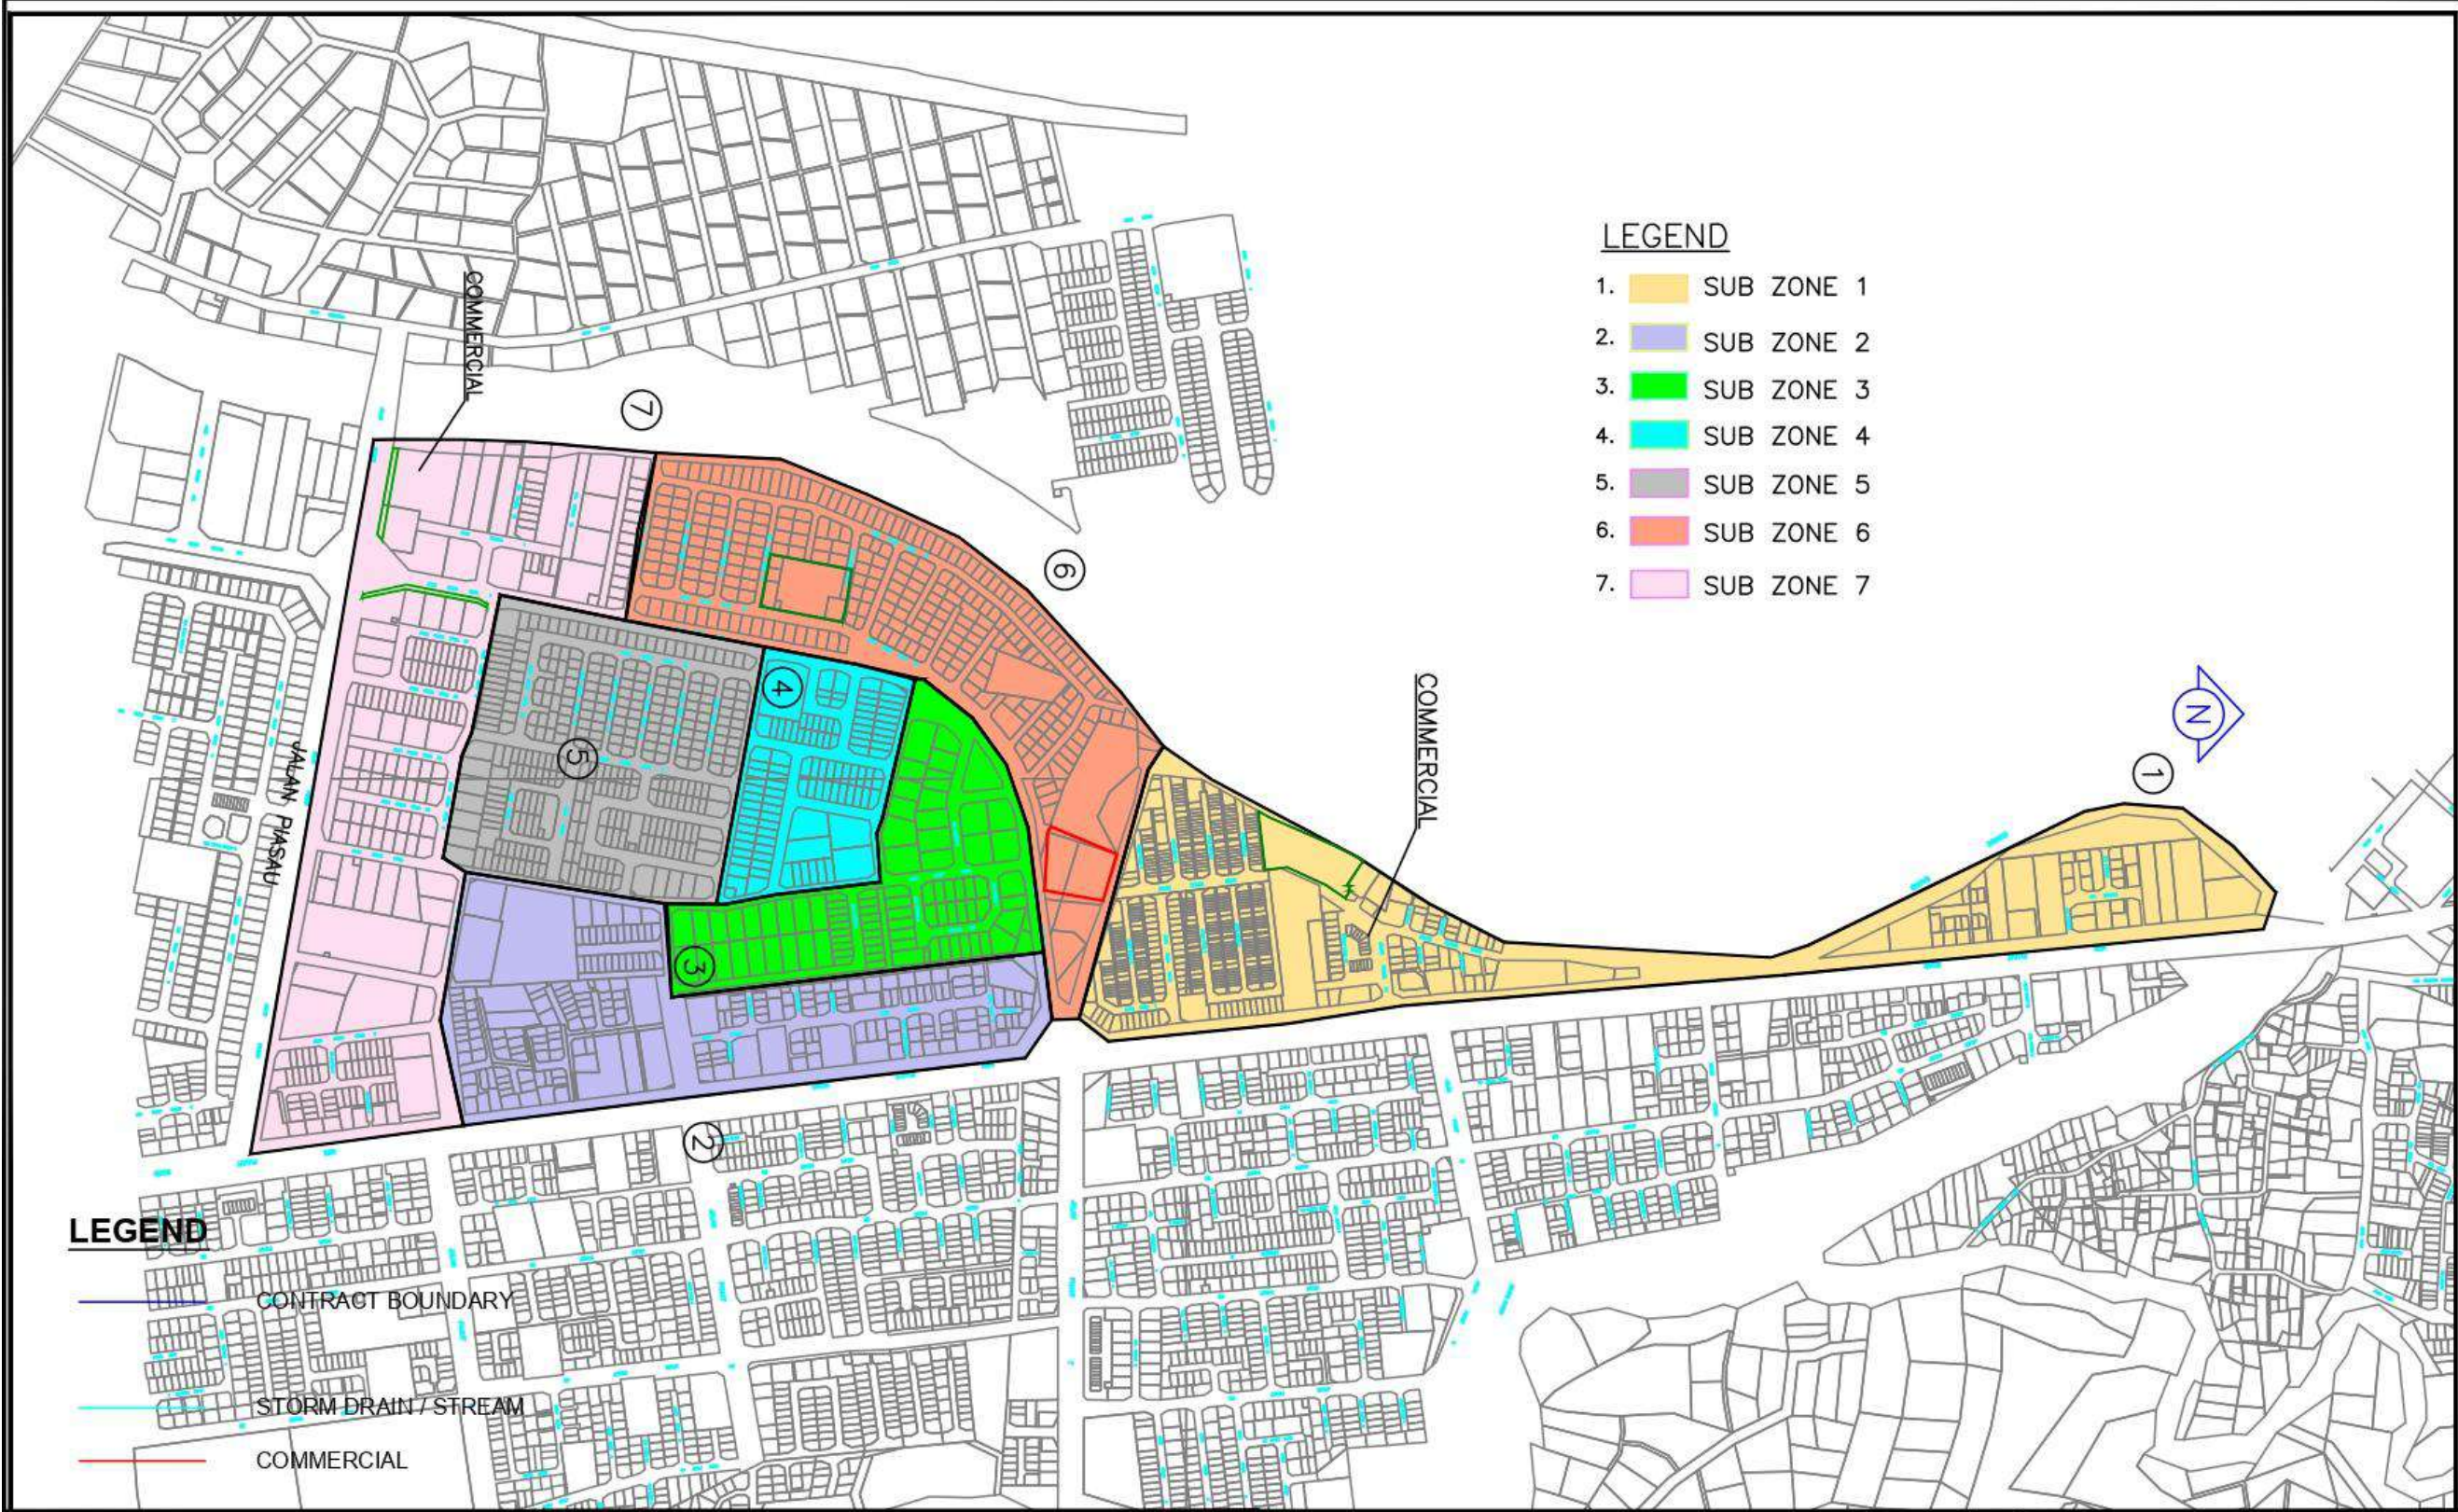

MAJLIS BANDARAYA MIRI

Jalan Bandaraya, Marina Bay
 98000 Miri, Sarawak
 Tel: 085-433501, 433504, 433505
 Fax: 085-415486
 www.miricouncil.gov.my

PROJECT :
**PROPOSED GRASS CUTTING AND DRAIN
 CLEARING AT SUPER CONTRACT ZONE FOR
 YEAR 2026 (6A,6B,6C,7A/1,7A/2,7B,9A/1,9A/2 &
 9B)**

COMMENT :
ZONE 7B

DESIGNED BY :	
DRAWN BY :	
CHECKED BY :	AGREED BY :
DATE : July, 2025	SCALE : As Shown
DRAWING NO : T/39/2026	SHEET NO.: 1 T/50/2022/1

Zone /Zon	: 8A/1
Grass cutting and Drain Cleaning Contractor's Name	: BINA TECH CONSTRUCTION (010-2322585)
Council's Hotline No. / No. Hotline Majlis	: 085-420136 (During Office Time)
Type Of Work	: Grasscutting And Drain Clearing At Housing Area
Frequency	: Grasscutting - Twice A Month Drain Clearing - Once A Month
Location	: Kpg Pulau Melayu, Jalan Pulau Melayu 1-3, Jalan Pantai, 7

SCHEDULE OF WORK

GRASSCUTTING		DRAIN CLEARING	Subzone	Area
1st session	2nd session	1st session		
1st-2nd	15th-16th	1st-4th	1	Bayshore Villa Lutong, Jalan Pantai 1, Jalan Pantai 2, Jalan Pantai 3, Jalan Pantai 5, Jalan Pantai 6, Jalan Pantai 7,
3rd-4th	17th-18th	5th-8th	2	Jalan Pantai 4, Jalan Pantai 8, Jalan Pantai 10, Piasau Camp
5th-6th	19th-20th	9th-12th	3	Persatuan Melayu Miri
7th-8th	21st-22nd	13th-16th	4	Jalan Pulau Melayu 3, Jalan Pulau Melayu 3B
9th-10th	23rd-24th	17th-20th	5	Jalan Pulau Melayu 2, Jalan Pulau Melayu 2A, Jalan Pulau Melayu 2E
11th-12th	25th-26th	21st-24th	6	Jalan Pulau Melayu 2D, Jalan Pulau Melayu 2G, Jalan Pulau Melayu 3D,
13th-14th	27th-28th	25th-28th	7	Jalan Pulau Melayu 1



MIRI CITY COUNCIL

JADUAL KERJA PEMOTONGAN RUMPUT & PENYELENGGARAAN PARIT KAWASAN PERUMAHAN

SCHEDULE OF WORK FOR GRASSCUTTING & DRAIN CLEARING IN HOUSING AREA



MAJLIS BANDARAYA MIRI

Jalan Bandaraya, Marina Bay
 98000 Miri, Sarawak.
 Tel: 085-433501, 433504, 433505
 Fax: 085-415486
 www.miricouncil.gov.my

PROJECT :
**PROPOSED GRASS CUTTING AND DRAIN
 CLEARING AT ZONE 8A/1 FOR YEAR 2026**

COMMENT :

DESIGNED BY :	
DRAWN BY :	
CHECKED BY :	AGREED BY :
DATE : July, 2025	SCALE : As Shown
DRAWING NO : T/23/2026	SHEET NO.: 1 1



MIRI CITY COUNCIL

JADUAL KERJA PEMOTONGAN RUMPUT & PENYELENGGARAAN PARIT KAWASAN PERUMAHAN

SCHEDULE OF WORK FOR GRASSCUTTING & DRAIN CLEARING IN HOUSING AREA





Zone /Zon	: 8A/2
Grass cutting and Drain Cleaning Contractor's Name	: TEN INTAKE (016-8948586)
Council's Hotline No. / No. Hotline Majlis	: 085-424111 (During Office Time)
Type Of Work	: Grasscutting And Drain Clearing At Housing Area
Frequency	: Grasscutting - Twice A Month Drain Clearing - Once A Month
Location	: Lutong Bazaar, Kpg Merikan, Kpg Senadin Area, Kpg Batu Satu, Jalan Sealine 1, Jalan Pasar Lutong, Jalan Agama, Jalan Geranit, Jalan Hablur, Jalan Merikan, Jalan Dusun, Taman Bayshore


SCHEDULE OF WORK

GRASSCUTTING		DRAIN CLEARING	Subzone	Area
1st session	2nd session	1st session		
1st-2nd	15th-16th	1st-4th	1	Pasar Nelayan Batu Satu, Kpg. Batu Satu Kuala Baram
3rd-4th	17th-18th	5th-8th	2	Kpg Jaya Senadin, KPg Senadin, Kpg Sealine
5th-6th	19th-20th	9th-12th	3	Kpg Sealine 1, Jalan Cendawan, Jalan Cermat, Jalan Dusun
7th-8th	21st-22nd	13th-16th	4	Jalan Geranit, Jalan Geranit 1, Jalan Geranit 2, Jalan Geranit 3, Jalan Geranit 4, Jalan Shell, Jalan Kpg Merikan
9th-10th	23rd-24th	17th-20th	5	Jalan Sekolah Lutong, Jalan Gibrid, Jalan Pasar Lutong
11th-12th	25th-26th	21st-24th	6	Jalan Sekolah, Jalan Sekolah Selatan, Kpg Tulang
13th-14th	27th-28th	25th-28th	7	Bayshore Villa Lutong, PIBAKIS



LEGEND

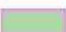- 1.  SUB ZONE 1
- 2.  SUB ZONE 2
- 3.  SUB ZONE 3
- 4.  SUB ZONE 4
- 5.  SUB ZONE 5
- 6.  SUB ZONE 6
- 7.  SUB ZONE 7

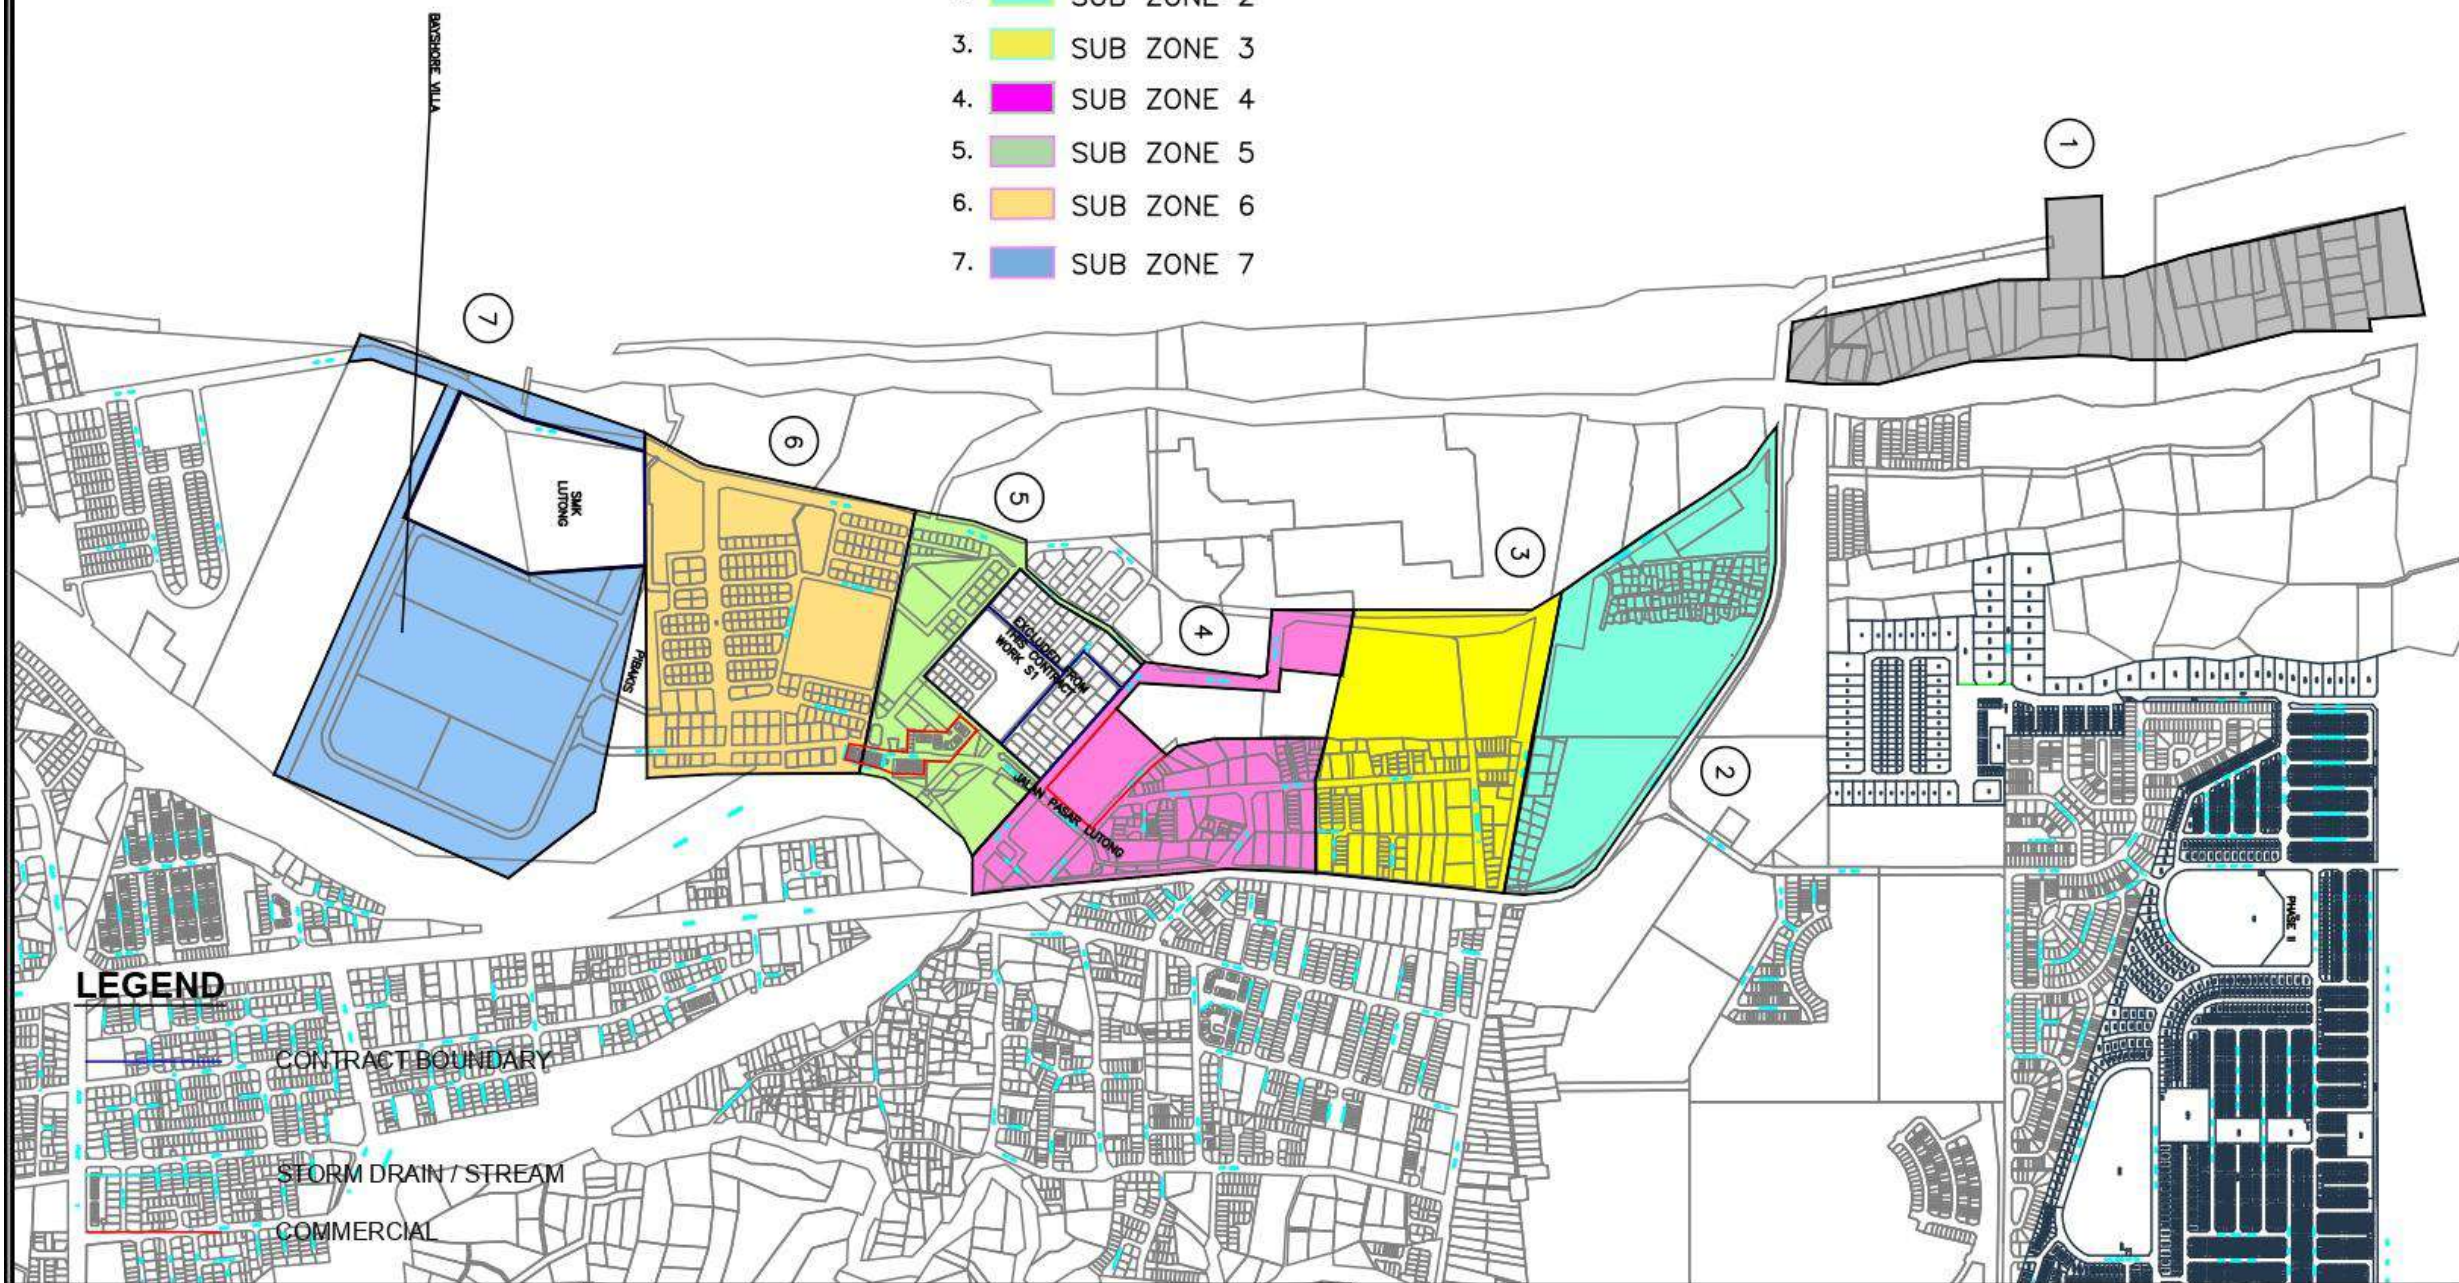

LEGEND

-  CONTRACT BOUNDARY
-  STORM DRAIN / STREAM
-  COMMERCIAL

MAJLIS BANDARAYA MIRI

 Jalan Bandaraya, Marina Bay
98000 Miri, Sarawak
Tel: 085-433501, 433504, 433505
Fax: 085-415486
www.miricouncil.gov.my

PROJECT :
**PROPOSED GRASS CUTTING AND DRAIN
CLEARING AT SUPER CONTRACT ZONE FOR
YEAR 2026 (8A/2,12B/1,12B/2,13B/1,13B/2,13B/3
& 13B/4)**

COMMENT :
ZONE 8A/2

DESIGNED BY :	
DRAWN BY :	
CHECKED BY :	AGREED BY :
DATE : July, 2025	SCALE : As Shown
DRAWING NO : T/40/2026	SHEET NO.: 1 / 1

Zone /Zon	: 9A/1
Grass cutting and Drain Clearing Contractor Name	: HSS CONTRACTOR SDN BHD (019-6897777)
Council's Hotline No. / No. Hotline Majlis	: 085-420136 (During Office Time)
Type Of Work	: Grasscutting And Drain Clearing At Housing Area
Frequency	: Grasscutting - Twice A Month
	: Drain Clearing - Once A Month
Location	: Pujut Adong, Jalan Pujut Adong 1-2, Jalan Pujut 1 - Pujut 2, Jalan Nangka 1-8, Jalan Epal 1-4, Jalan Anting 1-2, Jalan Cedar, Jalan Biri, Jalan Duku, Jalan Rama Biru, Jalan Muria, Jalan Duta 1, Jalan Besi, Jalan Belian, Lrg. Emas 1-2

SCHEDULE OF WORK


GRASSCUTTING		DRAIN CLEARING	Subzone	Area
1st session	2nd session	1st session		
1st-2nd	15th-16th	1st-4th	1	Jalan Pujut Corner, Jalan Pujut 1B, Jalan Pujut 1D, Jalan Anting 1, Jalan Anting 2
3th-4th	17th-18th	5th-8th	2	Jalan Pujut 1, Jalan Pujut 1A, Jalan Nangka 1, Jalan Nangka 2, Jalan Nangka 3, Jalan Nangka 4, Jalan Nangka 5, Jalan Nangka 6, Jalan Nangka 7, Jalan Nangka 8, Jalan Nangka kecil, Jalan Epal 1, Jalan Epal 2, Jalan Epal 3, Jalan Epal 4, Jalan Cedar
5th-6th	19th-20th	9th-12th	3	Jalan Pujut 1B, Jalan Biri 1, Jalan Biri 2, Jalan Biri 3, Jalan Biri 4, Jalan Biri 5, Jalan Biri 6, Jalan Biri 7
7th-8th	21th-22th	13th-16th	4	Jalan Pujut 1D, Jalan Adong 1, Jalan Adong 1A, Jalan Adong 2, Jalan Adong 2A, Jalan Adong 2B, Jalan Adong 2C
9th-10th	23th-24th	17th-20th	5	Jalan Pujut 2A, Jalan Rama 1, Jalan Rama 2, Jalan Muria 3, Jalan Muria 5, Jalan Muria 7, Jalan Muria 8, Jalan Muria 9, Jalan Rama Biru, Jalan Duku
11st-12th	25th-26th	21st-24th	6	Jalan. Muria 1, Jalan Muria 2, Jalan Muria 4, Jalan Muria 6, Jalan Duta 1, Jalan Duta 2, Jalan Duta 3, Jalan Perak, Jalan berlian, Jalan Besi, Jalan Muria 10, Jalan Muria 11, Jalan Pujut 2B
13th-14th	27th-28th	25th-28th	7	Jalan Pujut 2C, Jalan Pujut 2D, Jalan Gangsa 3, Jalan Emas 1, Jalan Emas 2, Jalan Emas 3, Lrg. 1, Lrg. 2, Jalan Adong 3, Jalan Adong 3A, Jalan Adong 3B, Jalan Adong 3C



MIRI CITY COUNCIL

JADUAL KERJA PEMOTONGAN RUMPUT & PENYELENGGARAAN PARIT KAWASAN PERUMAHAN

SCHEDULE OF WORK FOR GRASSCUTTING & DRAIN CLEARING IN HOUSING AREA

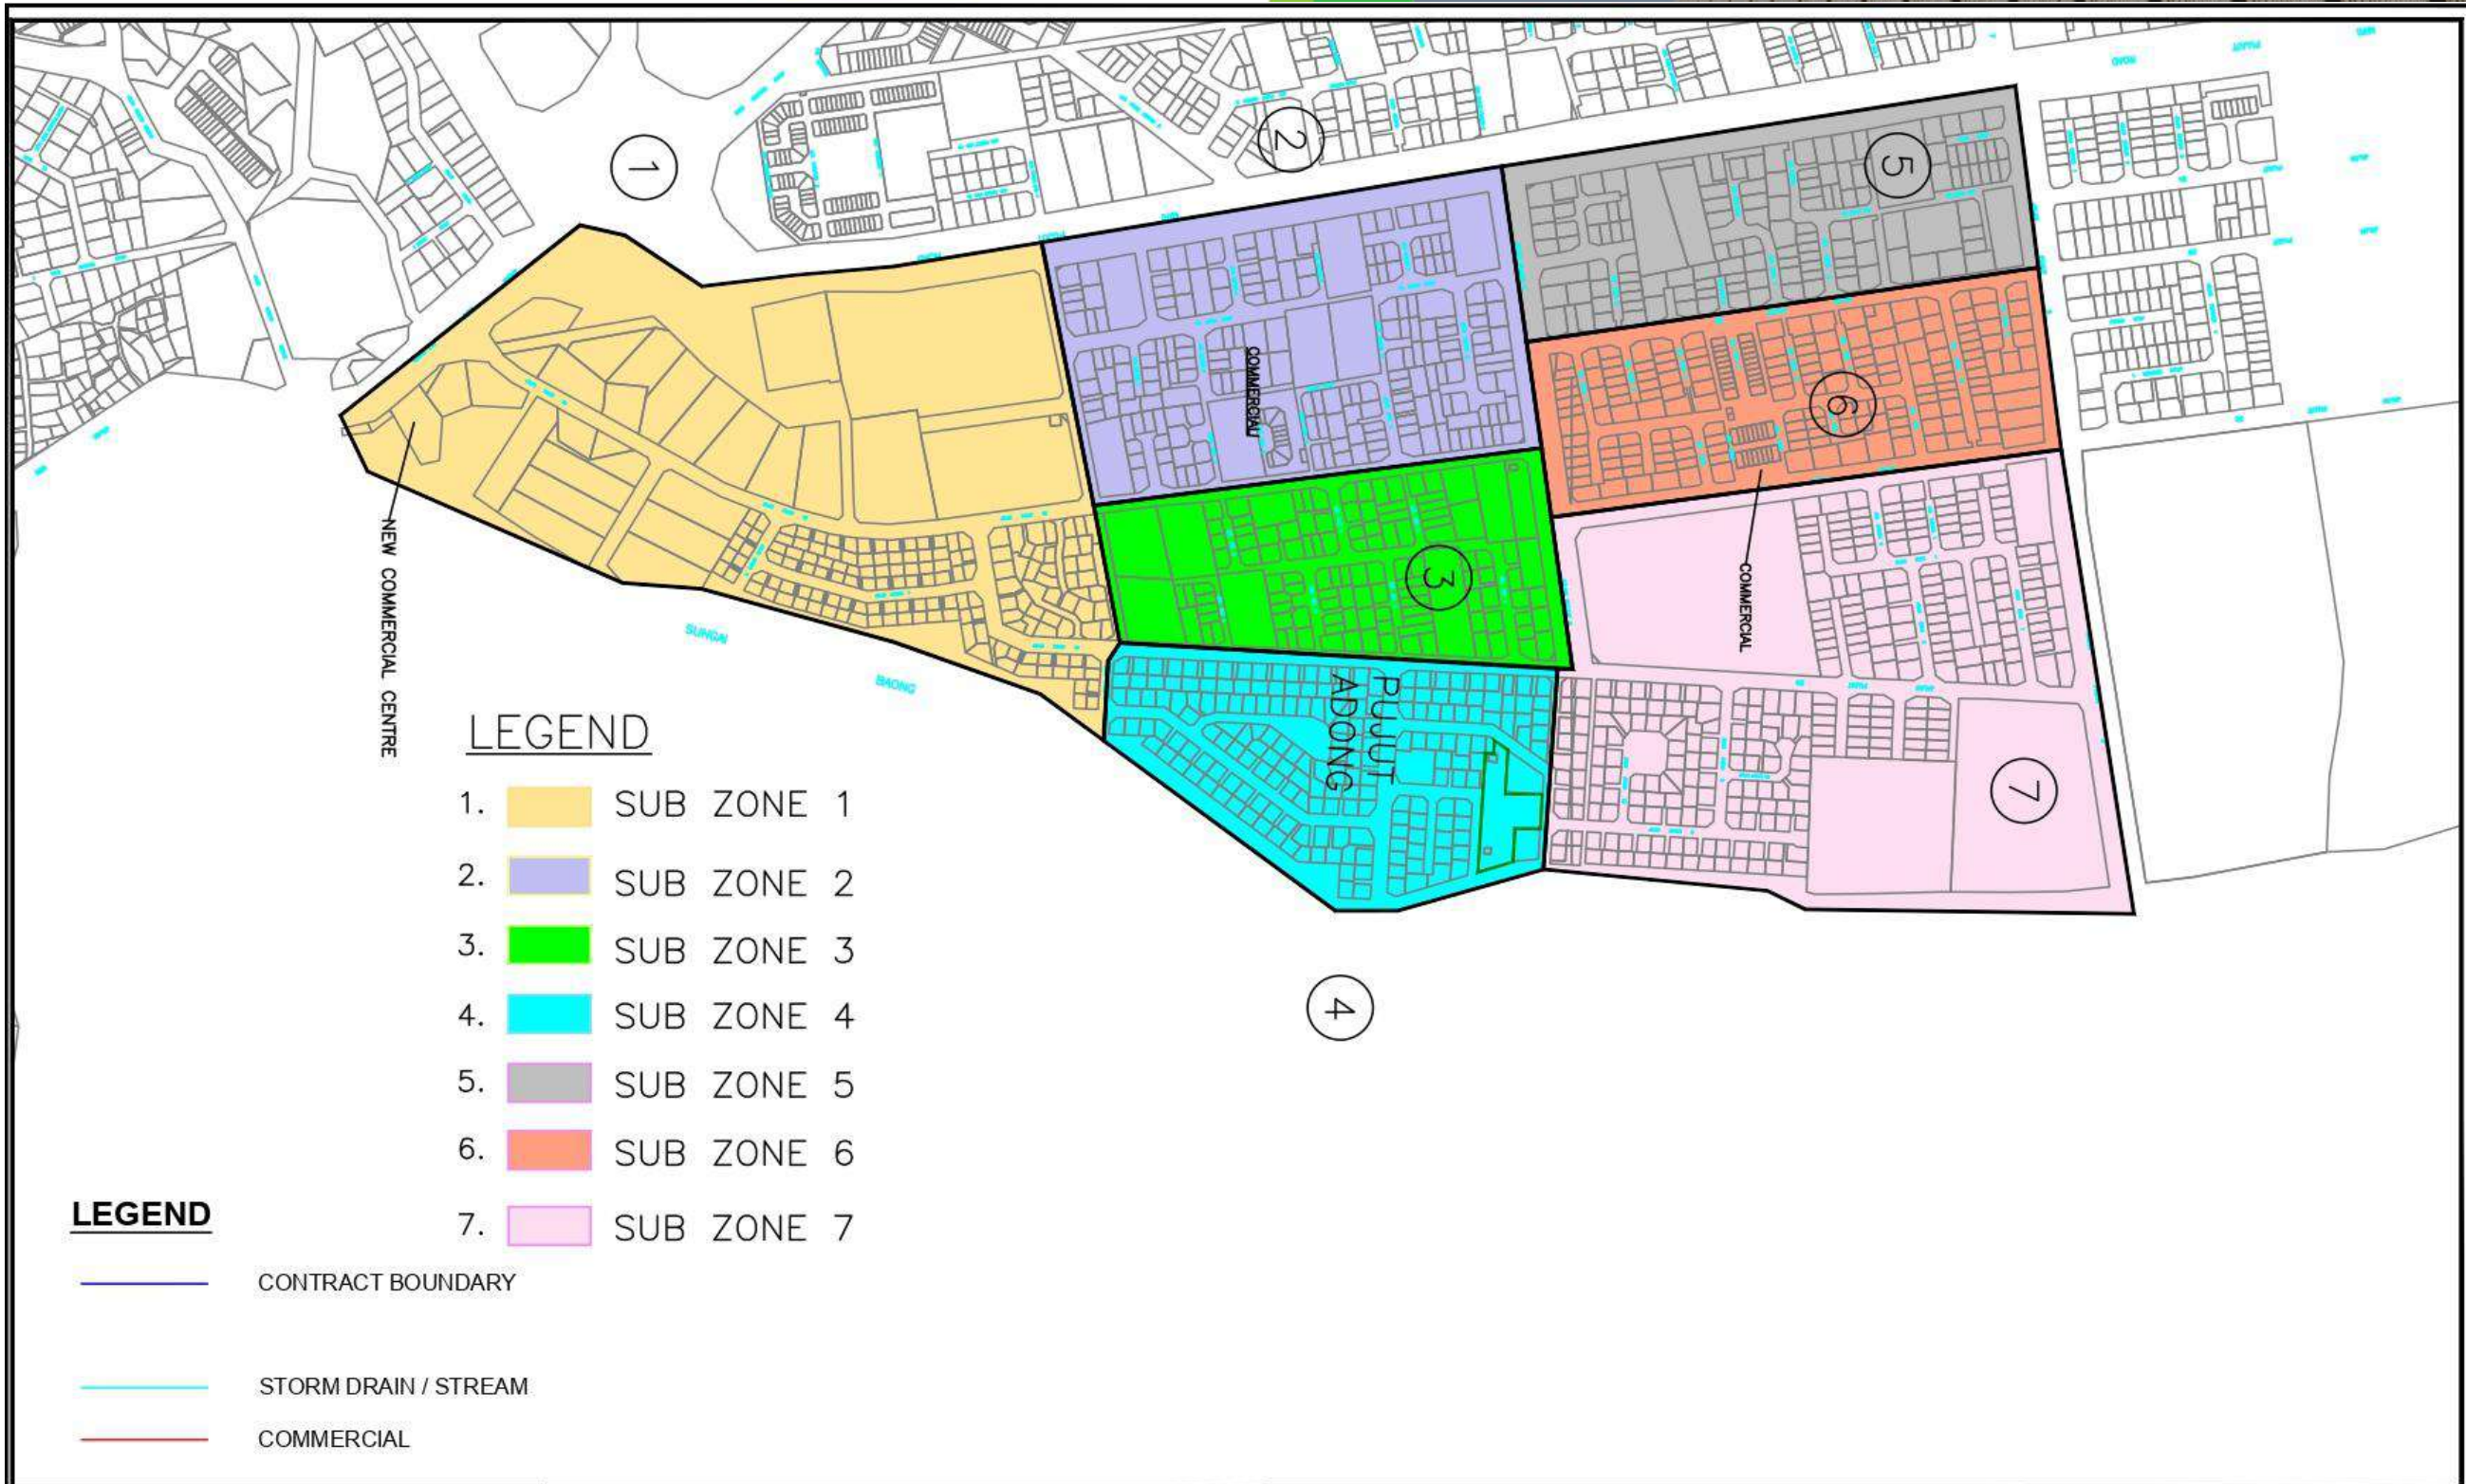

MAJLIS BANDARAYA MIRI

Jalan Bandaraya, Marina Bay
 98000 Miri, Sarawak
 Tel: 085-433501, 433504, 433505
 Fax: 085-415486
 www.miricouncil.gov.my

PROJECT :

**PROPOSED GRASS CUTTING AND DRAIN
 CLEARING AT SUPER CONTRACT ZONE FOR
 YEAR 2026 (6A,6B,6C,7A/1,7A/2,7B,9A/1,9A/2 &
 9B)**

COMMENT :

ZONE 9A/1

DESIGNED BY :

DRAWN BY :

CHECKED BY :

DATE : July, 2025

DRAWING NO :

T/39/2026

AGREED BY :

SCALE : As Shown

SHEET NO.:

1

1

Zone /Zon	: 9A/2
Grass cutting and Drain Clearing Contractor's Name	: HSS Contractor Sdn Bhd (019 - 6897777)
Council's Hotline No. / No. Hotline Majlis	: 085-420136 (During Office Time)
Type Of Work	: Grasscutting And Drain Clearing At Housing Area
Frequency	: Grasscutting - Twice A Month Drain Clearing - Once A Month
Location	: Pujut 3 - Pujut 6, Jalan Zaitun, Jalan Heather, Jalan Dedalu, Jalan Akar, Jalan Dawai, Jalan Terusan Utama, Jalan Lumba, Jalan Limau 1-7, Jalan Jerami 1-5, Jalan Arus,

SCHEDULE OF WORK

GRASSCUTTING		DRAIN CLEARING	Subzone	Area
1st session	2nd session	1st session		
1st-2nd	15th-16th	1st-4th	1	Jalan Pujut 3A, Jalan Baiduri 1, Jalan Baiduri 2, Jalan Baiduri 3, Jalan Baiduri 4, Jalan Baiduri 5, Jalan Baiduri 6, Jalan Baiduri 7, Jalan Pujut 3B, Jalan Zaitun, Jalan Heather 1, Jalan Heather 2, Jalan Dedalu, Jalan Pujut 3C, Jalan Zaitun 1,
3th-4th	17th-18th	5th-8th	2	Jalan Pujut 4A, Jalan Akar 1, Jalan Akar 2, Jalan Seriap 1, Jalan Seriap 2, Jalan Seriap 3
5th-6th	19th-20th	9th-12th	3	Jalan Pujut 4B, Jalan Pujut 4C, Jalan Anggur, Jalan Lang 1, Jalan Lang 2, Jalan Lang 3, Jalan Lang 4, Lrg. 1, Lrg. 2, Jalan Getah, Jalan Dawai 2, Jalan Dawai 4, Jalan Dawai 4A, Jalan Dawai 6, Jalan Dawai 7
7th-8th	21th-22th	13th-16th	4	Jalan Pujut 4D, Jalan Dawai 1, Jalan Dawai 3, Jalan Dawai 5, Jalan Terusan Utama, Jalan Terusan 1 - Terusan 9
9th-10th	23th-24th	17th-20th	5	Jalan Pujut 5A, Jalan Limut, Jalan Lumba 1, Jalan Lumba 2, Jalan Lumba 3, Jalan Lumba 4, Jalan Lumba 5, Jalan Lumba 6, Jalan Limau 3, Jalan Limau 5, Jalan Limau 7, Jalan Melur, Jalan Firuz, Jalan Jerami
11st-12th	25th-26th	21st-24th	6	Jalan Pujut 5B, Jalan Limau 1, Jalan Limau 2/1, Jalan Limau 2/2, Jalan Limau 2A, Jalan Limau 4, Jalan Limau 6, Jalan Limau 8, Jalan Pujut 6, Jalan Jerami 1 - Jalan Jerami 4, Jalan Langit
13th-14th	27th-28th	25th-28th	7	Jalan Pujut 5C, Jalan Pujut 5D, Jalan Helecunia, Jalan Lewisia, Jalan Arus, Jalan Nelumbo, Jalan Terwan 8A




MIRI CITY COUNCIL

JADUAL KERJA PEMOTONGAN RUMPUT &
PENYELENGGARAAN PARIT KAWASAN PERUMAHAN

SCHEDULE OF WORK FOR GRASSCUTTING & DRAIN
CLEARING IN HOUSING AREA

LEGEND

- 1. SUB ZONE 1
- 2. SUB ZONE 2
- 3. SUB ZONE 3
- 4. SUB ZONE 4
- 5. SUB ZONE 5
- 6. SUB ZONE 6
- 7. SUB ZONE 7

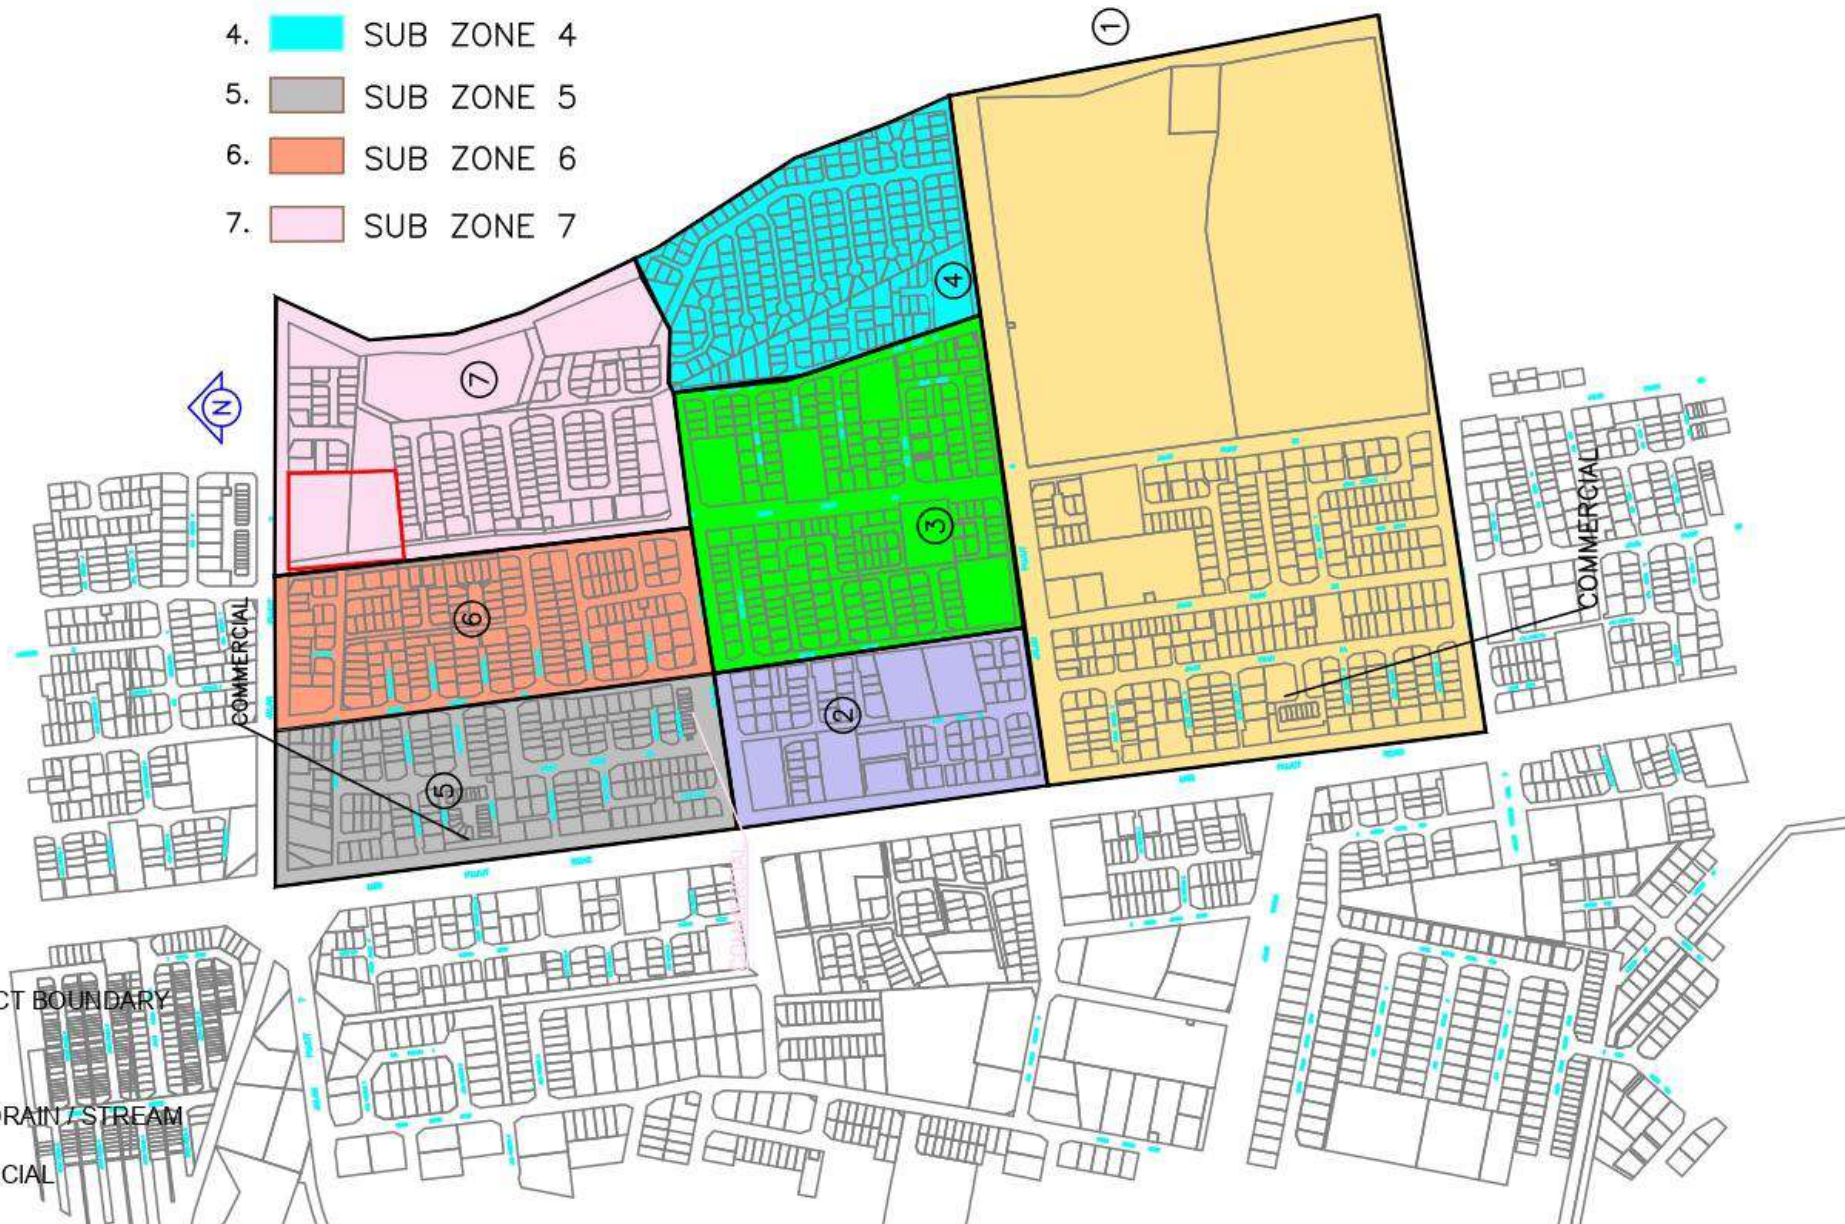

LEGEND

- CONTRACT BOUNDARY
- STORM DRAIN / STREAM
- COMMERCIAL

MAJLIS BANDARAYA MIRI

Jalan Bandaraya, Marina Bay
 98000 Miri, Sarawak
 Tel: 085-433501, 433504, 433505
 Fax: 085-415486
 www.miricouncil.gov.my

PROJECT :

**PROPOSED GRASS CUTTING AND DRAIN
 CLEARING AT SUPER CONTRACT ZONE FOR
 YEAR 2026 (6A,6B,6C,7A/1,7A/2,7B,9A/1,9A/2 &
 9B)**

COMMENT :

ZONE 9A/2

DESIGNED BY :

DRAWN BY :

CHECKED BY :

DATE : July, 2025

DRAWING NO :
 T/39/2026

AGREED BY :

SCALE : As Shown

SHEET NO.: 1

Zone /Zon	: 9B
Grass cutting and Drain Clearing Contractor's Name	: HSS CONTRACTOR SDN BHD (019-6897777)
Council's Hotline No. / No. Hotline Majlis	: 085-420136 (During Office Time)
Type Of Work	: Grasscutting And Drain Clearing At Housing Area
Frequency	: Grasscutting - Twice A Month : Drain Clearing - Once A Month
Location	: Pujut 7, Pujut 8 (Jalan Pujut 8A, 8B & 8C), Pujut 9 - Pujut 10, Jalan Clematis, Jalan Barembang

SCHEDULE OF WORK


GRASSCUTTING		DRAIN CLEARING		Subzone	Area
1st session	2nd session	1st session			
1st-2nd	15th-16th	1st-4th		1	Jalan Pujut 7A, Jalan Jepang 1-Jalan Jepang 7, Jalan Barembang 2, Jalan Barembang 4, Jalan Barembang 6, Jalan Barembang 8, Jalan Barembang 9
3th-4th	17th-18th	5th-8th		2	Jalan Pujut 7B, Jalan Barembang 1, Lrg. 1, Lrg. 2, Lrg. 3, Jalan Kelinai 1, Jalan Barembang 3, Jalan Barembang 5, Jalan Barembang 7, Jalan Barembang 7A, Jalan Barembang 7B, Jalan Awan, Jalan Air Raja, Jalan Jalan Canica, Jalan Barembang 10
5th-6th	19th-20th	9th-12th		3	Jalan Pujut 7C, Jalan Kelinai 2 - Jalan Kelinai 7, Jalan Cornus 1, Jalan Cornus 2, Jalan Cornus 3
7th-8th	21st-22th	13th-16th		4	Jalan Pujut 7D, Jalan Bulan 1 - Jalan Bulan 6, Jalan Bulan 4A, Jalan Bulan 4B, Jalan Bulan 4B/1
9th-10th	23th-24th	17th-20th		5	Jalan Pujut 8, Jalan Pujut 8A, Jalan Punai, Jalan Buluh, Jalan Buluh 2, Jalan Pujut 8B, Jalan Pujut 8C, Jalan Clematis 1 - Jalan Clematis 8
11st-12th	25th-26th	21st-24th		6	Jalan Pujut 9, Jalan Pujut 9A, Jalan Ubi 1, Jalan Ubi 2, Jalan Ubi 3, Jalan Ubi 4, Jalan Ubi 5, Jalan Pujut 9B, Jalan Lentik 1, Jalan Lentik 2, Jalan Lentik 3, Jalan Lentik 4, Jalan Lentik 5
13th-14th	27th-28th	25th-28th		7	Jalan Pujut 10, Jalan Sungai 2, Jalan Riverine



MIRI CITY COUNCIL

JADUAL KERJA PEMOTONGAN RUMPUT & PENYELENGGARAAN PARIT KAWASAN PERUMAHAN

SCHEDULE OF WORK FOR GRASSCUTTING & DRAIN CLEARING IN HOUSING AREA

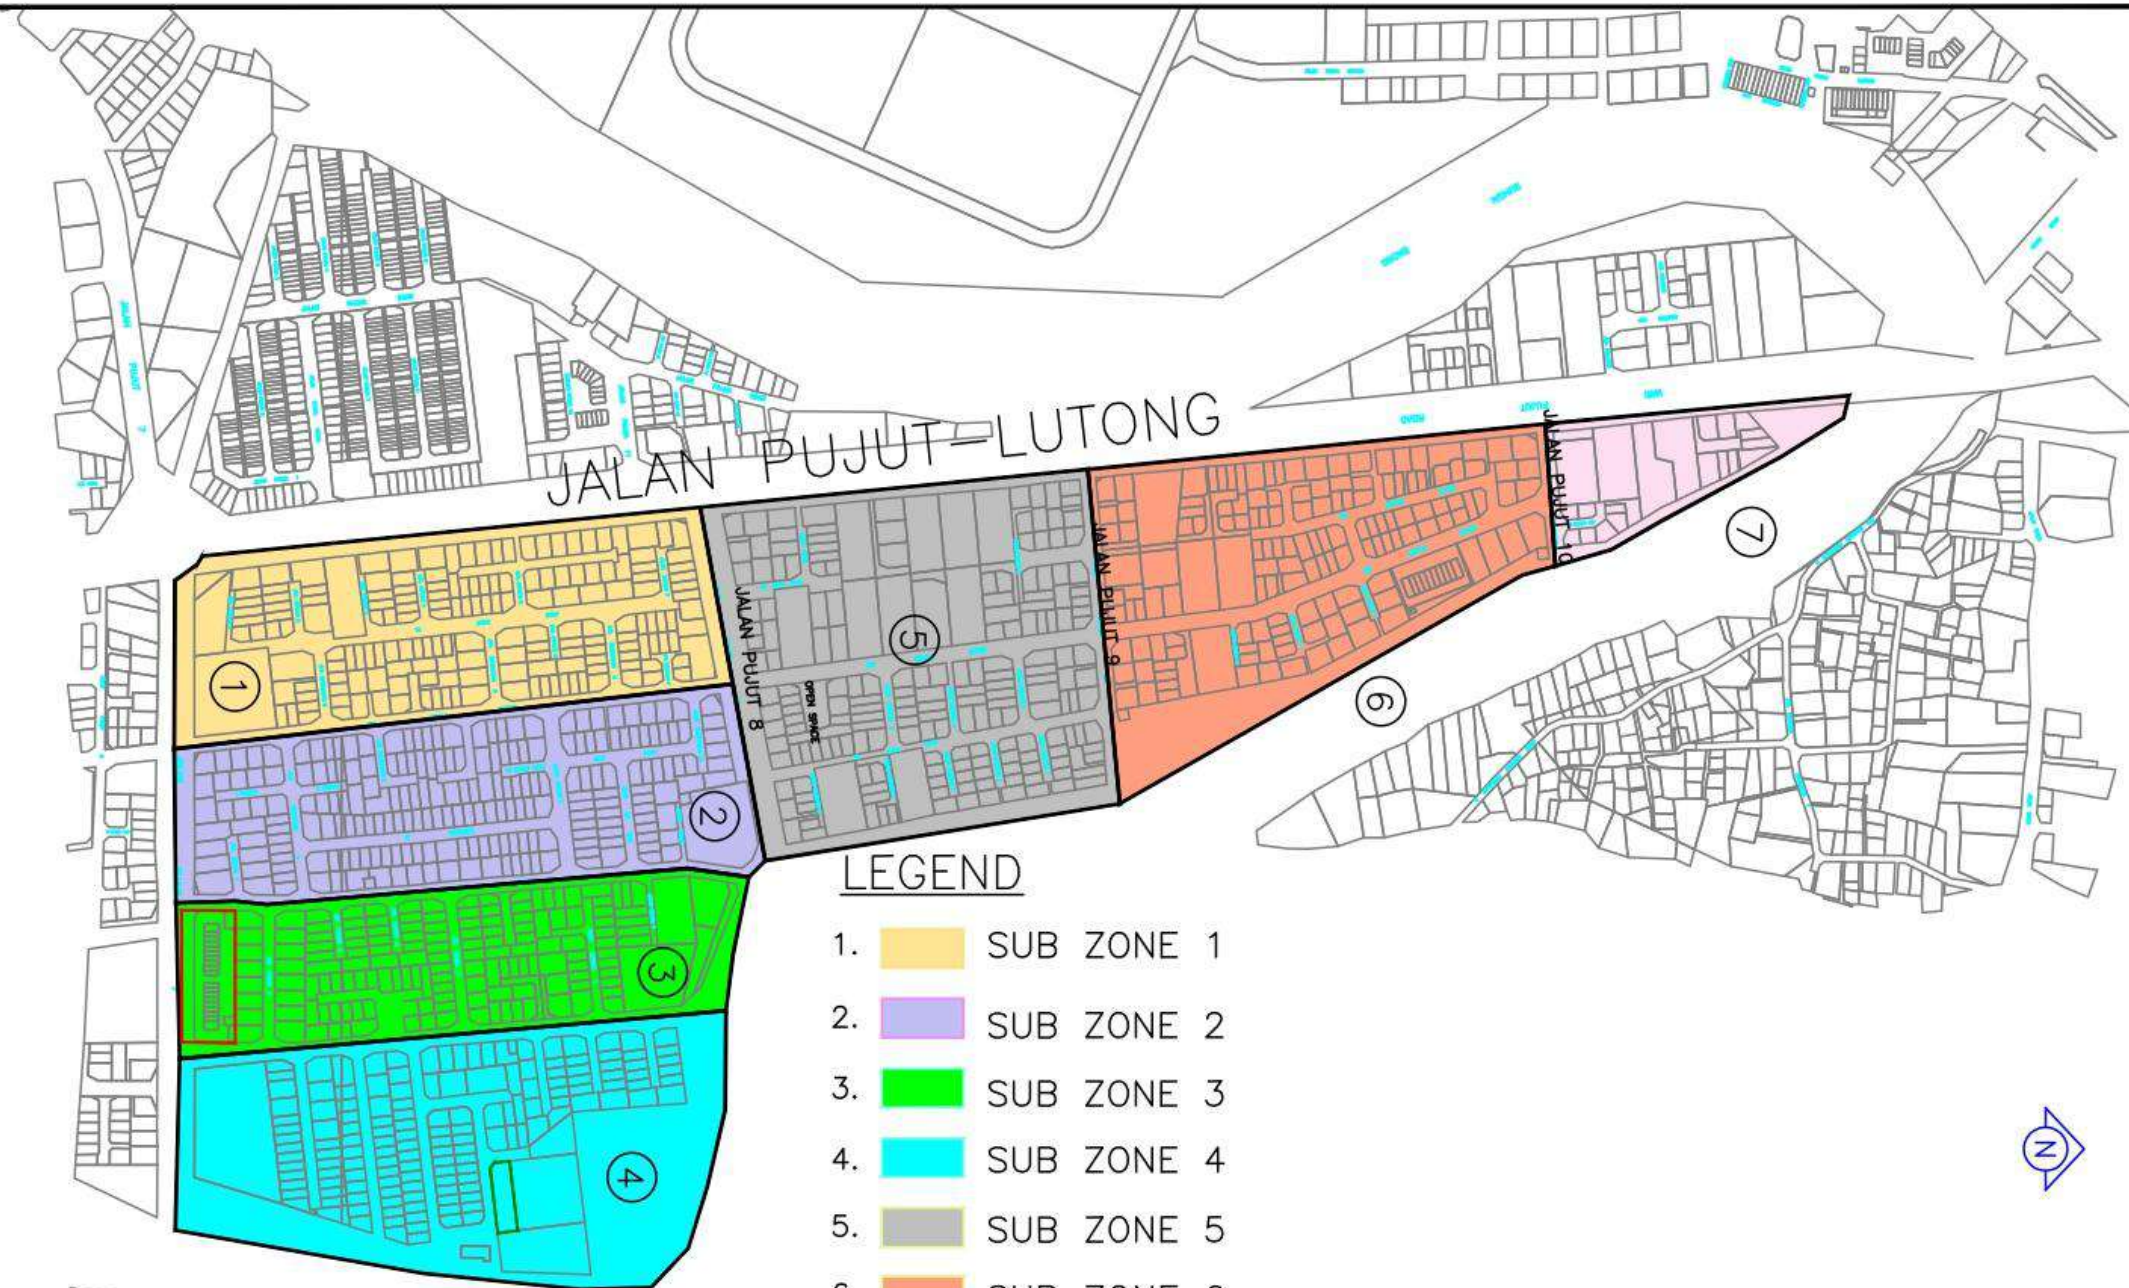

LEGEND

-  CONTRACT BOUNDARY
-  STORM DRAIN / STREAM
-  COMMERCIAL

LEGEND

- 1.  SUB ZONE 1
- 2.  SUB ZONE 2
- 3.  SUB ZONE 3
- 4.  SUB ZONE 4
- 5.  SUB ZONE 5
- 6.  SUB ZONE 6
- 7.  SUB ZONE 7



MAJLIS BANDARAYA MIRI

Jalan Bandaraya, Marina Bay
 98000 Miri, Sarawak
 Tel: 085-433501, 433504, 433505
 Fax: 085-415486
 www.miricouncil.gov.my

PROJECT :
**PROPOSED GRASS CUTTING AND DRAIN
 CLEARING AT SUPER CONTRACT ZONE FOR
 YEAR 2026 (6A,6B,6C,7A/1,7A/1,7B,9A/1,9A/2 &
 9B)**

COMMENT :
ZONE 9B

DESIGNED BY :	
DRAWN BY :	
CHECKED BY :	AGREED BY :
DATE : July,2025	SCALE : As Shown
DRAWING NO : T/39/2026	SHEET NO.: 1 / 1

Zone /Zon	:	10A/1
Grass cutting and Drain Clearing Contractor's Name	:	SYARIKAT PRIMA JAYA (0168529995)
Council's Hotline No. / No. Hotline Majlis	:	085-420136 (During Office Time)
Type Of Work	:	Grasscutting And Drain Clearing At Housing Area
Frequency	:	Grasscutting - Twice A Month
	:	Drain Clearing - Once A Month
Location	:	South Lake

SCHEDULE OF WORK


GRASSCUTTING		DRAIN CLEARING	Subzone	Area
1st session	2nd session	1st session		
1st-2nd	15th-16th	1st-4th	1	South Lake Subzone 1
3th-4th	17th-18th	5th-8th	2	South Lake Subzone 2
5th-6th	19th-20th	9th-12th	3	South Lake Subzone 3
7th-8th	21th-22th	13th-16th	4	South Lake Subzone 4
9th-10th	23th-24th	17th-20th	5	South Lake Subzone 5
11st-12th	25th-26th	21st-24th	6	South Lake Subzone 6
13th-14th	27th-28th	25th-28th	7	South Lake Subzone 7



MIRI CITY COUNCIL

JADUAL KERJA PEMOTONGAN RUMPUT & PENYELENGGARAAN PARIT KAWASAN PERUMAHAN

SCHEDULE OF WORK FOR GRASSCUTTING & DRAIN CLEARING IN HOUSING AREA

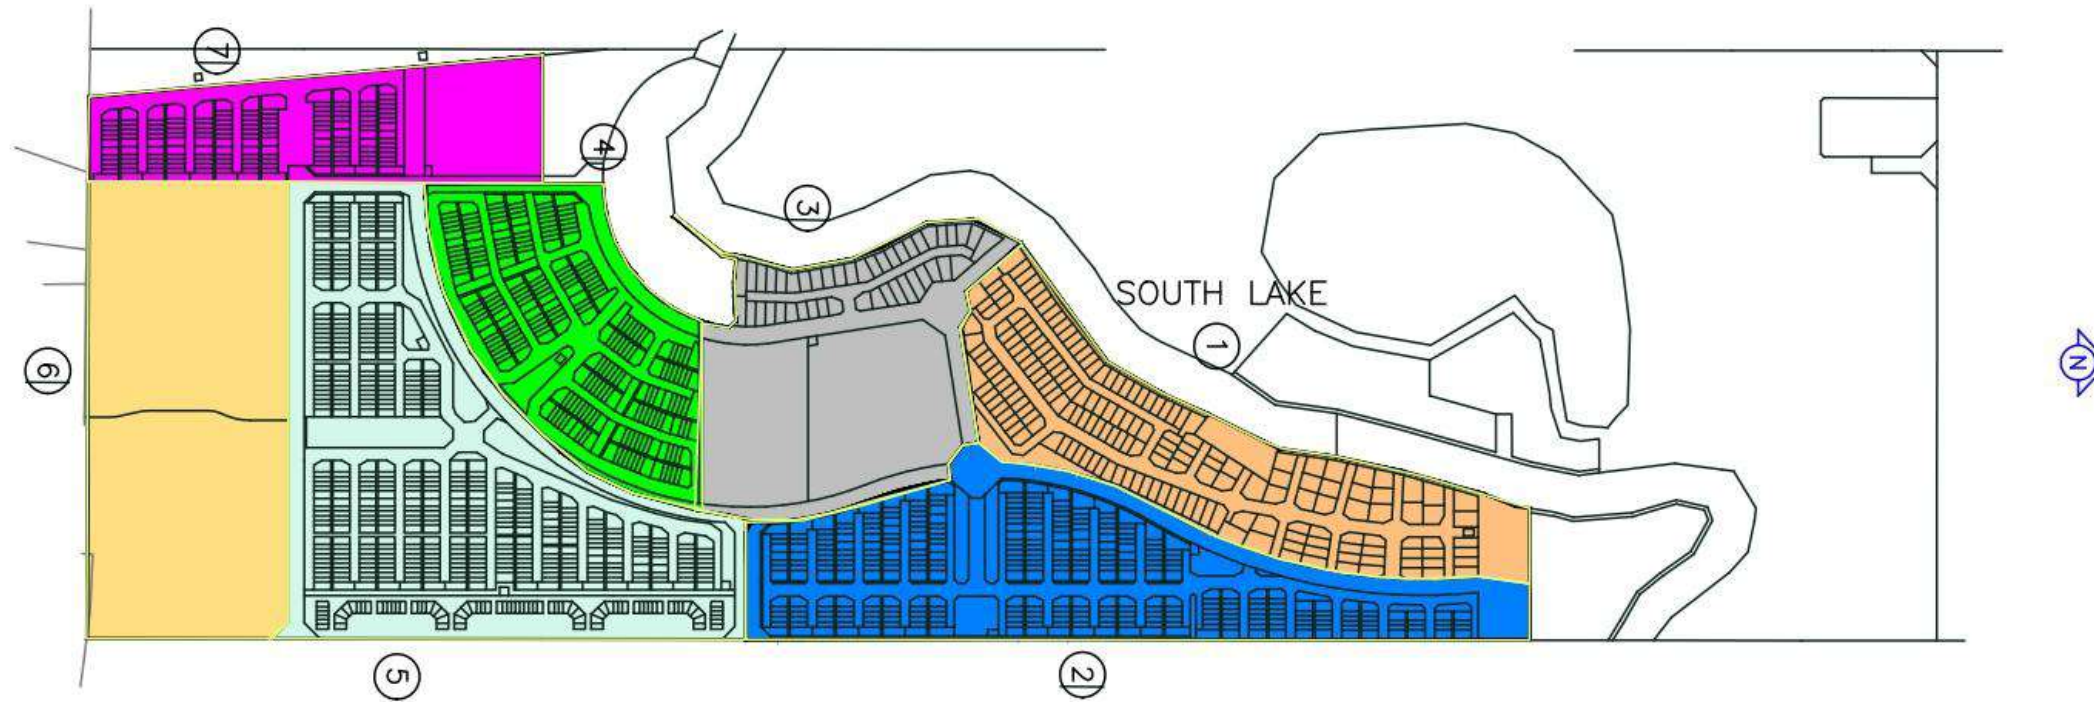

- LEGEND**
- 1. SUB ZONE 1
 - 2. SUB ZONE 2
 - 3. SUB ZONE 3
 - 4. SUB ZONE 4
 - 5. SUB ZONE 5
 - 6. SUB ZONE 6
 - 7. SUB ZONE 7

LEGEND

- CONTRACT BOUNDARY
- STORM DRAIN / STREAM
- COMMERCIAL

MAJLIS BANDARAYA MIRI

Jalan Bandaraya, Marina Bay
 98000 Miri, Sarawak
 Tel: 085-433501, 433504, 433505
 Fax: 085-415486
 www.miricouncil.gov.my

PROJECT :

**PROPOSED GRASS CUTTING AND DRAIN
CLEARING AT ZONE 10A/1 FOR YEAR 2026**

COMMENT :

DESIGNED BY :

DRAWN BY :

CHECKED BY :

DATE :

DRAWING NO :
T/24/2026

AGREED BY :

SCALE : As Shown

SHEET NO.: 1

Zone /Zon	: 10A/2
Grass cutting and Drain Clearing Contractor's Name	: LINDA AND SONS ENTERPRISE (013-5747331)
Council's Hotline No. / No. Hotline Majlis	: 085-420136 (During Office Time)
Type Of Work	: Grasscutting And Drain Clearing At Housing Area
Frequency	: Grasscutting - Twice A Month : Drain Clearing - Once A Month
Location	: Desa Bahagia & Vista Perdana

SCHEDULE OF WORK

GRASSCUTTING		DRAIN CLEARING	Subzone	Area
1st session	2nd session	1st session		
1st-2nd	15th-16th	1st-4th	1	Lrg Mutiara 5D, Lrg Mutiara 5B/3, Lrg Mutiara 5B/3B, Lrg Mutiara 7A, Lrg Mutiara 11A, Lrg Mutiara 9
3th-4th	17th-18th	5th-8th	2	Bahagia Residences, Lrg Mutiara 5, Lrg Mutiara 3, Lrg Mutiara 1
5th-6th	19th-20th	9th-12th	3	Jln Permata, Lrg Permata 6A/3-2A, Lrg Permata 6A/3-1, Lrg Permata 6A, Lrg Permata 6A/3, Lrg Permata 6A/3-2, Lrg Permata 6A/3-4, Lrg Permata 6A/3-5, Lrg Permata 6A/3-3, Lrg Permata 6, Lrg Permata 6A/1, Lrg Permata 6A/2
7th-8th	21th-22th	13th-16th	4	Lrg Permata 11, Lrg Permata 9, Lrg Permata 7, Lrg Permata 4D, Lrg Permata 4, Lrg Berlian 4H, Lrg Berlian 4G, Lrg Berlian 4E, Lrg Berlian 2
9th-10th	23th-24th	17th-20th	5	Jln Intan, Lrg Intan 9, Lrg Intan 8, Lrg Intan 6B, Lrg Intan 6B-2, Lrg Intan 6B-1, Lrg Intan 6, Lrg Intan 5, Lrg Intan 3, Lrg Intan 10, Jln Perak, Lrg Intan 13
11st-12th	25th-26th	21st-24th	6	Jln Tasik 1, Jln tasik 1C, Jln Permata, Jln Desa Bahagia, Lrg Intan 4, Lrg Intan 2, Lrg Permata 1, Lrg Intan 2
13th-14th	27th-28th	25th-28th	7	Jln Perak, Lrg Permata 2B, Lrg Permata 2C, Lrg Permata 2A/1, Lrg Permata 2A, Lrg Permata 4A, Lrg Permata 4B, Lrg Permata 4B/1, Lrg Permata 4B/4, Lrg Permata 4B/3, Lrg Permata 4A/2, Vista Perdana Shop house



MIRI CITY COUNCIL

JADUAL KERJA PEMOTONGAN RUMPUT & PENYELENGGARAAN PARIT KAWASAN PERUMAHAN

SCHEDULE OF WORK FOR GRASSCUTTING & DRAIN CLEARING IN HOUSING AREA



LEGEND

-  CONTRACT BOUNDARY
-  STORM DRAIN / STREAM
-  COMMERCIAL

LEGEND

- 1.  SUB ZONE 1
- 2.  SUB ZONE 2
- 3.  SUB ZONE 3
- 4.  SUB ZONE 4
- 5.  SUB ZONE 5
- 6.  SUB ZONE 6

PROPOSED GRASS CUTTING AND DRAIN CLEARING AT ZONE 10A/2 FOR YEAR 2026

MAJLIS BANDARAYA MIRI


Jalan Bandaraya, Marina Bay
 98000 Miri, Sarawak
 Tel: 085-433501, 433504, 433505
 Fax: 085-415486
 www.miricouncil.gov.my

PRI

PROPOSED GRASS CUTTING AND DRAIN CLEARING AT ZONE 10A/2 FOR YEAR 2026


COMMENT :

DESIGNED BY :	
DRAWN BY :	
CHECKED BY :	AGREED BY :
DATE : July, 2025	SCALE : As Shown
DRAWING NO : T/25/2026	SHEET NO.: 1

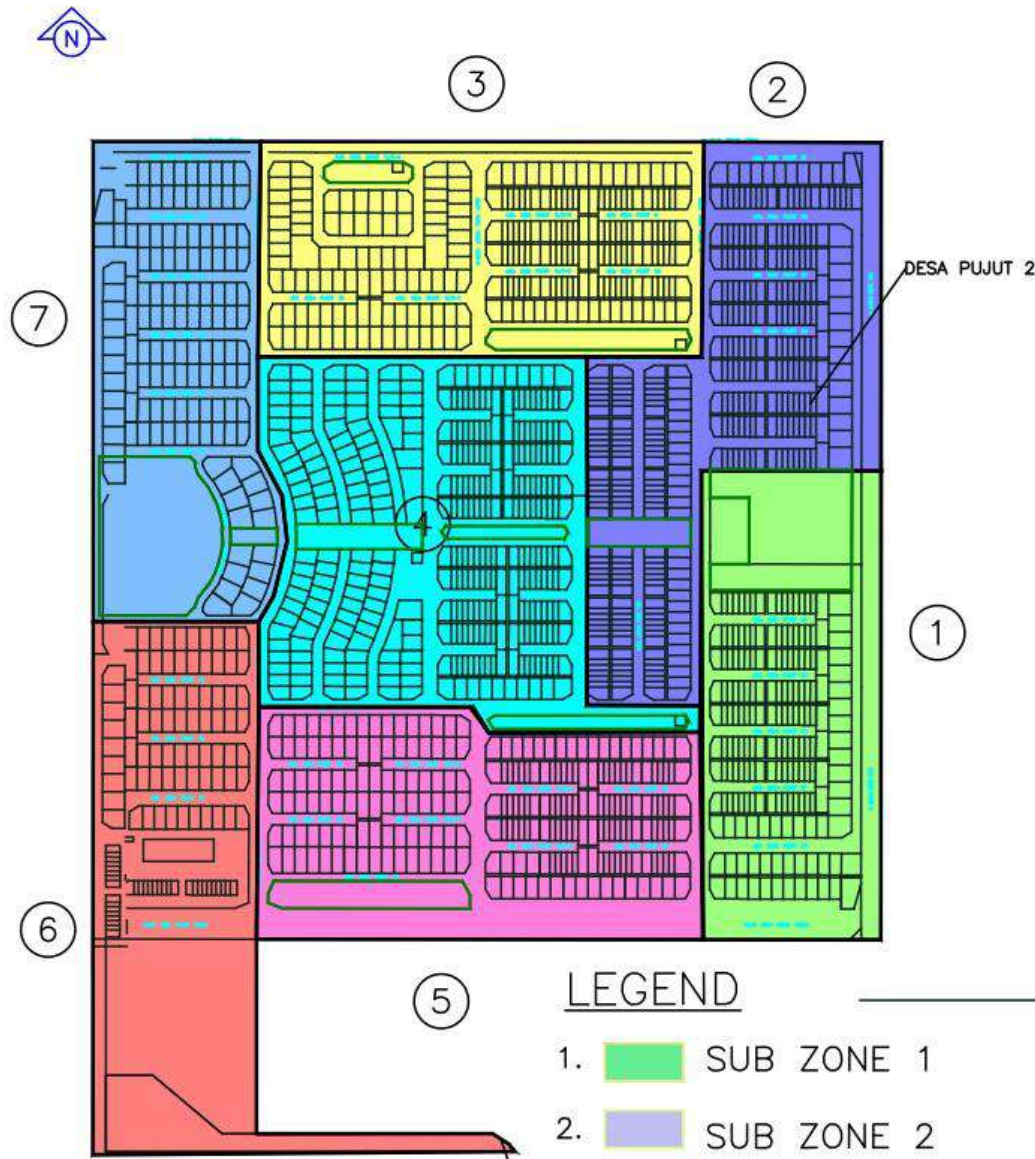

- LEGEND**
- 1. SUB ZONE 1
 - 2. SUB ZONE 2
 - 3. SUB ZONE 3
 - 4. SUB ZONE 4
 - 5. SUB ZONE 5
 - 6. SUB ZONE 6
 - 7. SUB ZONE 7

- LEGEND**
- CONTRACT BOUNDARY
 - STORM DRAIN / STREAM
 - COMMERCIAL

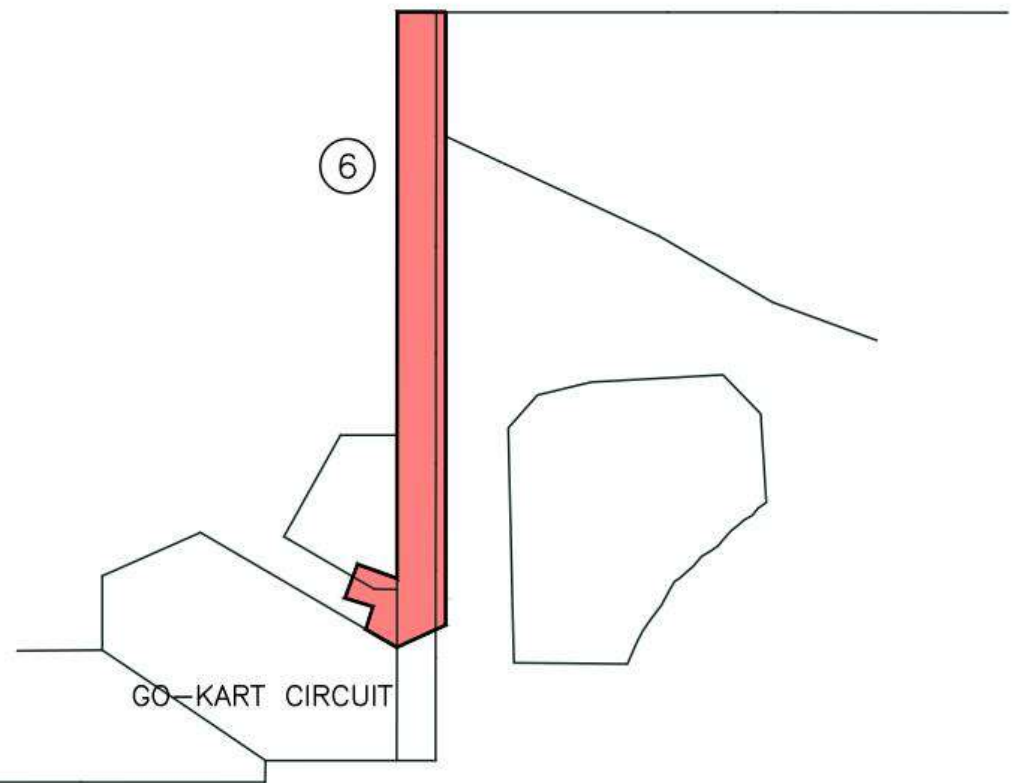

MAJLIS BANDARAYA MIRI
 Jalan Bandaraya, Marina Bay
 98000 Miri, Sarawak
 Tel: 085-433501, 433504, 433505
 Fax: 085-415486
 www.miricouncil.gov.my

PROJECT :
**PROPOSED GRASS CUTTING AND DRAIN
 CLEARING AT ZONE 10A/3 FOR YEAR 2026**

COMMENT :

DESIGNED BY :	
DRAWN BY :	
CHECKED BY :	AGREED BY :
DATE : July, 2025	SCALE : As Shown
DRAWING NO : T/26/2026	SHEET NO.: 1 1

Zone /Zon	: 10A/4
Grass cutting and Drain Clearing Contractor's Name	: BUMI JATI BERSATU SDN BHD (013-5757957)
Council's Hotline No. / No. Hotline Majlis	: 085-420136 (During Office Time)
Type Of Work	: Grasscutting And Drain Clearing At Housing Area
Frequency	: Grasscutting – Twice A Month : Drain Clearing - Once A Month
Location	: Desa Indah 2 & 4, Desa Murni

SCHEDULE OF WORK


GRASSCUTTING		DRAIN CLEARING	Subzone	Area
1st session	2nd session	1st session		
1st-2nd	15th-16th	1st-4th	1	Jln Murni Utama,Jln Murni 1,Lrg Desa Murni 12
3th-4th	17th-18th	5th-8th	2	Jln Indah ,Jln Indah 2,Lrg Indah 2a-2d,Lrg Indah 2a-2b,Lrg Indah 2a-2a,Lrg Indah 2a-2e,Lrg Indah 2a-2c,Lrg Indah 4b,Lrg Indah 2a,Lrg Indah 2a-2,Lrg Indah 2a-1,Lrg Indah 2a-2,Lrg Indah 2a-3,Lrg Indah 2a-4,Lrg Indah 2a-5,Lrg Indah 2a-6,Jln Indah 4,Jln Murni Utama,Shophouse
5th-6th	19th-20th	9th-12th	3	Lrg Indah 4a-2e,Lrg Indah 4a-2f,Lrg Indah 4a-2,Lrg Indah 4a-2c,Lrg Indah 4a-2d,Lrg Indah 4a-2a,Lrg Indah 4a-2b,Lrg Indah 4a,Lrg Indah 4a-1,Lrg Indah 4a-2,Lrg Indah 4a-3,Lrg Indah 4a-4,Lrg Indah 4a-5,Lrg Indah 4a-6,Lrg Indah 4a-7
7th-8th	21st-22th	13th-16th	4	Jln Murni Utama,Lrg Murni 2f-1,Lrg Murni 2f ,Lrg Murni 2e,Lrg Murni 2d-6a,Lrg Murni 2d,Lrg Murni 2d-1,Lrg Murni 2d-2,Lrg Murni 2d-3,Lrg Murni 2d-4,Lrg Murni 2d-5
9th-10th	23th-24th	17th-20th	5	Lrg Murni 1b-1f,Lrg Murni 1b-1,Lrg Murni 1b-2e,Lrg Murni 1b-1c,Lrg Murni 1b-1d,Lrg Murni 1b-2c,Lrg Murni 1b-1b,Lrg Murni 1b-1a,Lrg Murni 1b,Lrg Murni 1b-2a,Lrg Murni 1b-2b,Lrg Murni 1b-2c
11th-12th	25th-26th	21st-24th	6	Lrg Murni 1a,Lrg Murni 1a-2a,Lrg Murni 1a-1a,Lrg Murni 1a-1,Lrg Murni 1a-2,Lrg Murni 1a-1b,Lrg Murni 1a-2b,Lrg Murni 1a-1c,Lrg Murni 1a-2c
13th-14th	27th-28th	25th-28th	7	Lrg Murni 2c-4,Lrg Murni 2c-3,Lrg Murni 2c-2,Lrg Murni 2c-1,Lrg Murni 2c,Lrg Murni 2a-1a,Lrg Murni 2b,Lrg Murni 2a,Jln Teniku Utama



MIRI CITY COUNCIL

JADUAL KERJA PEMOTONGAN RUMPUT & PENYELENGGARAAN PARIT KAWASAN PERUMAHAN

SCHEDULE OF WORK FOR GRASSCUTTING & DRAIN CLEARING IN HOUSING AREA

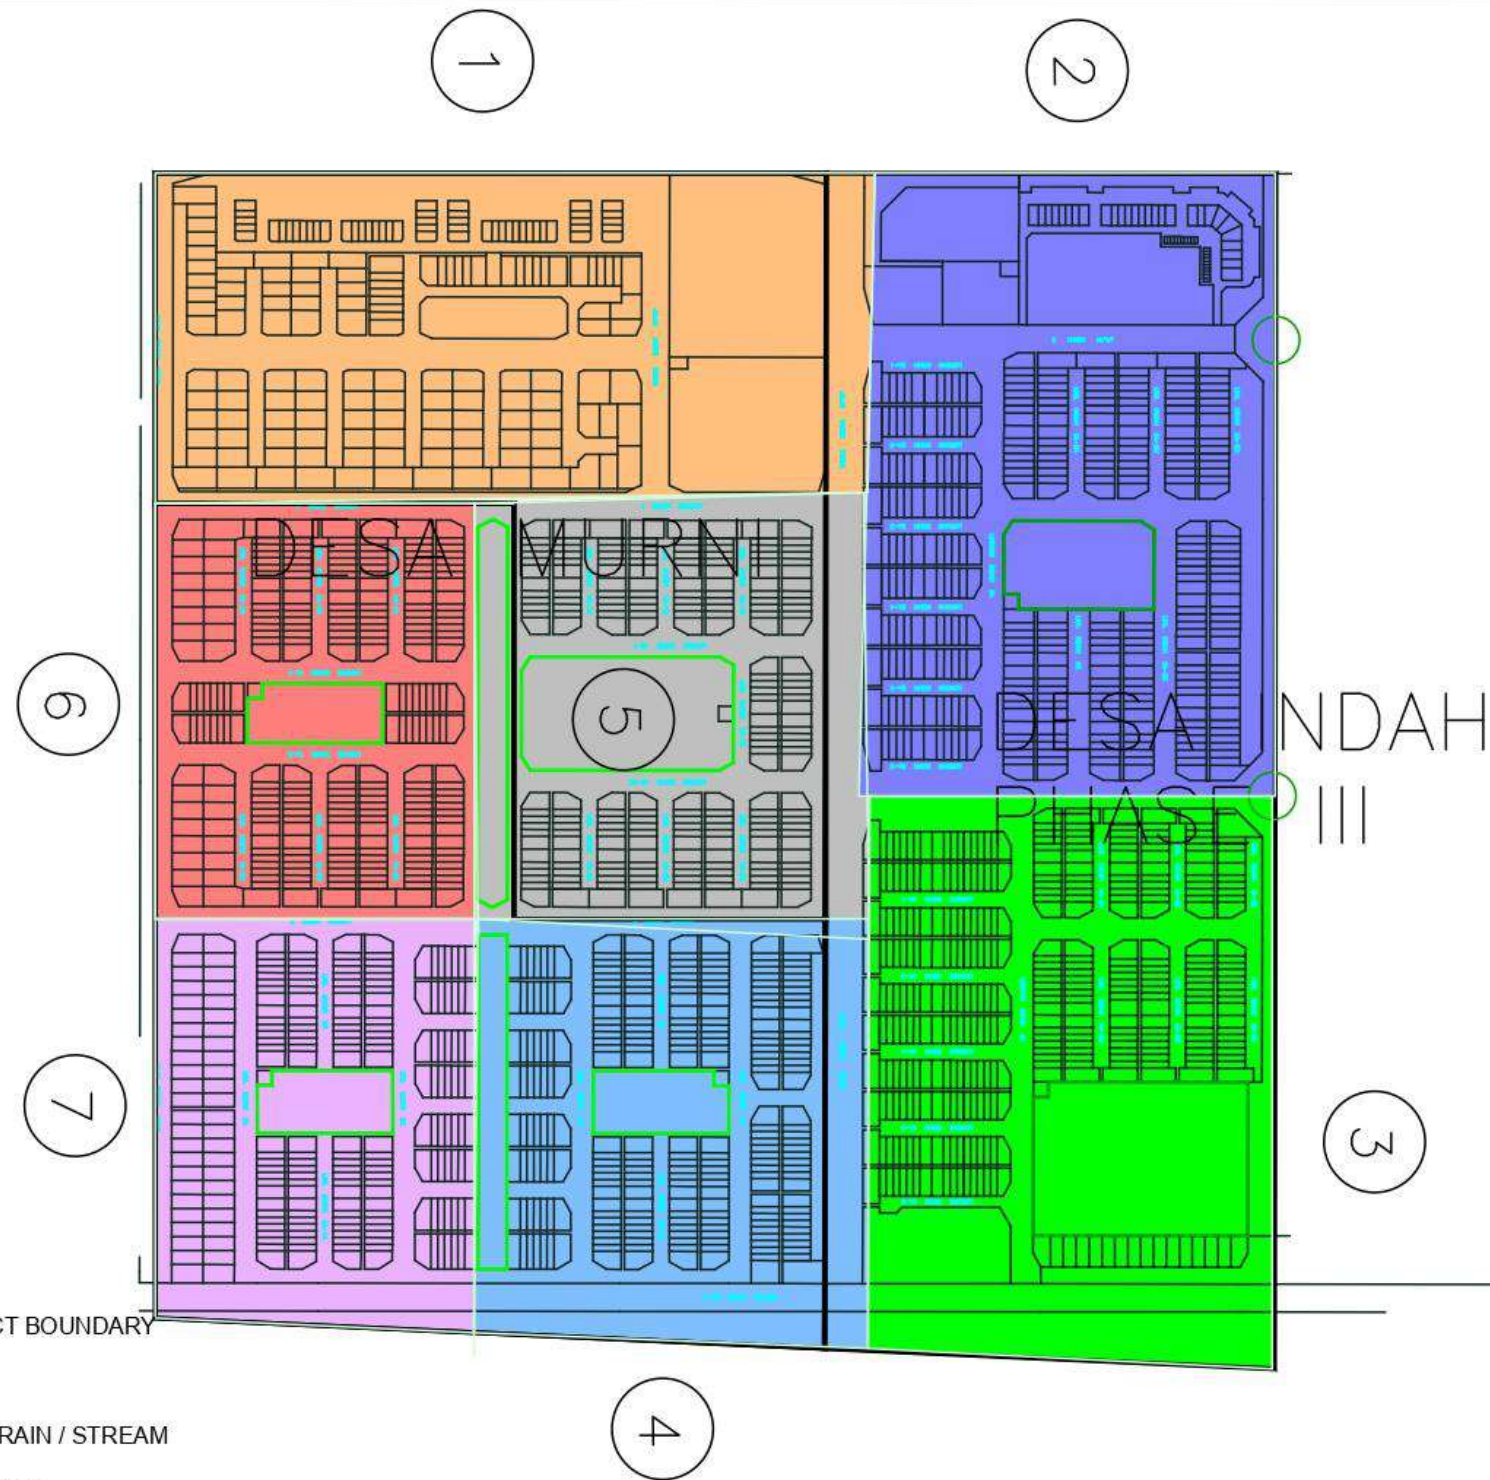

- LEGEND**
- 1. SUB ZONE 1
 - 2. SUB ZONE 2
 - 3. SUB ZONE 3
 - 4. SUB ZONE 4
 - 5. SUB ZONE 5
 - 6. SUB ZONE 6
 - 7. SUB ZONE 7

- LEGEND**
- CONTRACT BOUNDARY
 - STORM DRAIN / STREAM
 - COMMERCIAL

MAJLIS BANDARAYA MIRI
 Jalan Bandaraya, Marina Bay
 98000 Miri, Sarawak
 Tel: 085-433501, 433504, 433505
 Fax: 085-415486
 www.miricouncil.gov.my

PROJECT :
**PROPOSED GRASS CUTTING AND DRAIN
 CLEARING AT ZONE 10A/4 FOR YEAR 2026**

COMMENT :

DESIGNED BY :	
DRAWN BY :	
CHECKED BY :	AGREED BY :
DATE : July, 2025	SCALE : As Shown
DRAWING NO : T/27/2026	SHEET NO.: 1 / 1